


UNDEVELOPED AREA

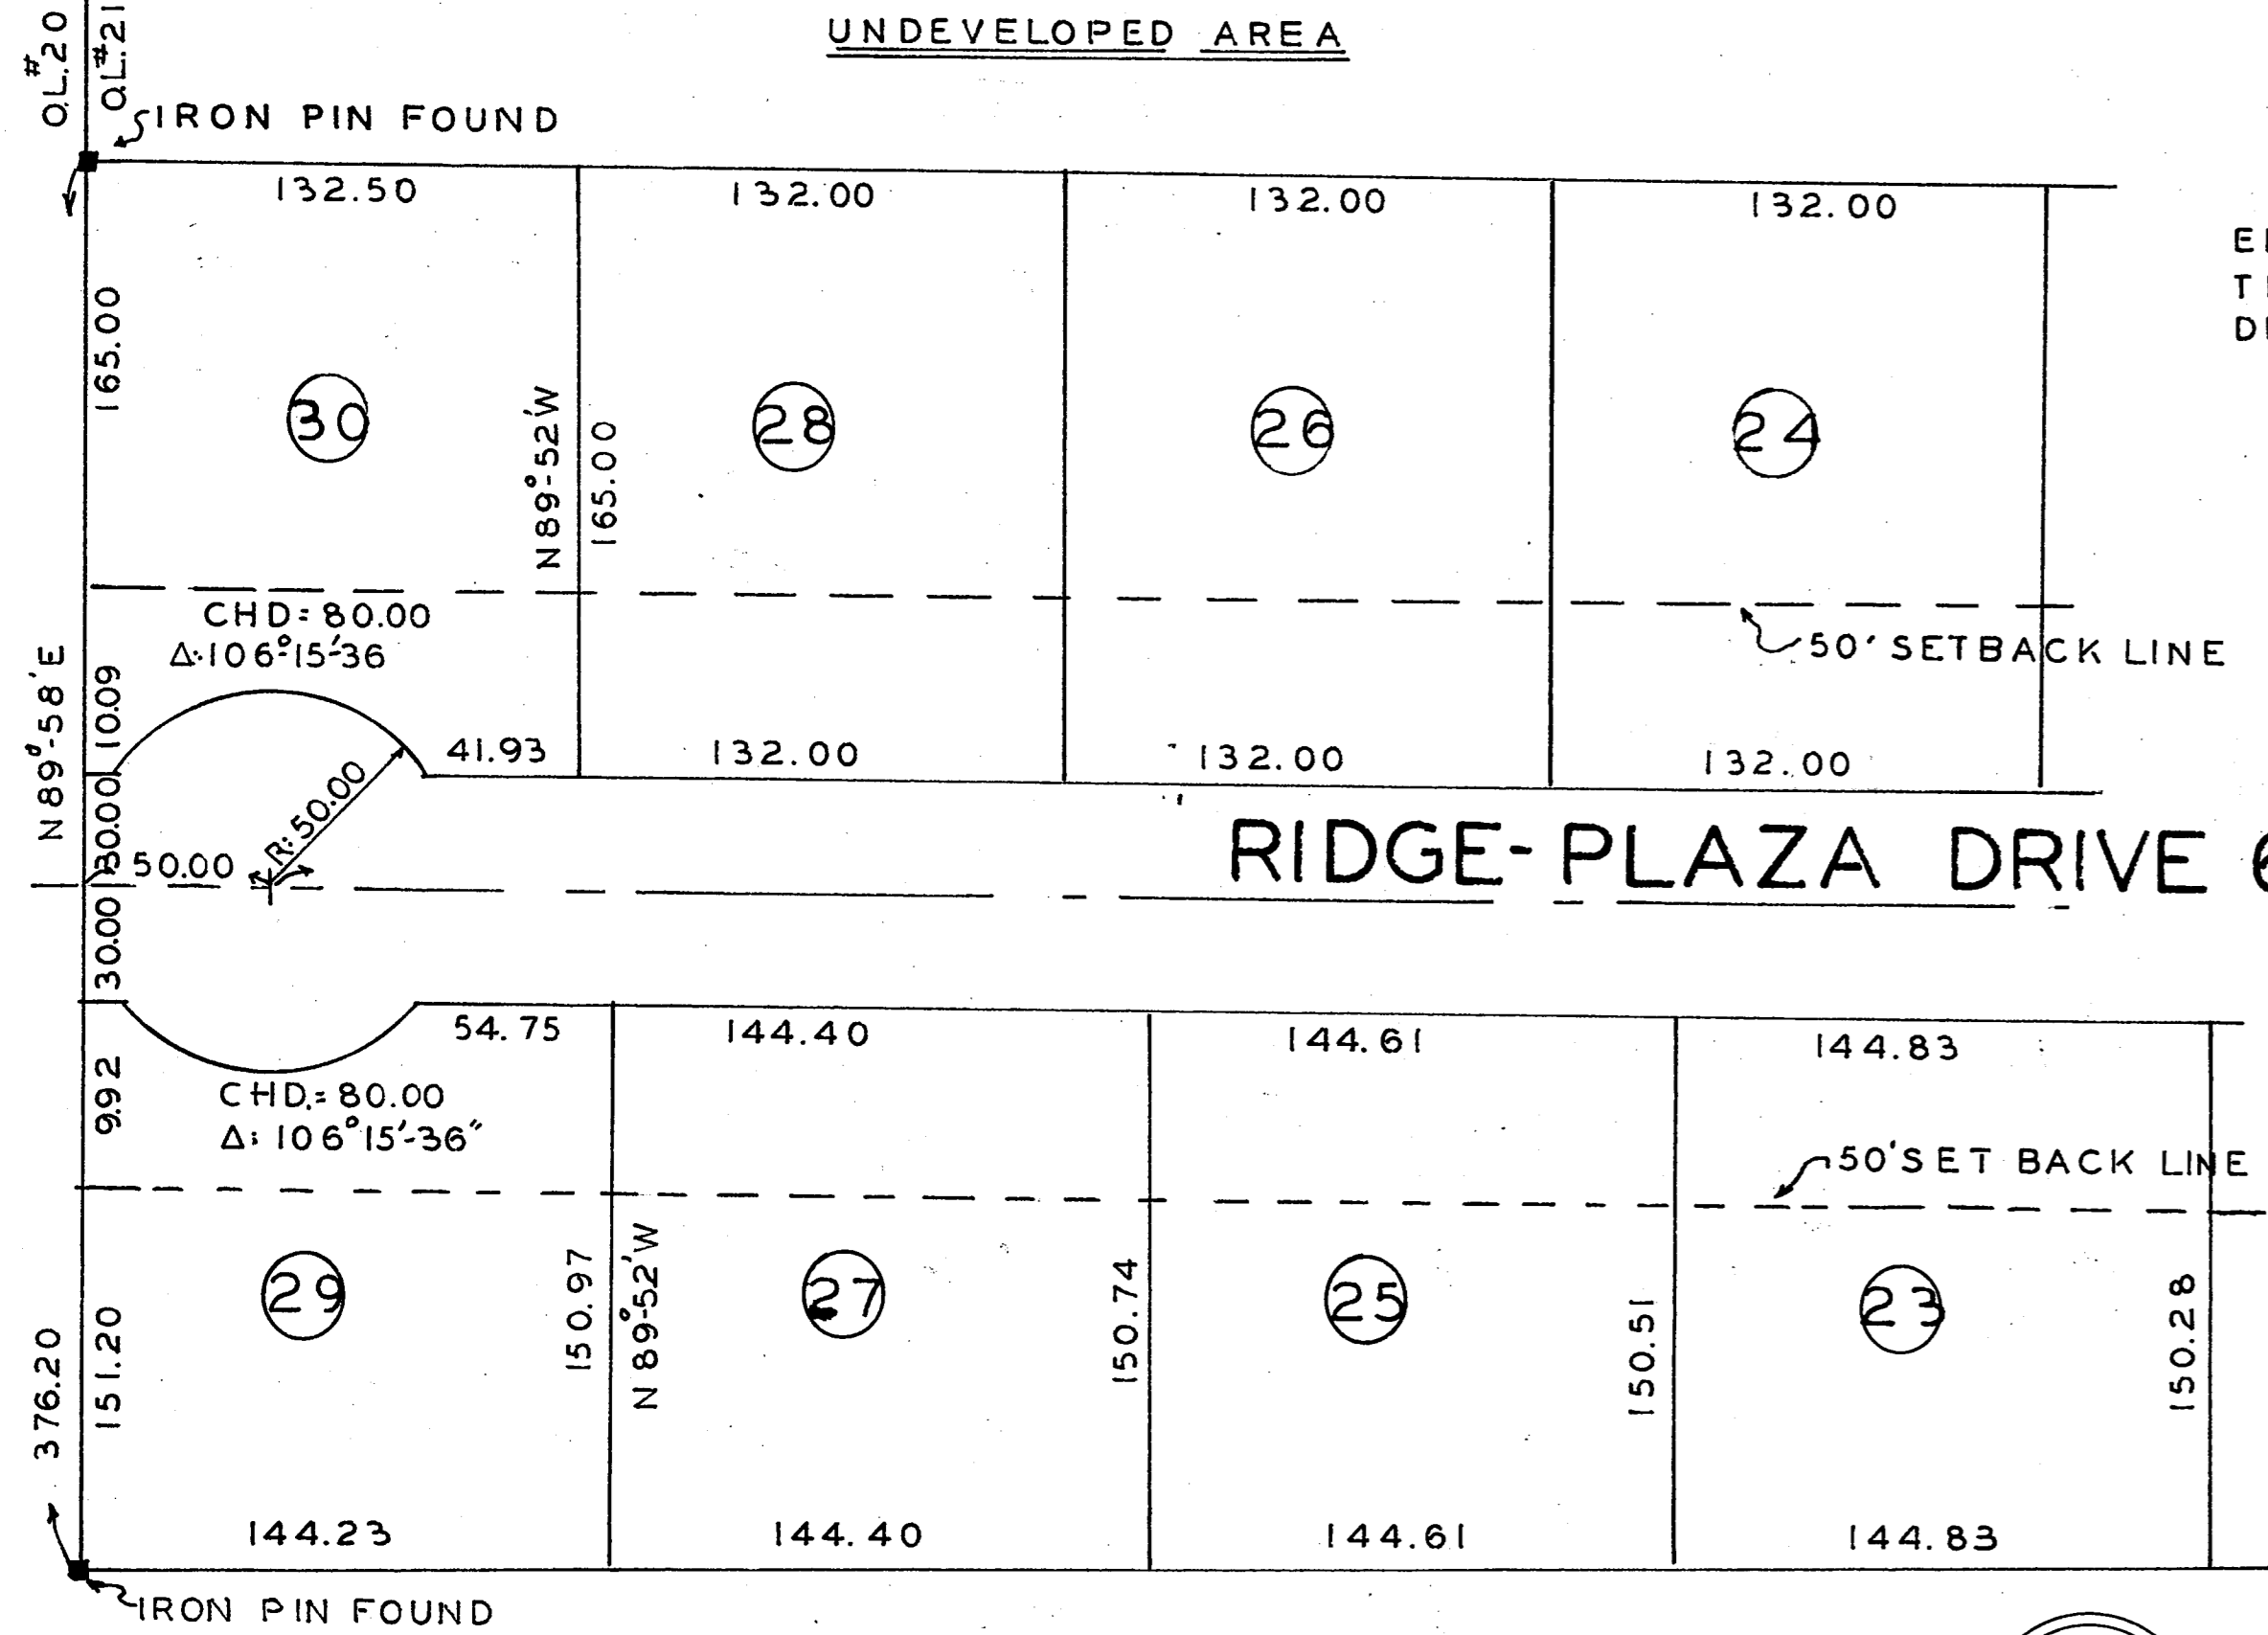

DEDICATION
 WE THE UNDERSIGNED OWNERS OF THE LAND EMBRACED WITHIN THIS PLAT HEREBY ACCEPT THE SAME TO BE CORRECT, CONSENT TO THE SUBDIVISION AND DEDICATE TO PUBLIC USE "RIDGE-PLAZA DRIVE" AS SHOWN HEREON.
E. J. WEISS PRES. RIDGE-PLAZA DEVELOPMENT CO. INC.
P. R. HORWEDEL VICE PRESIDENT SECRETARY RIDGE-PLAZA DEVELOPMENT CO. INC.

SIGNED BEFORE ME AT LORAIN COUNTY, OHIO
 11-14-57
W. F. WINTERFIELD
 WILLIAM F. WINTERFIELD, NOTARY PUBLIC
 MY COMMISSION EXPIRES APRIL 8 1957

WE THE UNDERSIGNED MORTGAGEES OF THE LAND EMBRACED WITHIN THIS PLAT HEREBY ACCEPT THE SAME TO BE CORRECT AND APPROVE THE SUBDIVISION AND DEDICATION AS EXPRESSED ABOVE.
JESSIE F. VAN HORN, VICE PRES. FIRST FEDERAL SAVINGS AND LOAN ASSOCIATION OF LAKEWOOD
EDWARD M. BLAIK LOCK SECRETARY FIRST FEDERAL SAVINGS AND LOAN ASSOCIATION OF LAKEWOOD

STATE OF OHIO SS. BEFORE ME, ANOTARY PUBLIC IN AND FOR COUNTY OF LORAIN, SAID COUNTY PERSONALLY APPEARED THE WITHIN NAMED JESSIE F. VAN HORN VICE PRES. AND EDWARD M. BLAIK LOCK SECY. WHO ACKNOWLEDGED THE SIGNING OF THE FOREGOING INSTRUMENT AS THEIR FREE ACT AND DEED, IN TESTIMONY WHERE OF I HEREUNTO SET MY HAND AND OFFICIAL SEAL AT LAKEWOOD OHIO THIS 19TH DAY OF NOVEMBER 1957

F. J. DRAZDIK
 NOTARY PUBLIC
 FRANK J. DRAZDIK, NOTARY PUBLIC
 MY COMMISSION EXPIRES AUG. 23, 1958

RIDGE-PLAZA SUBDIVISION NO. 1
 OF SUBLOTS NO. 1 THROUGH NO. 30
 BEING PART OF THE ORIGINAL RIDGEVILLE TOWNSHIP LOT NO. 21
 NORTH RIDGEVILLE OHIO 23.50 ACRES

MONUMENTS WERE FOUND OR SET AT ALL POINTS INDICATED. DISTANCES ARE GIVEN IN FEET AND DECIMAL PARTS THEREOF. BEARINGS SHOWN HEREON ARE TO AN ASSUMED MERIDIAN AND ARE USED TO DENOTE ANGLES ONLY. ALL OF WHICH I CERTIFY TO BE CORRECT.

JUNE 1957
 SCALE 1" = 50'-0"

W. D. SKELLINGER
 REG. OHIO SURVEYOR # 4374
 REG. OHIO ENGINEER # 20658



ZONING BOARD

THIS PLAT OF RIDGE-PLAZA SUBDIVISION NO. 1 IS HEREBY APPROVED BY THE ZONING BOARD OF THE TOWNSHIP OF ~~WEST~~ RIDGEVILLE, OHIO ON THIS 14 DAY OF NOV. 1957
STERLING C. MILLS - ACTING CHAIRMAN
RALPH STEINMETZ SECY.

TRANSFERRED
 JAN-3-1958
FRANK AYRES
 AUDITOR

RECEIVED FOR RECORD MAY 6, 1958
 AT 11:05 A.M. RECORDED MAY 6, 1958
 IN RECORD VOL. 20 PAGE 50
LEOTA B. MITCHELL
 LORAIN COUNTY RECORDER
 RECORDING FEE \$ 71.20

COUNTY COMMISSIONERS
 THIS PLAT OF RIDGE-PLAZA SUBDIVISION NO. 1 IS HEREBY APPROVED BY THE BOARD OF COUNTY COMMISSIONERS OF LORAIN COUNTY, OHIO ON THIS 4TH DAY OF DECEMBER 1957
J. NORMAN THOMPSON
L. M. PINCURA

