
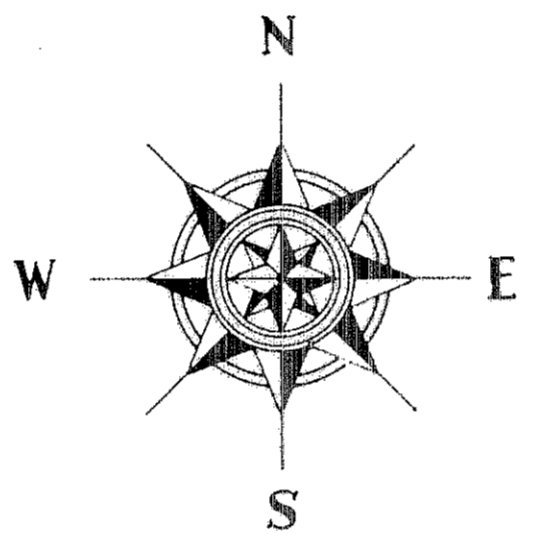


93

540631

WASHINGTON PARK SUBDIVISION NO. 2

PART OF ORIGINAL LOT NO. 39 OF AMHERST TOWNSHIP, LORAIN COUNTY, OHIO. JUNE, 1958, SCALE 1"=80', BY RAY E. HOLLIS

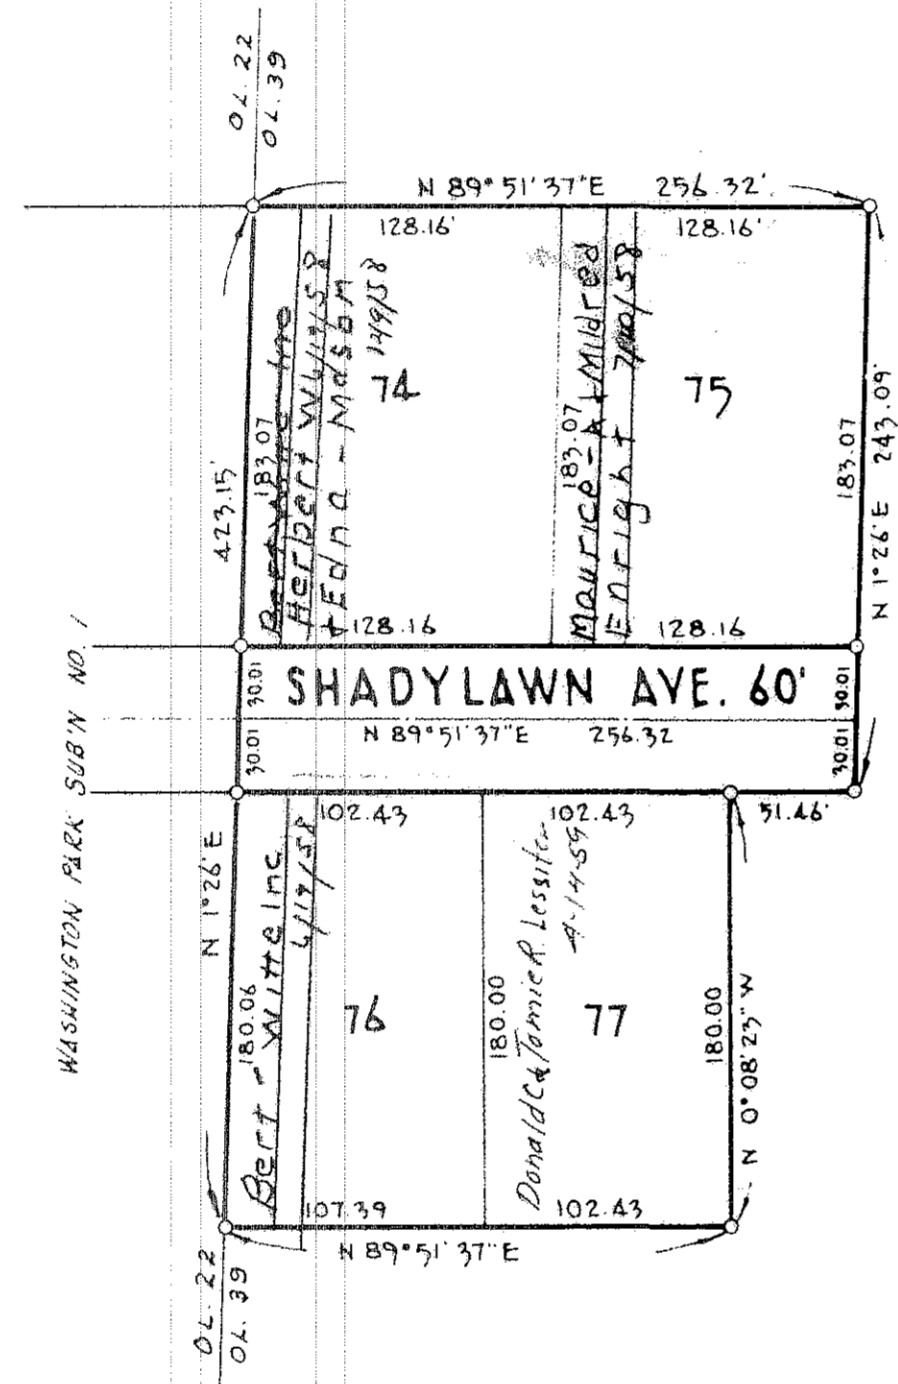

540631

9:51 H. JUN 18 1958
 JUN 18 1958
 Bert R. Witte
 Lydia B. Witte
 5 06
 XX

OWNER'S CERTIFICATE:
 THIS IS TO CERTIFY THAT I HAVE SURVEYED AND PLATTED WASHINGTON PARK SUBDIVISION NO. 2 AS SHOWN HEREON AT THE REQUEST OF THE OWNER, BERT R. WITTE, BEING 2.2864 ACRES OF LAND IN ORIGINAL LOT 39 OF AMHERST TOWNSHIP, LORAIN COUNTY, OHIO. AT ALL POINTS SO INDICATED —O—, IRON PIN MONUMENTS WERE FOUND OR SET. MEASUREMENTS SHOWN ARE IN FEET AND ALL PARTS THEREOF. BEARINGS USED ARE ASSUMED TRUE FOR PURPOSES OF DESCRIBING ANGLES ONLY. ALL OF WHICH I CERTIFY TO BE CORRECT.

Ray E. Hollis
 REGISTERED SURVEYOR

THIS IS TO CERTIFY THAT THE ABOVE PLAT OF WASHINGTON PARK SUBDIVISION NO. 2 IS HEREBY APPROVED ON THIS 17TH DAY OF JUNE, 1958, BY THE PLANNING COMMISSION OF THE VILLAGE OF AMHERST, OHIO.

R. Hooper
 SECRETARY

THIS IS TO CERTIFY THAT THE ABOVE PLAT OF WASHINGTON PARK SUBDIVISION NO. 2 WAS ACCEPTED BY THE COUNCIL OF THE VILLAGE OF AMHERST, OHIO, BY ORDINANCE NO. _____ PASSED THIS 11TH DAY OF _____ 1958.

[Signature]
 CLERK OF COUNCIL

STATE OF OHIO } 55:
 COUNTY OF LORAIN }
 BEFORE ME, A NOTARY PUBLIC IN AND FOR SAID COUNTY AND STATE, DID PERSONALLY APPEAR BERT R. WITTE AND LYDIA WITTE, OWNERS OF WASHINGTON PARK SUBD. NO. 2, WHO ACKNOWLEDGED THE SIGNING OF THIS FOREGOING PLAT TO BE THEIR OWN FREE ACT AND DEED.

IN WITNESS WHEREOF I HAVE HEREUNTO SET MY HAND AND OFFICIAL SEAL THIS 16TH DAY OF _____ 1958.

NOTARY PUBLIC
 MY COMMISSION EXPIRES _____

THIS IS TO CERTIFY THAT I HAVE EXAMINED THIS PLATTING PLAT OF WASHINGTON PARK SUBDIVISION NO. 2 AND HEREBY APPROVE THE SAME. I FIND THE MONUMENTS AND SETTING THEREOF SUFFICIENT TO DEFINE THE STREETS AS SHOWN.

Thomas W. [Signature]
 AMHERST VILLAGE ENGINEER

21-1A