



544073

544073

#544073

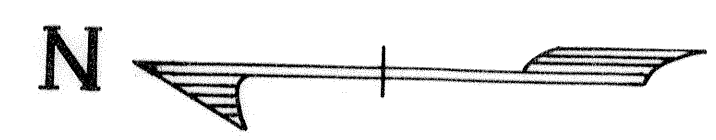

ORIGINAL TWP. LOT 23 AMHERST VILLAGE

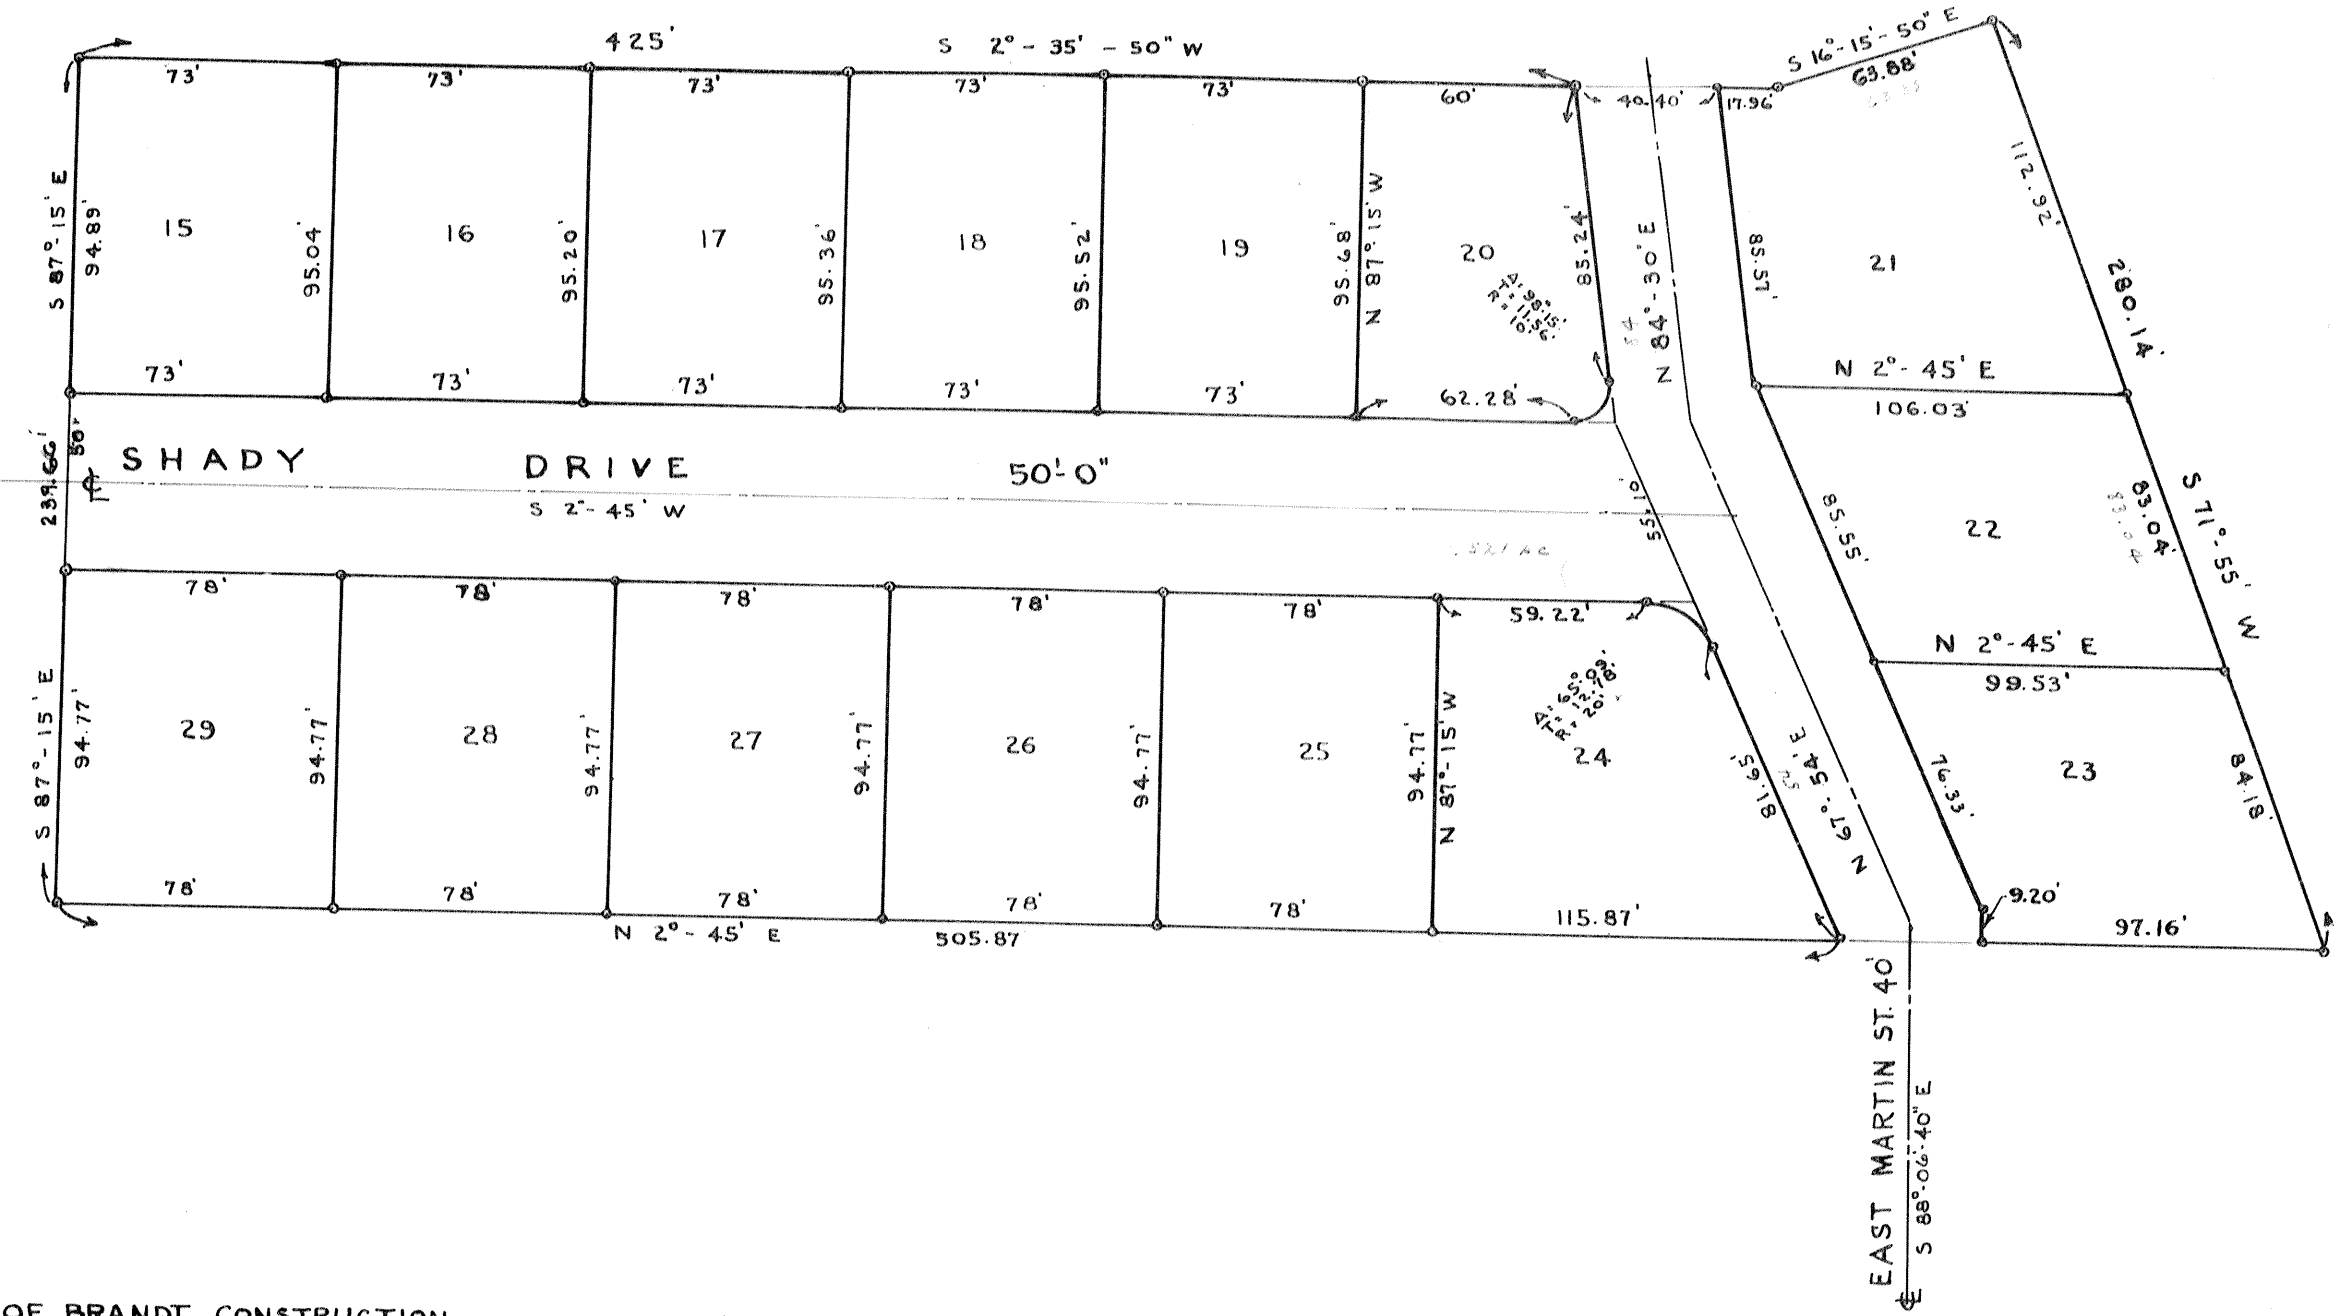

SURVEYORS CERTIFICATE

THIS IS TO CERTIFY THAT AT THE REQUEST OF BRANDT CONSTRUCTION INC., I HAVE SURVEYED AND STAKED THIS SUBDIVISION WHICH COMPRISES AN AREA OF 3.3137 ACRES OF LAND. DISTANCES ARE SHOWN IN FEET AND DECIMAL PARTS THEREOF.

BEARINGS SHOWN ARE ASSUMED AND ARE FOR DESCRIBING ANGLES ONLY. IRON PINS WERE FOUND OR SET AS INDICATED.

C. S. Richards REGISTERED SURVEYOR
○ INDICATES IRON PINS FOUND OR SET

THIS IS TO CERTIFY THAT WILLIAM R. BRANDT AS PRESIDENT AND AUGUST W. BRANDT AS V. PRES. OF BRANDT CONSTRUCTION INC., OWNERS OF SHADY DRIVE SUBDIVISION No. 2 ACCEPT THIS PLAT TO BE CORRECT AND DEDICATE TO PUBLIC USE SHADY DRIVE AND EAST MARTIN STREET.

William R. Brandt PRESIDENT
August W. Brandt V. PRESIDENT

STATE OF OHIO, LORAIN COUNTY
BEFORE ME, A NOTARY PUBLIC, IN AND FOR SAID COUNTY AND STATE, PERSONALLY APPEARED WILLIAM R. BRANDT AND AUGUST W. BRANDT, WHO ACKNOWLEDGED THAT THEY DID SIGN THIS PLAT AND THAT THE SAME IS HIS FREE ACT AND DEED.
IN TESTIMONY WHEREOF, I HAVE HEREUNTO SET MY HAND AND OFFICIAL SEAL, AT THIS 26 DAY OF April A.D. 1958
Walter E. Moehrus

THIS IS TO CERTIFY THAT THE ABOVE PLAT IS HEREBY APPROVED BY THE PLANNING COMMISSION OF THE VILLAGE OF AMHERST, OHIO, ON THIS 15 DAY OF April 1958
Frank J. Jones PRESIDENT
Robert L. Pinoward SECRETARY

THIS IS TO CERTIFY THAT THE ABOVE PLAT IS ACCEPTED BY THE COUNCIL OF THE VILLAGE OF AMHERST, OHIO, BY MOTION PASSED THE 6 DAY OF May 1958.
WE HEREBY CERTIFY THAT THE LAND HEREIN DEDICATED IS COVERED BY PROPER CERTIFICATE OF TITLE, AND DEDICATION IS HEREBY APPROVED AS TO FORM.
Henry J. Kuss MAYOR
Robert L. Pinoward CLERK

TRANSFERRED
Frank J. Jones
PRESIDENT

SHADY DRIVE SUBDIVISION
No. 2
1" = 40'-0"

ORIGINAL TWP. LOT 23 AMHERST VILLAGE

RECEIVED FOR RECORD August 29 1958
AT 10:13 A.M. RECORDED Aug 29 1958
IN PLAT RECORD, VOL. 21 PAGE 7
Leota B. Mitchell
LORAIN COUNTY RECORDER
#5⁰⁰

RECEIVED FOR RECORD THIS 29 DAY OF August 1958
AT 10:13 O'CLOCK A M. RECORDED IN VOLUME 21
PAGE 7 OF THE LORAIN COUNTY RECORDS
Leota B. Mitchell RECORDER
#5⁰⁰