
PLAS - MEYER ALLOTMENT NO. I ORIGINAL LOT 4 EAST OF THE EAST BRANCH OF BLACK RIVER

ELYRIA CITY, LORAIN COUNTY, OHIO SCALE I"=40'

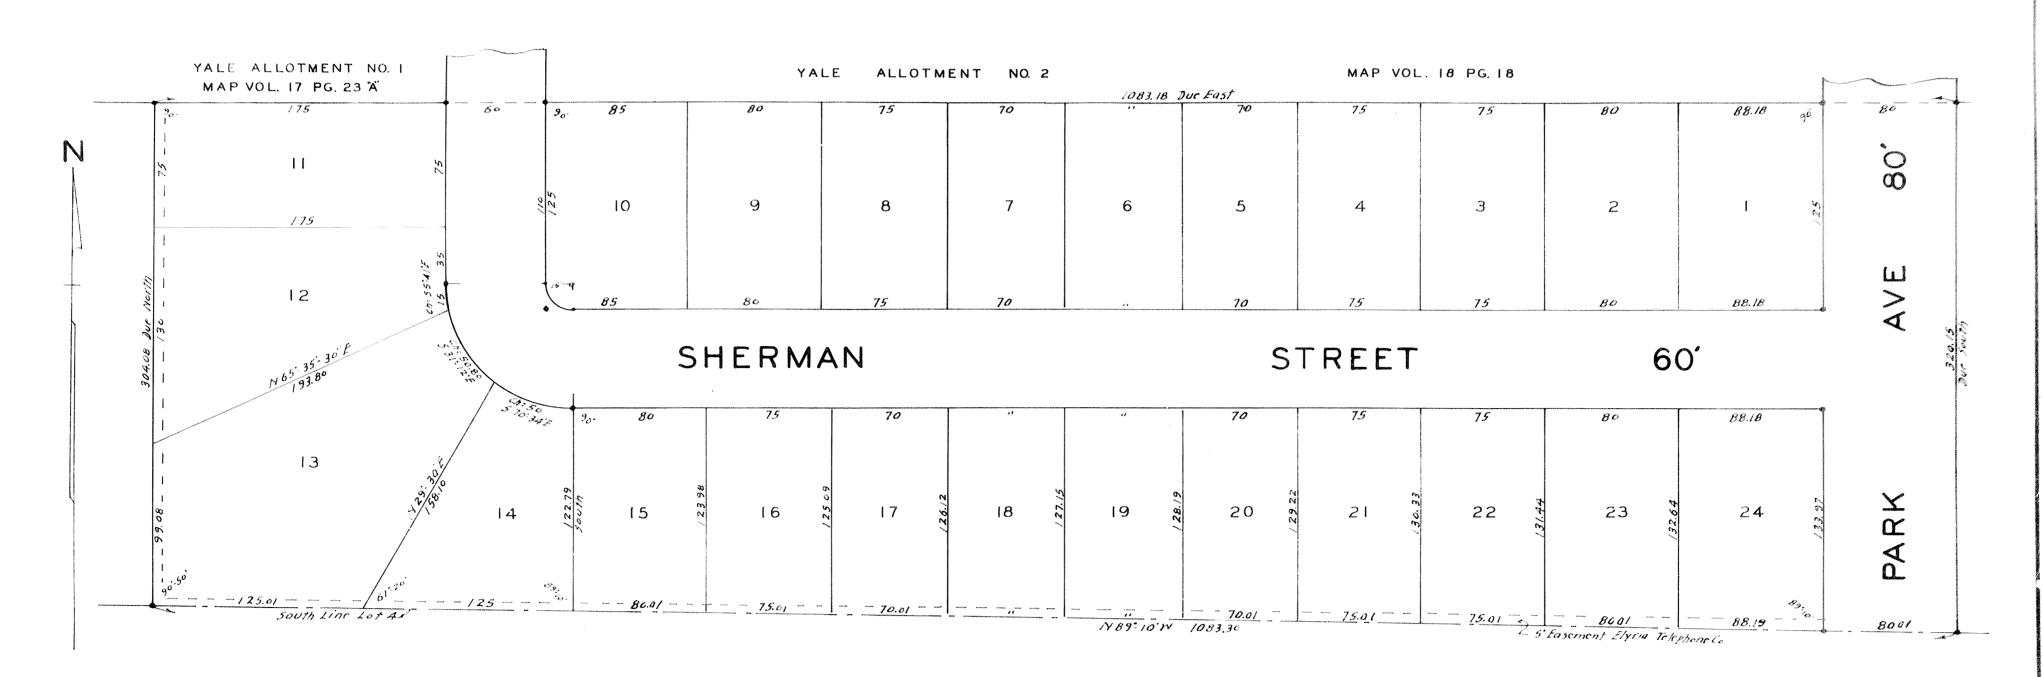

ENGINEERS CERTIFICATE - THIS PLAT OF PLAS - MEYER ALLOTMENT NO. I MADE AT THE REQUEST OF THE PLAS - MEYER DEVELOPMENT CORPORATION OWNERS OF LAND EMBRACED BY THE ABOVE PLAT SITUATED IN ORIGINAL LOT 4 EAST OF THE EAST BRANCH OF BLACK RIVER, ELYRIA TOWNSHIP, ELYRIA CITY, LORAIN COUNTY, OHIO AND CONTAINS 7.795 ACRES OF LAND.

I HAVE SURVEYED AND PLATTED SAID PREMISES AND HAVE FOUND OR SET IRON STAKE AT ALL POINTS INDICATED THUS . DISTANCES ARE SHOWN IN FEET AND DECIMAL PARTS THEREOF. ALL OF WHICH I CERTIFY TO BE CORRECT. DATED NOV. 8, 1957

> D. D. Condrus CIVIL ENGINEER AND SURVEYOR

S. S.

STATE OF OHIO BEFORE ME A NOTARY PUBLIC IN AND FOR SAID COUNTY AND STATE PERSONALLY LORAIN COUNTY CAME HERMAN J. PLAS, PRESIDENT AND HARRY H.MEYER, SECRETARY OF THE PLAS - MEYER DEVELOPMENT CORPORATION WHO DID ACKNOWLEDGE THE SIGNING OF THE ABOVE PLAT TO BE THEIR FREE ACT AND DEED.

IN WITNESS WHEREOF I HAVE SET MY HAND AND CAUSED MY OFFICIAL SEAL TO BE AFFIXED AT ELYRIA OHIO THIS _____ DAY OF NOV. 1957.

MET COM, RES. J-27-62, Joseph Q. VEliso
NOTARY PUBLIC

THIS IS TO CERTIFY THAT THE ABOVE PLAT WAS APPROVED AND THE DEDICATION OF THE ABOVE WAS ACCEPTED BY THE COUNCIL OF THE CITY OF ELYRIA OHIO BY ORDINANCE NO. _____ DULY PASSED FOR THAT PURPOSE ON THE _____ DAY OF _____ 195.

CLERK

MAYOR

OWNERS CERTIFICATE - WE, THE UNDERSIGNED, OWNERS OF LAND EMBRACED BY THE ABOVE PLAT HEREBY ACCEPT THE SAME TO BE CORRECT AND DEDICATE TO PUBLIC USE FOR STREET PURPOSES SHERMAN STREET 60 FEET IN WIDTH AND PARK AVE. 80 FEET IN WIDTH AS SHOWN HEREON. IN TESTIMONY WHEREOF WE HAVE HEREUNTO SET OUR HANDS AT ELYRIA, OHIO THIS

THE PLAS-MEYER DEVELOPMENT CORP.

WITNESS: M. W. Jackson

DD andrew

HERMAN J. PLAS - PRESIDENT Harry H. Meyer - SECRETARY

THE ABOVE PLAT OF PLAS -MEYER ALLOTMENT NO. I WAS DULY APPROVED BY THE PLANNING COMMISSION OF THE CITY OF ELYRIA OHIO. THIS 20 DAY OF NOVEMBER 1957

G. S. Seres CLERK

PRESIDENT

CITY ENGINEERS CERTIFICATE - THIS IS TO CERTIFY THAT I HAVE EXAMINED THE ABOVE PLAT AND IFIND THE SAME TO BE CORRECT AND SUFFICIENT MONUMENTS HAVE BEEN SET.