

CENTERLINE LOCATION PLAN
LOR-58(2106-23.73) LOR-113-725 544863
AMHERST TWP T6N R18W
LORAIN CO-OHIO


I HEREBY CERTIFY THAT THE ACCOMPANYING PLAN IS A TRUE AND CORRECT STATEMENT OF THE SURVEY MADE BY THE DEPARTMENT OF HIGHWAYS, STATE OF OHIO

RECEIVED _____ 1958
 RECORDED _____ 1958
 PLAT BOOK _____ PAGE _____
 FEE _____ PAID _____

LORAIN COUNTY RECORDER

2	OHIO	117
2	OHIO	118

CURVE DATA
 PC 1156+97.20
 PI 1159+66.35
 PT 1162+34.70
 A 1504.30 FT
 D 0°18'
 T 268.75'
 L 337.50'
 E 126°
 R 26647.89'

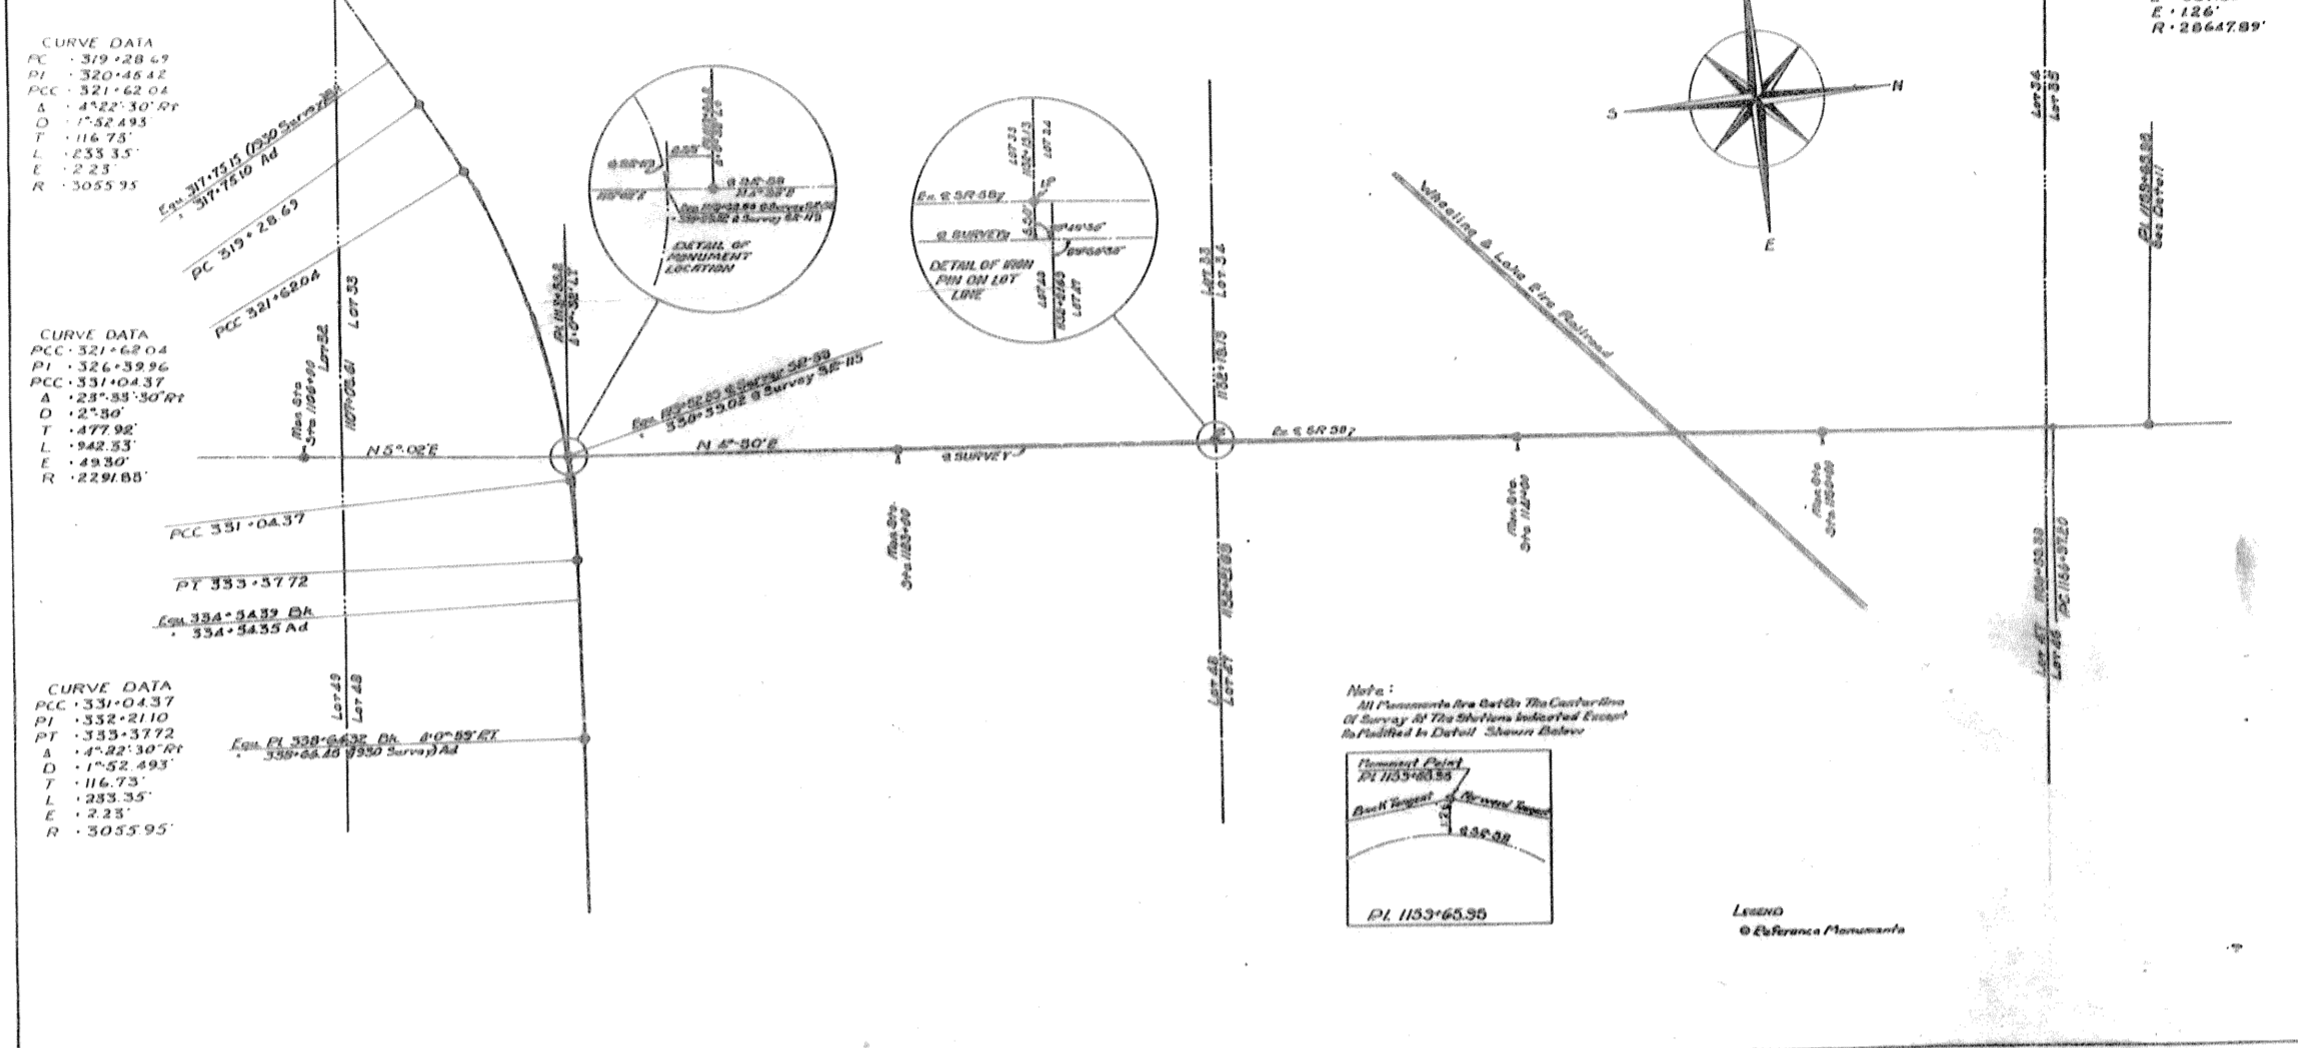

LOR-58(2106-23.73) & LOCATION PLAN 1 OF 2

544863


CENTERLINE LOCATION PLAN
LOR-58(2106-23.73) LOR-113-725
AMHERST TWP T6N R18W
LORAIN CO, OHIO

I HEREBY CERTIFY THAT THE ACCOMPANYING PLAN IS A TRUE AND CORRECT STATEMENT OF THE SURVEY MADE BY THE DEPARTMENT OF HIGHWAYS, STATE OF OHIO

RECEIVED Sept 17 1958
 RECORDED 11 1958
 PLAT BOOK 11 PAGE 11
 FEE 3.00 PAID

LORAIN COUNTY RECORDER

2	OHIO	117
2	OHIO	118

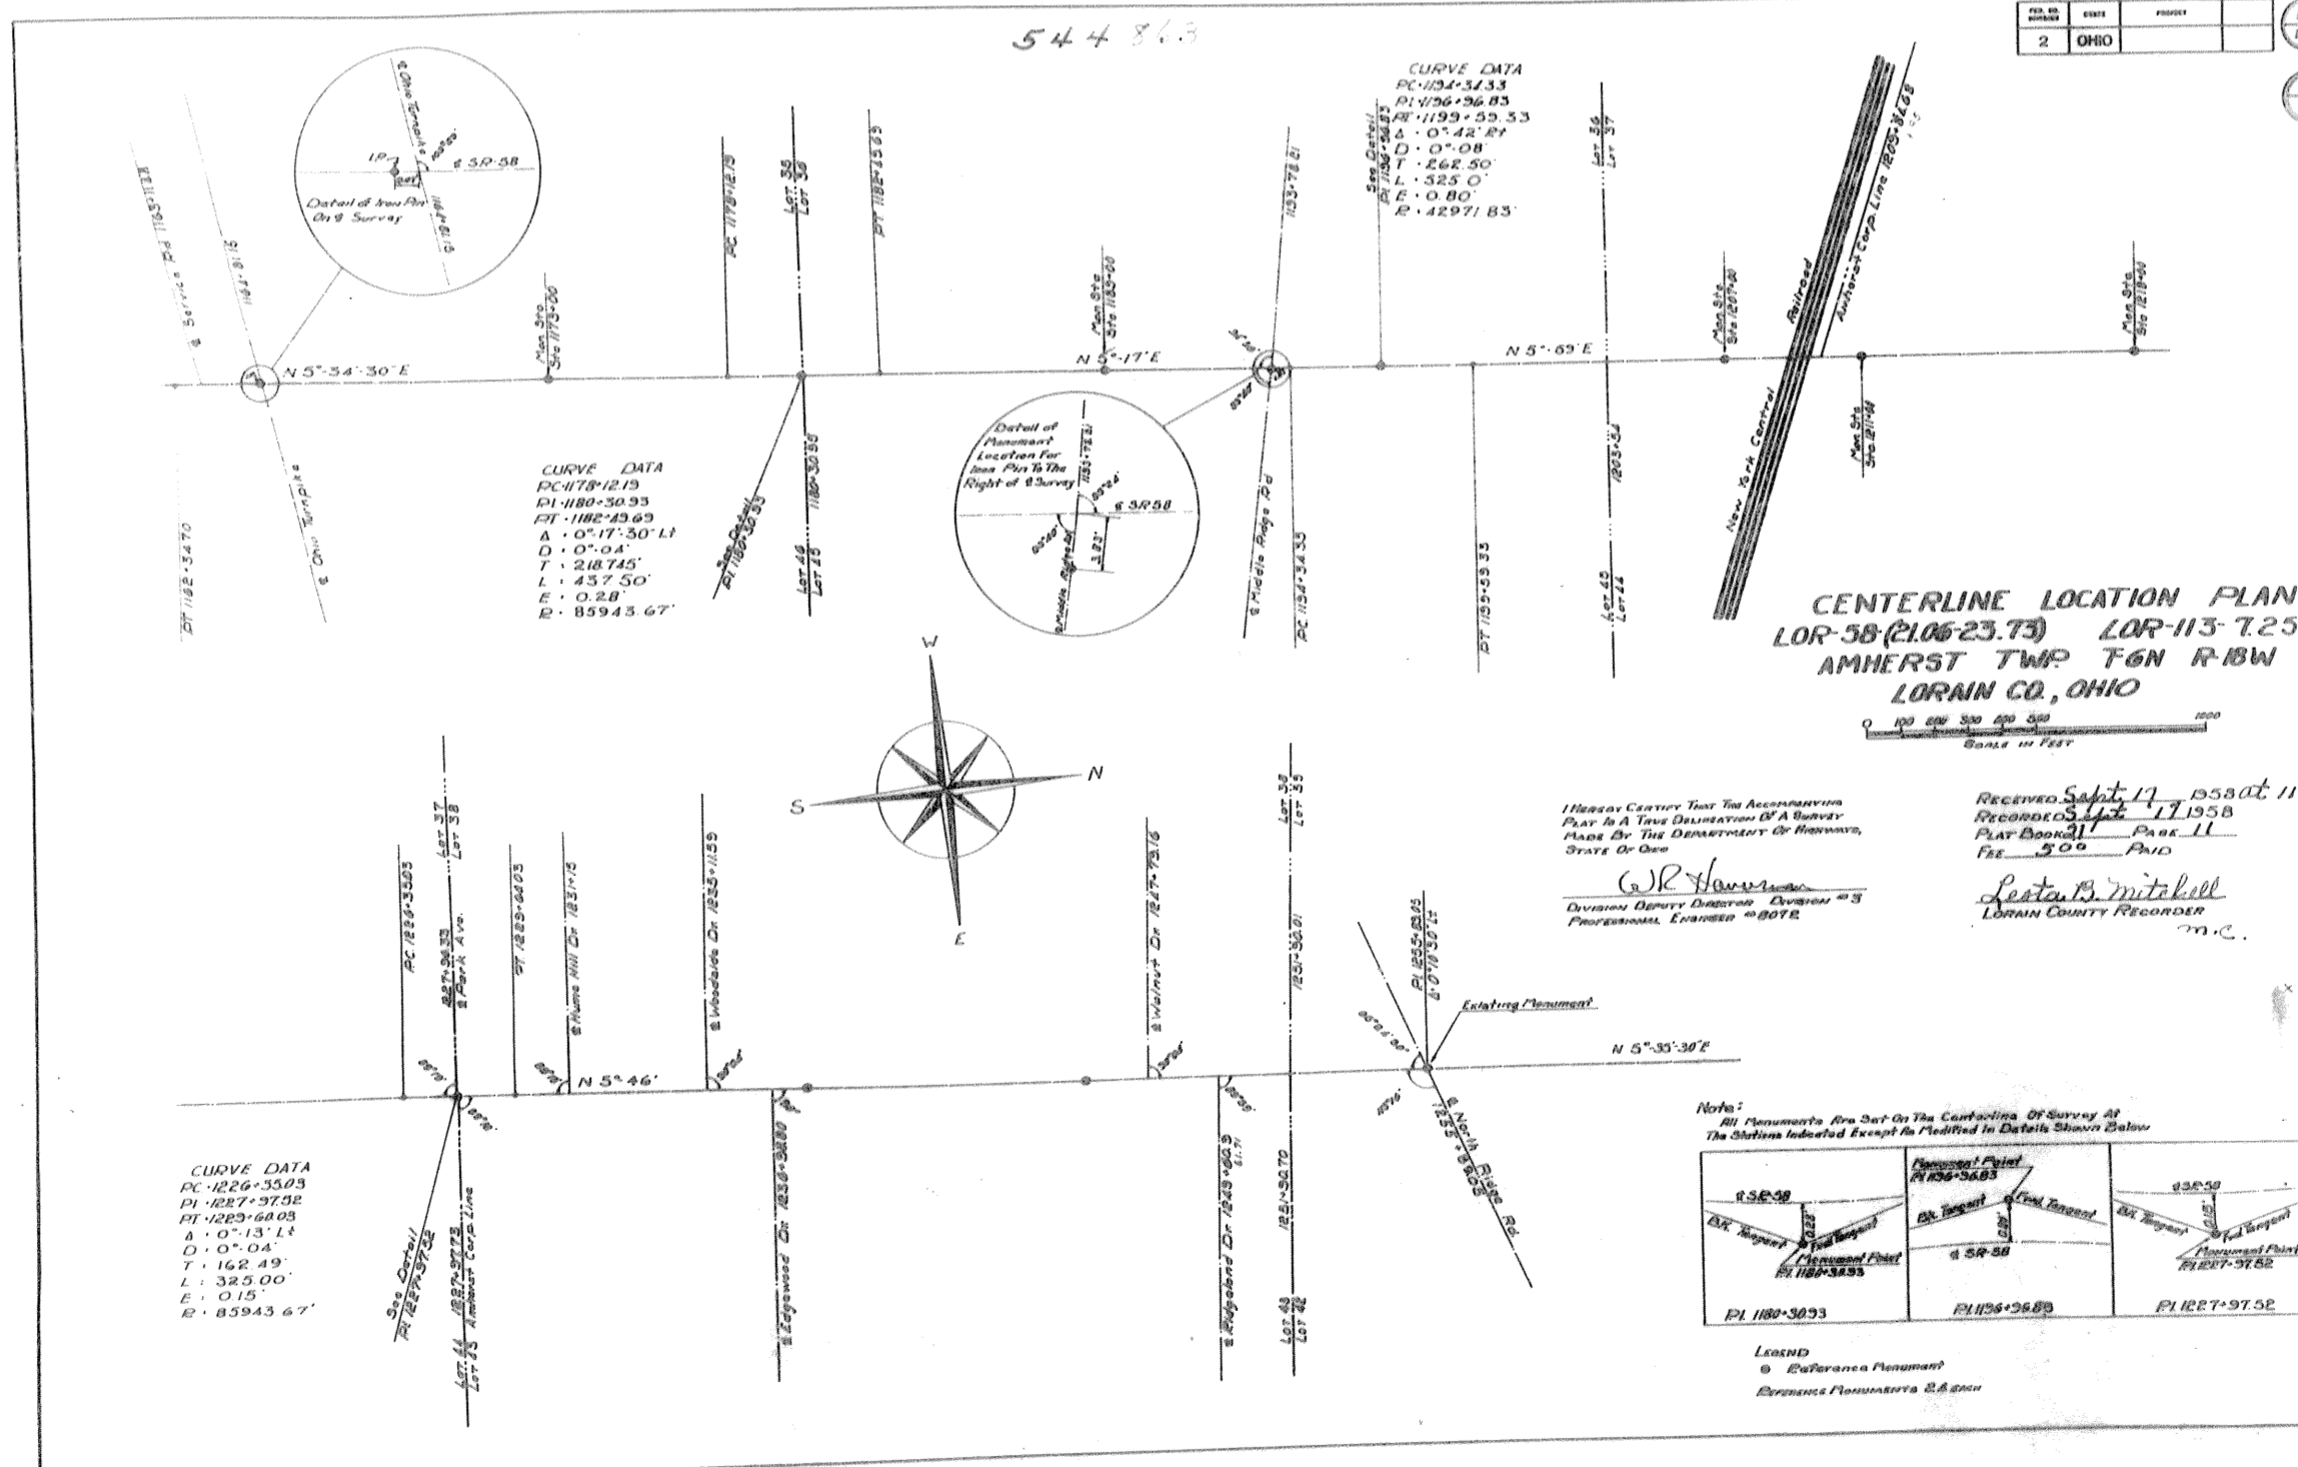

LOR-58(2106-23.73) & LOCATION PLAN 2 OF 2