


TOTAL ACREAGE INCLUDING STREETS TO 4 COLLEGE 8.1914 ACRES

DIVISION OF ACREAGE	TOTAL	STREETS	NET
CLISBY	2.3385	0.7223	1.6162
SEARS	2.4171	0.2720	2.1451
NORD	3.4358	0.6390	2.7968

54. 2

OWNERSHIP OF SUBLOTS

LOTS 4-5-6-7-8-9 ERIC NORD, JANE B NORD
 " 1-2-3-10 KATHRYN H. CLISBY, PHILIP J. CLISBY
 " 11-12 SALLIE H. SEARS
 " 13-14-15 " " & KATHRYN H. CLISBY & PHILIP J. CLISBY

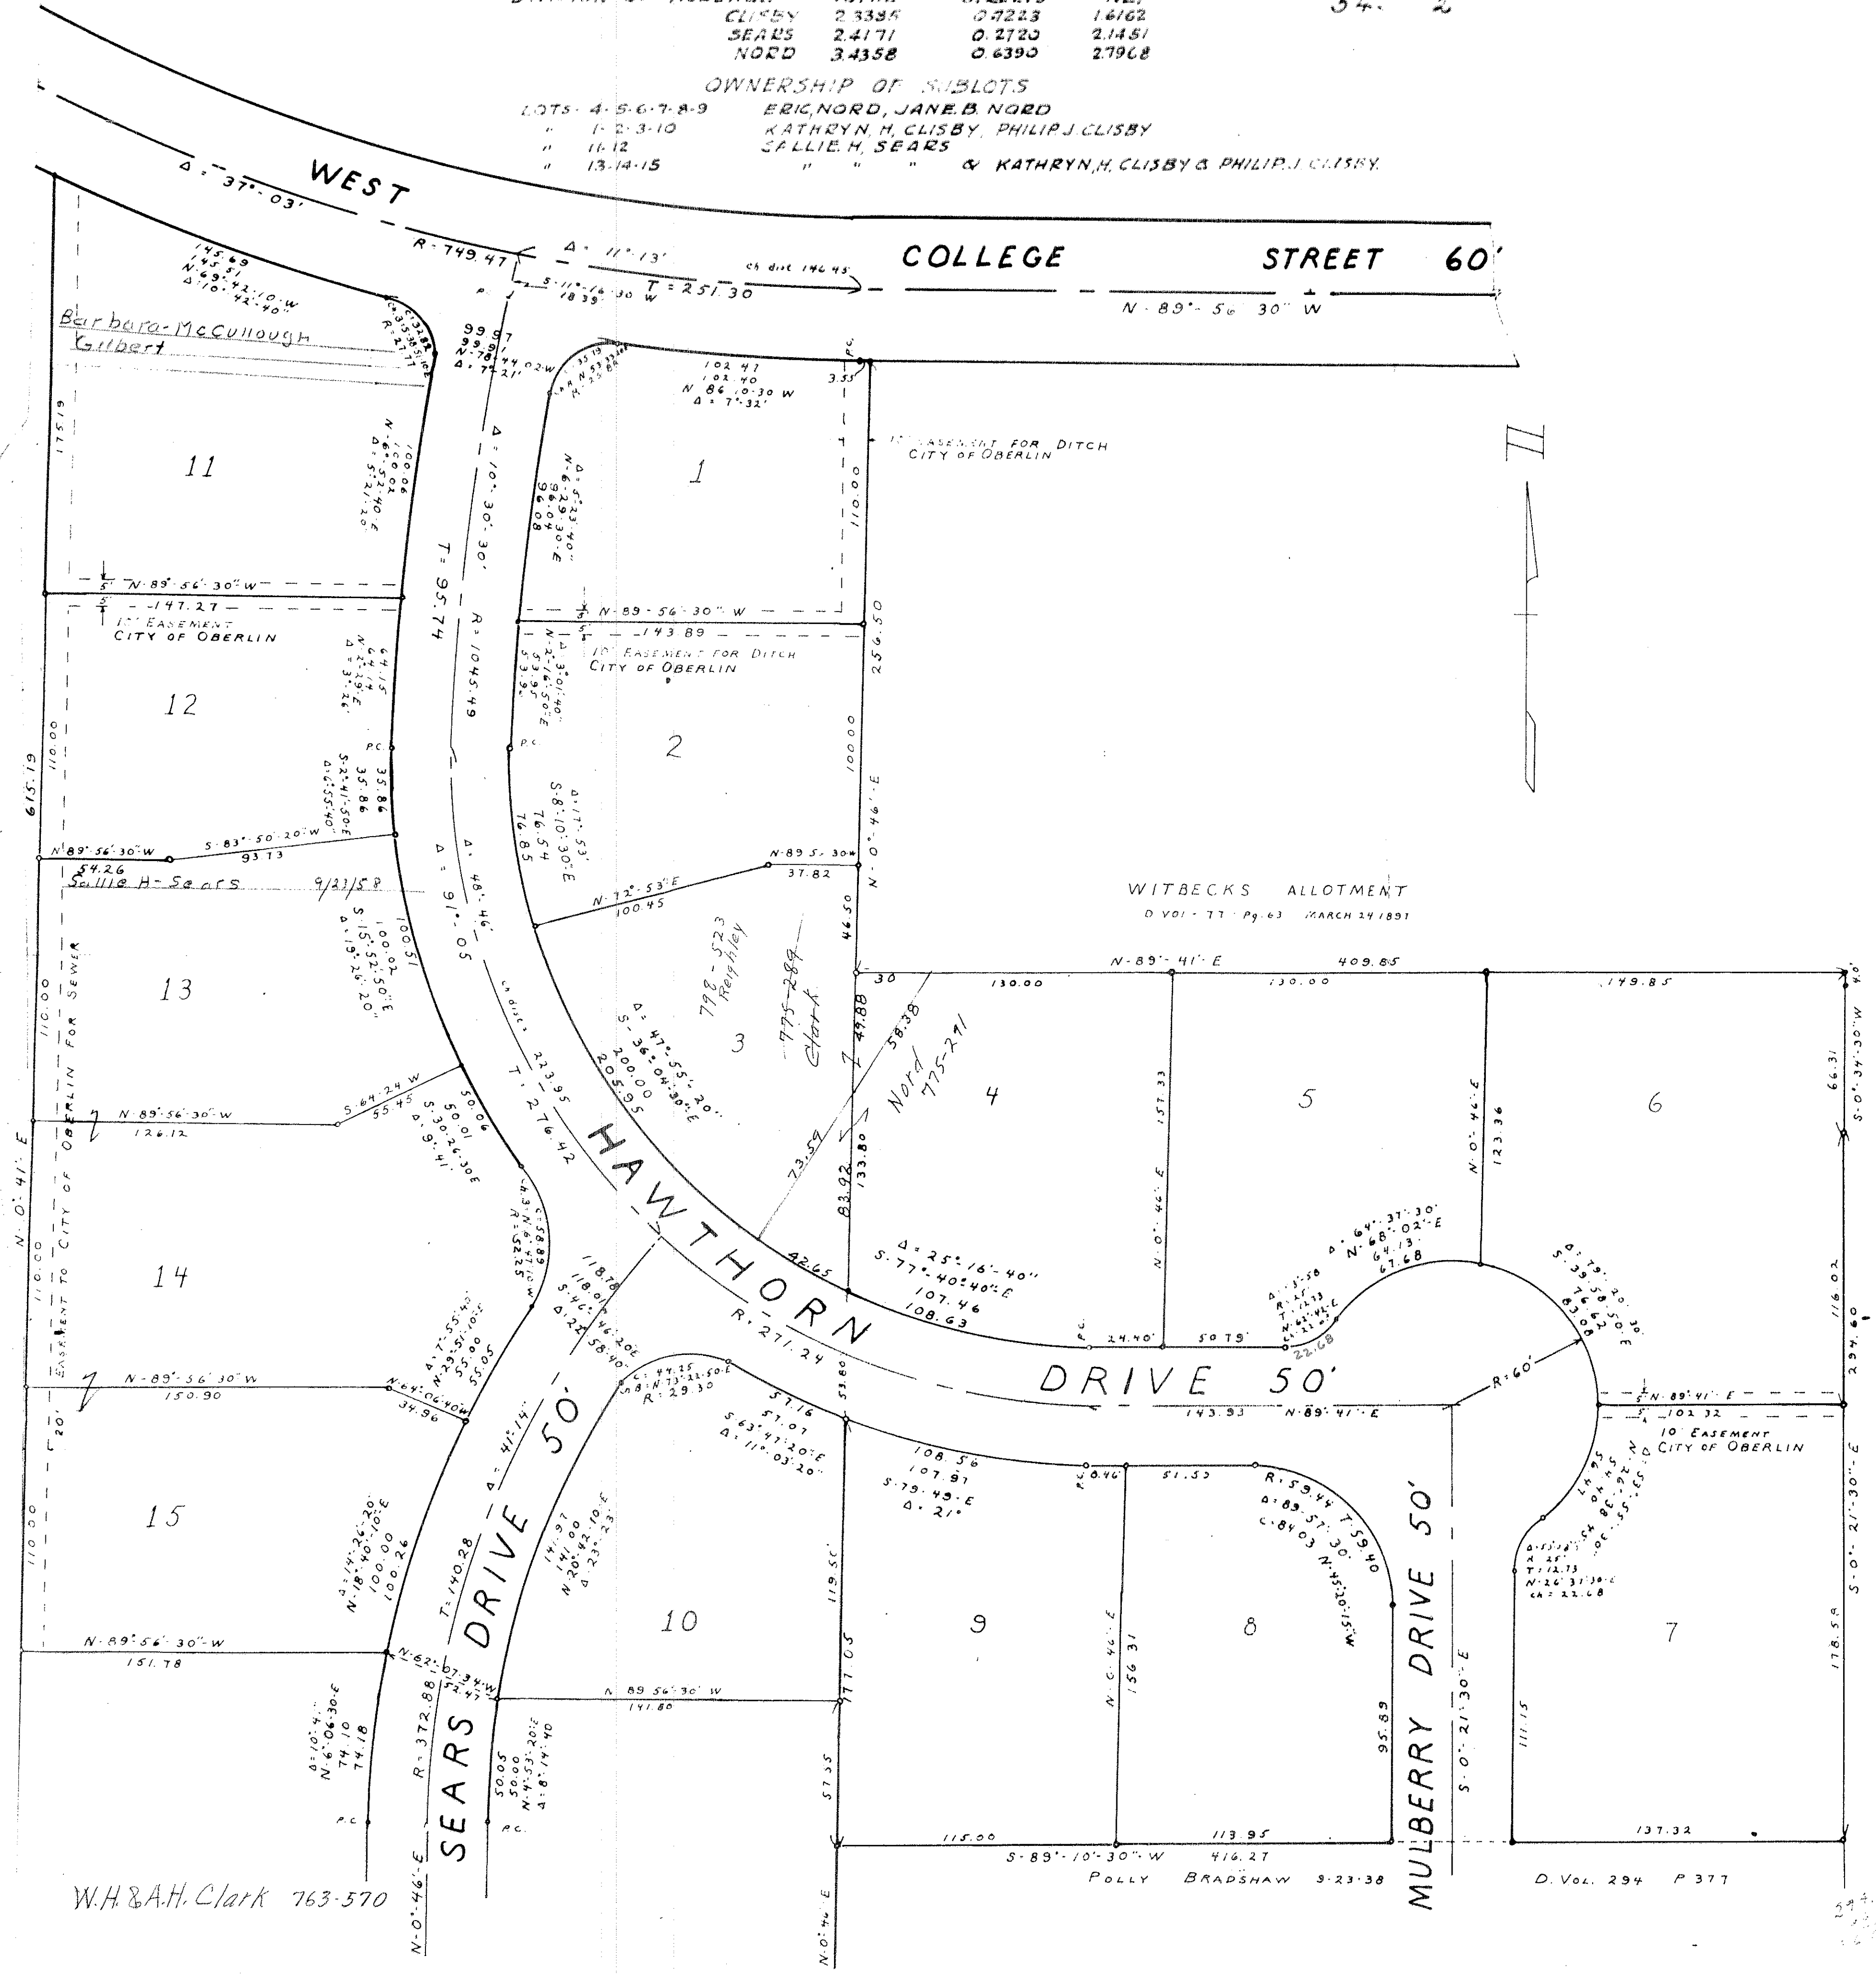

THIS IS TO CERTIFY THAT THE UNDERSIGNED OWNERS OF LANDS CONTAINED WITHIN THIS PLAT, DO HEREBY ACCEPT THE SAME TO BE CORRECT, AND DEDICATE TO PUBLIC USE FOR STREET PURPOSE, HAWTHORN DRIVE SEARS DRIVE, AND MULBERRY DRIVE, AS SHOWN HEREON.

THIS IS TO CERTIFY THAT AT THE REQUEST OF THE OWNERS OF LANDS CONTAINED WITHIN THIS PLAT, I HAVE SURVEYED AND PLATTED WESTMOOR COLONY SUBDIVISION AS SHOWN HEREON, SAID PLAT IS SITUATED IN THE CITY OF OBERLIN, TOWNSHIP OF RUSSIA, COUNTY OF LORAIN, STATE OF OHIO, AND IS PART OF ORIGINAL TOWNSHIP LOT 84, CONTAINING 8.1914 ACRES OF LAND. MEASUREMENTS ARE SHOWN IN FEET AND DECIMALS THEREOF. IRON PIN MONUMENTS WERE FOUND OR SET AT ALL POINTS INDICATED THUS

T.W. Laundon
 REGISTERED SURVEYOR

STATE OF OHIO } BEFORE ME A NOTARY PUBLIC
 LORAIN COUNTY SS } IN AND FOR SAID COUNTY AND
 STATE PERSONALLY APPEARED

WHO ACKNOWLEDGED THE SIGNING OF THIS PLAT TO BE THEIR FREE ACT AND DEED.
 IN WITNESS WHEREOF I HAVE HEREUNTO SET MY HAND AND OFFICIAL SEAL AT OBERLIN OHIO
 THIS ___ DAY OF ___

NOTARY PUBLIC

THIS IS TO CERTIFY THAT THE PLAT OF WESTMOOR COLONY SUBDIVISION HAS BEEN APPROVED BY THE PLANNING COMMISSION OF THE CITY OF OBERLIN BY RESOLUTION N° PASSED

THIS IS TO CERTIFY THAT THE DEDICATION OF HAWTHORN DRIVE, SEARS DRIVE AND MULBERRY DRIVE, AS SHOWN HEREON HAS BEEN ACCEPTED BY THE COUNCIL OF THE CITY OF OBERLIN BY ORDINANCE N° PASSED ON THIS ___ DAY OF ___

Not put in book 8/17/58

WESTMOOR COLONY SUBDIVISION

CITY OF OBERLIN RUSSIA TOWNSHIP
 LORAIN COUNTY OHIO
 T.W. LAUNDON REGISTERED SURVEYOR
 SCALE 1" = 40'
 21-12
 JUNE 20, 1957