


POLE & REEVES AMENDED PLAT

545340
545340

N. Y. C. & ST. L. R. R.

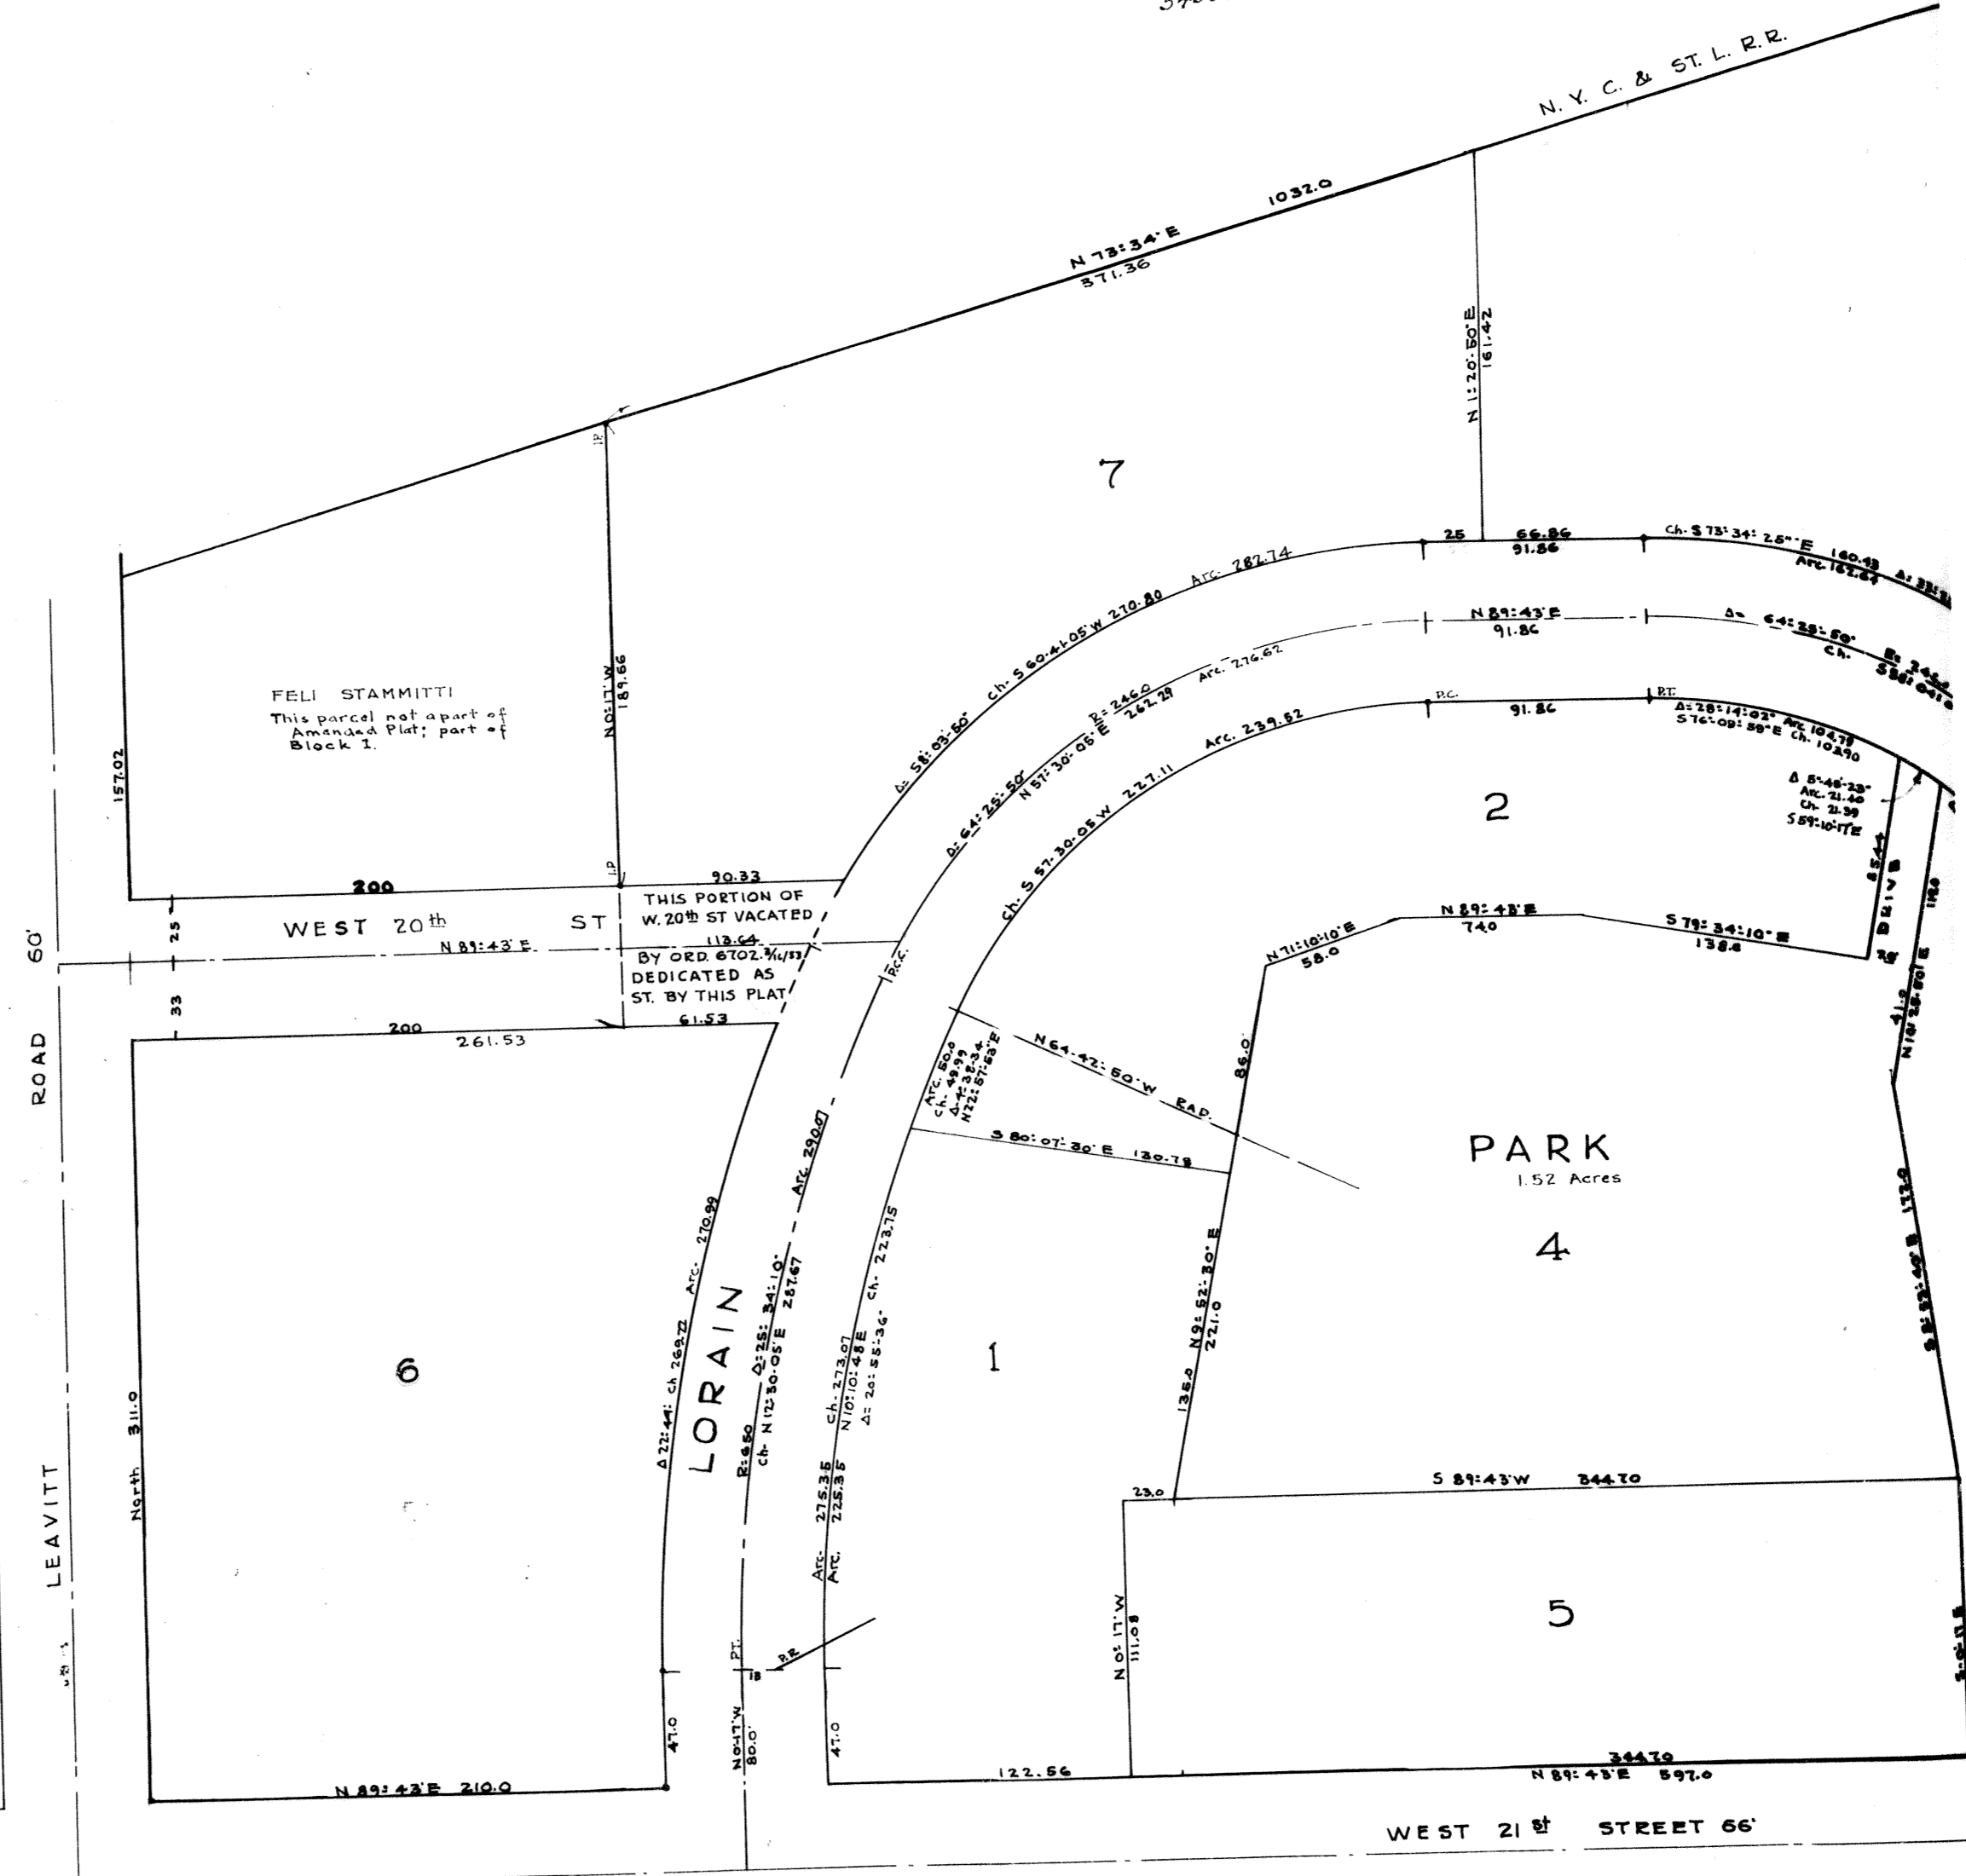

APPROVED BY THE PLANNING COMMISSION OF THE CITY OF LORAIN, OHIO; BY RESOLUTION PASSED March 27, 1958

Secretary, Planning Commission

APPROVED BY THE CITY ENGINEER OF THE CITY OF LORAIN, OHIO
DATE April 1st 1958

Lewis H. Woodell

APPROVED BY THE COUNCIL OF THE CITY OF LORAIN OHIO AND THE DEDICATION OF LORAIN DRIVE, 19th COURT, REEVES AVENUE, AND LOT 4 IS HEREBY ACCEPTED.

ORDINANCE NO. 7541 PASSED APR. 7 1958

CLERK *Frank J. Gnee*

TRANSFERRED
SEP 24 1958

RECEIVED FOR RECORD September 27 1958
AT 10:50 A.M. RECORDED Sept 27 1958
IN PLAT RECORD, VOL. 641 PAGE 15
Notary Public
LORAIN COUNTY, OHIO

OWNERS CERTIFICATE


THIS IS TO CERTIFY THAT THE LORAIN METROPOLITAN HOUSING IS THE OWNER OF LANDS DESCRIBED IN THIS PLAT, AND AS IT HAS CAUSED THE SAME TO BE SURVEYED, AND BASED UPON THIS CERTIFICATE APPEARING HEREON, ACKNOWLEDGES BE CORRECT AND ADOPTS THE SAME, AND HEREBY DEDICATES LORAIN A MUNICIPAL CORPORATION OF THE STATE OF OHIO, ITS ASSIGNS, LORAIN DRIVE, 19th COURT, REEVES AVE TO A WIDTH OF THE CENTER LINE, AND LOT NO 4, AS SHOWN ON THIS VACATED PORTION OF WEST 20th ST. AS SHOWN HEREON.
DATED 3-25-58 LORAIN METROPOLITAN HOUSING AUTHORITY
By *W. J. Brannan*

STATE OF OHIO) BEFORE ME A NOTARY PUBLIC IN AND FOR SA LORAIN CO. SS.) STATE PERSONALLY APPEARED BEFORE ME T. FRANCIS) DIRECTOR, WHO ACKNOWLEDGED THAT THIS PLAT WAS HIS AND HIS FREE ACT AND DEED. IN WITNESS WHEREOF I HAVE HEREUNTO SET MY HAND AND SEAL AT LORAIN, OHIO, THIS 25th DAY OF MARCH 1958
Anna
NOTARY

VOL 21 Pg 15 (761)

VOL 21 Pg 15 (761)

POLE & REEVES AMENDED PLAT

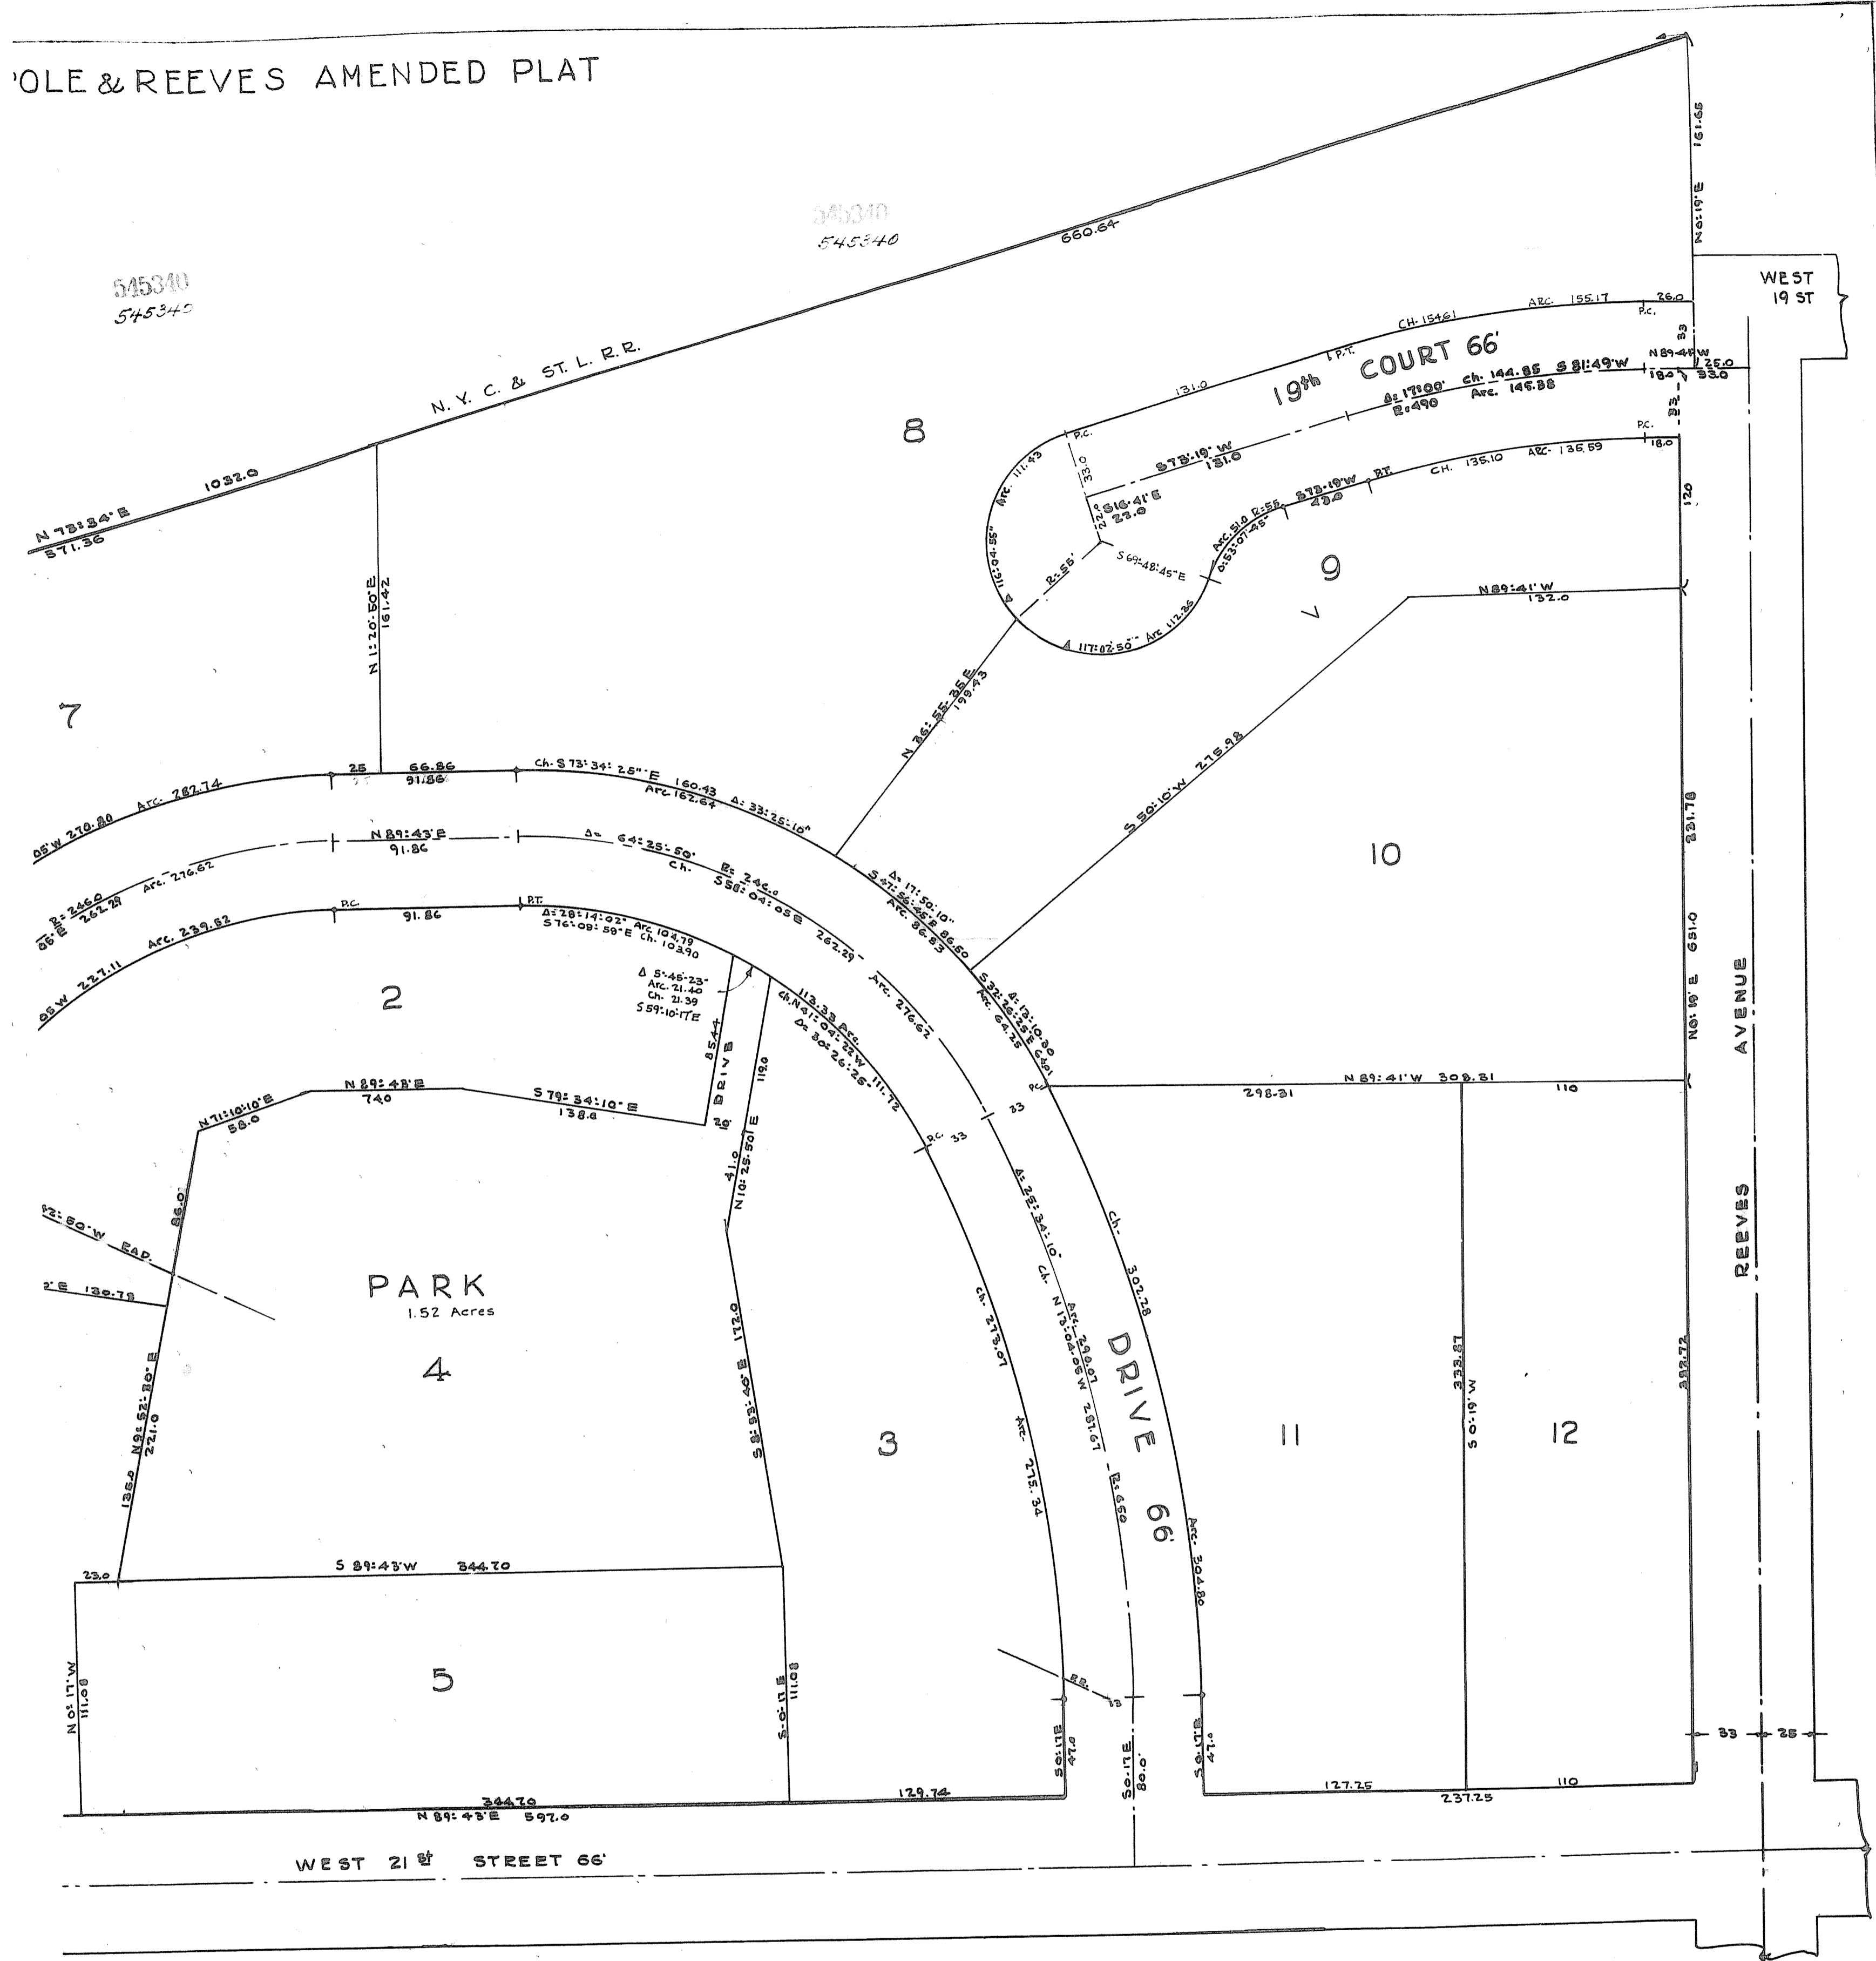

OWNERS CERTIFICATE

THIS IS TO CERTIFY THAT THE LORAIN METROPOLITAN HOUSING AUTHORITY IS THE OWNER OF LANDS DESCRIBED IN THIS PLAT, AND AS SUCH OWNER, IT HAS CAUSED THE SAME TO BE SURVEYED, AND BASED UPON THE SURVEYOR'S CERTIFICATE APPEARING HEREON, ACKNOWLEDGES SAID PLAT TO BE CORRECT, AND ADOPTS THE SAME, AND HEREBY DEDICATES TO THE CITY OF LORAIN, A MUNICIPAL CORPORATION OF THE STATE OF OHIO, ITS SUCCESSORS AND ASSIGNS, LORAIN DRIVE, 19TH COURT, REEVES AVE TO A WIDTH OF 35 FT. WEST OF THE CENTER LINE, AND LOT NO 4, AS SHOWN ON THIS PLAT, ALSO A VACATED PORTION OF WEST 20TH ST. AS SHOWN HEREON.
 DATED 3-25-58
 LORAIN METROPOLITAN HOUSING AUTHORITY
 BY W. J. Francis

STATE OF OHIO) BEFORE ME A NOTARY PUBLIC IN AND FOR SAID COUNTY AND
 LORAIN CO. SS.) STATE PERSONALLY APPEARED BEFORE ME THE LORAIN
 METROPOLITAN HOUSING HOUSING AUTHORITY BY WILLARD
 T. FRANCIS DIRECTOR WHO ACKNOWLEDGED THAT THE SIGNING OF
 THIS PLAT WAS ITS AND HIS FREE ACT AND DEED.
 IN WITNESS WHEREOF I HAVE HEREUNTO SET MY HAND AND OFFICIAL
 SEAL AT LORAIN OHIO, THIS 25TH DAY OF MARCH 1958
Anne M. Banks
 NOTARY PUBLIC
 COM. EXPIRES 1-11-59

RESUBDIVISION

LOTS 241 TO 300, BOTH INCLUSIVE; PART OF BLOCK 1; OF
 POLE & REEVES CITY ACRES ALLT. PART OF ORIG.
 TWP LOT 24, TR 2, BLACK RIVER TOWNSHIP,
 CITY OF LORAIN, COUNTY OF LORAIN, OHIO.
 SCALE 1"=40'
 MARCH 22, 1958
 T. W. LAUNDON REGISTERED SURVEYOR

THIS IS TO CERTIFY THAT AT THE REQUEST OF LORAIN METROPOLITAN HOUSING AUTHORITY I HAVE SURVEYED AND PLATTED THE ABOVE RESUBDIVISION AS SHOWN HEREON. MEASUREMENTS ARE SHOWN IN FEET AND DECIMALS THEREOF. BEARINGS ARE BASED UPON OUTLINE SURVEY OF SEPT 12 1952. ALL OF WHICH I CERTIFY TO BE CORRECT.
 RECEIVED FOR RECORD Sept 27 1952
 AT 10:50 A.M. RECORDED Sept 27 1952
 IN PLAT RECORD, VOL. 21 PAGE 15
John W. Laundon
 REGISTERED SURVEYOR 689
 LORAIN COUNTY RECORDS
 10:00 a.m.
 PT-G-21

