


THIS PLAT ORIGINALLY FILED
 VOL. 21 PAGE 10, LORAIN COUNTY
 RECORD OF PLATS, RE-RECORDED
 IN VOL. 21, PAGE 17, TO SHOW
 DEDICATION OF STREET AND ACCEPT-
 ANCE BY THE CITY OF ELYRIA, OHIO
 Robert J. Coats
 City Engineer - Mayor

54674
PLAS - MEYER ALLOTMENT NO. 1
 ORIGINAL LOT 4 EAST OF THE EAST BRANCH OF BLACK RIVER
 ELYRIA CITY, LORAIN COUNTY, OHIO
 SCALE 1"=40'

Ref. 54674
 546744

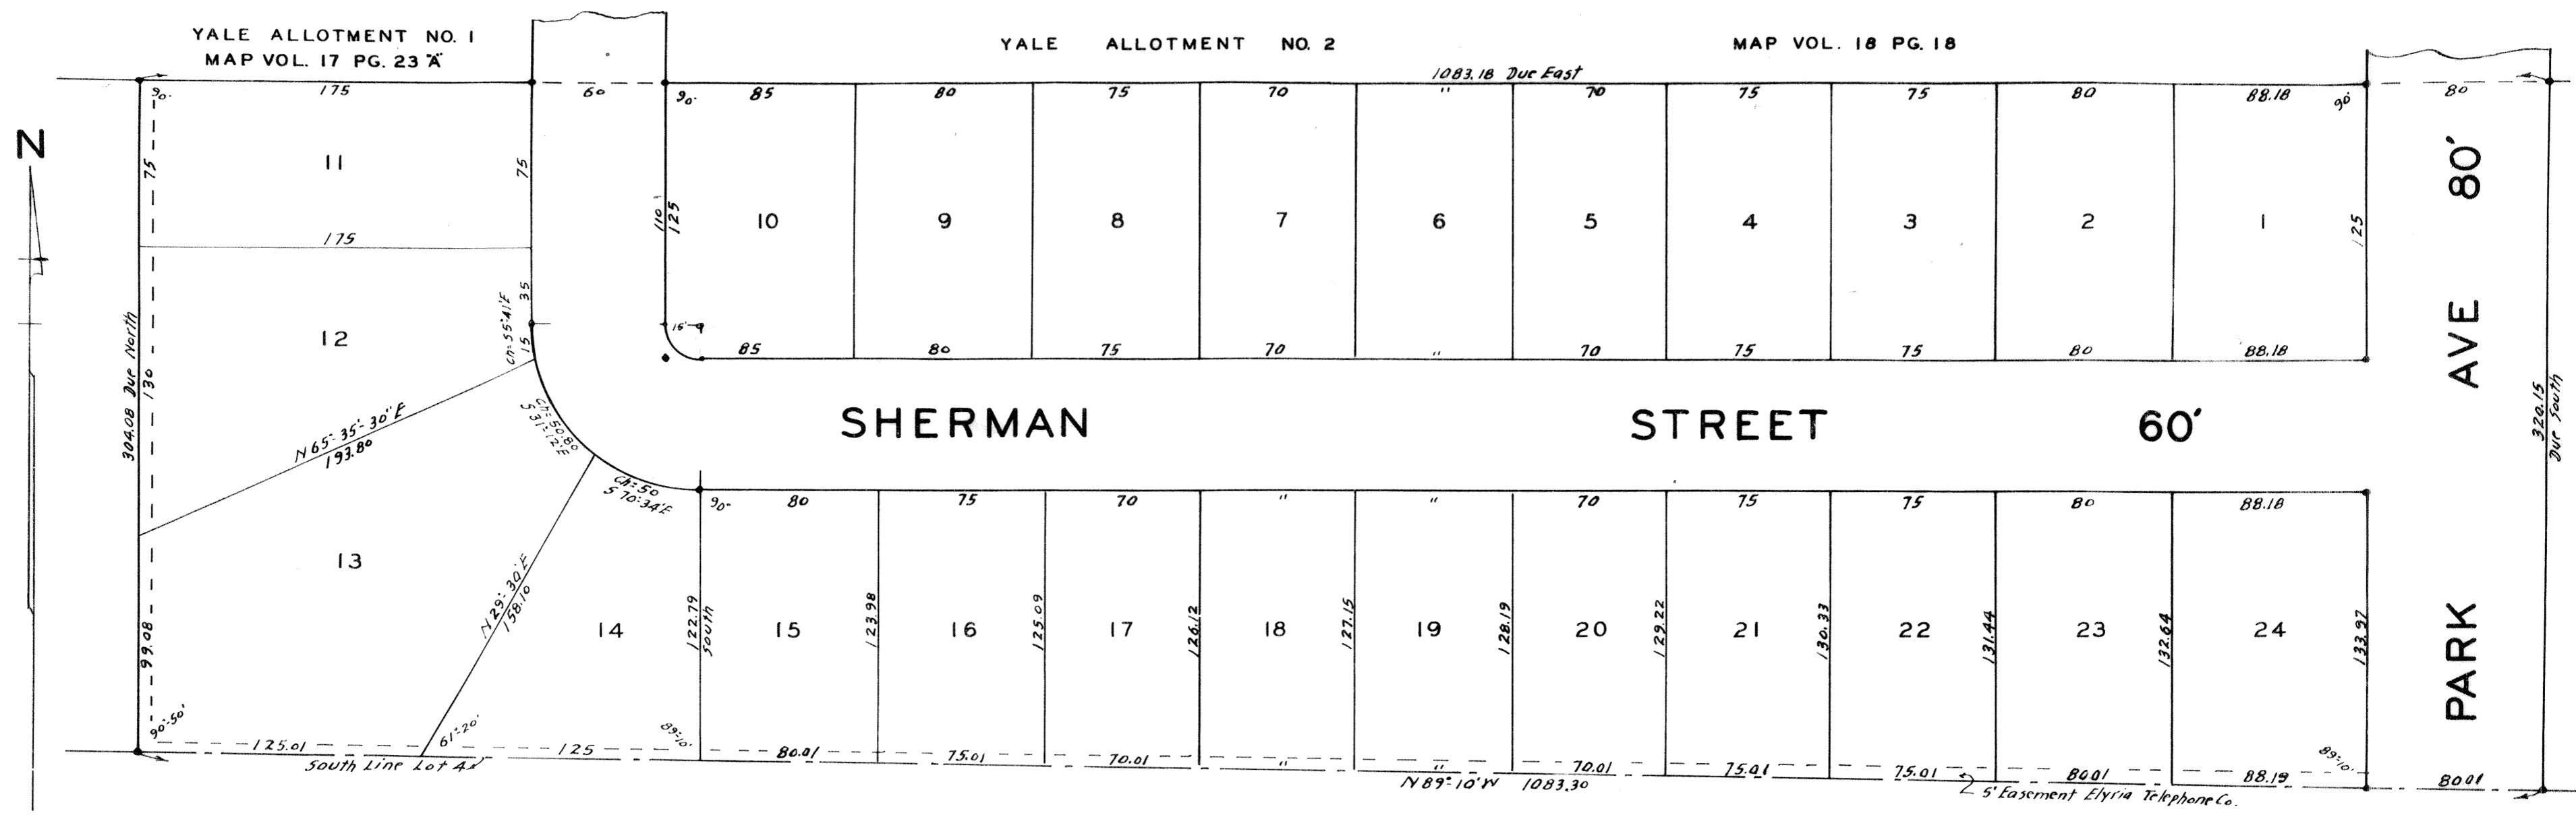

ENGINEERS CERTIFICATE - THIS PLAT OF PLAS - MEYER ALLOTMENT NO. 1 MADE AT THE REQUEST OF THE PLAS - MEYER DEVELOPMENT CORPORATION OWNERS OF LAND EMBRACED BY THE ABOVE PLAT SITUATED IN ORIGINAL LOT 4 EAST OF THE EAST BRANCH OF BLACK RIVER, ELYRIA TOWNSHIP, ELYRIA CITY, LORAIN COUNTY, OHIO AND CONTAINS 7.795 ACRES OF LAND.
 I HAVE SURVEYED AND PLATTED SAID PREMISES AND HAVE FOUND OR SET IRON STAKE AT ALL POINTS INDICATED THUS • DISTANCES ARE SHOWN IN FEET AND DECIMAL PARTS THEREOF.
 ALL OF WHICH I CERTIFY TO BE CORRECT. DATED NOV. 8, 1957

D. D. Andrews
 CIVIL ENGINEER AND SURVEYOR

STATE OF OHIO LORAIN COUNTY S. S. BEFORE ME A NOTARY PUBLIC IN AND FOR SAID COUNTY AND STATE PERSONALLY CAME HERMAN J. PLAS, PRESIDENT AND HARRY H. MEYER, SECRETARY OF THE PLAS - MEYER DEVELOPMENT CORPORATION WHO DID ACKNOWLEDGE THE SIGNING OF THE ABOVE PLAT TO BE THEIR FREE ACT AND DEED.
 IN WITNESS WHEREOF I HAVE SET MY HAND AND CAUSED MY OFFICIAL SEAL TO BE AFFIXED AT ELYRIA OHIO THIS 7 DAY OF NOV. 1957.

Joseph Q. Petro
 NOTARY PUBLIC

OWNERS CERTIFICATE - WE, THE UNDERSIGNED, OWNERS OF LAND EMBRACED BY THE ABOVE PLAT HEREBY ACCEPT THE SAME TO BE CORRECT AND DEDICATE TO PUBLIC USE FOR STREET PURPOSES SHERMAN STREET 60 FEET IN WIDTH AND PARK AVE. 80 FEET IN WIDTH AS SHOWN HEREON.
 IN TESTIMONY WHEREOF WE HAVE HEREUNTO SET OUR HANDS AT ELYRIA, OHIO THIS 7 DAY OF NOV. 1957.

WITNESS: M. W. Jackson
D. D. Andrews
 THE PLAS - MEYER DEVELOPMENT CORP.
Herman J. Plas
 HERMAN J. PLAS - PRESIDENT
Harry H. Meyer
 HARRY H. MEYER - SECRETARY

THE ABOVE PLAT OF PLAS - MEYER ALLOTMENT NO. 1 WAS DULY APPROVED BY THE PLANNING COMMISSION OF THE CITY OF ELYRIA OHIO. THIS 20 DAY OF NOVEMBER, 1957.

J. J. Serio
 CLERK
J. G. Keys
 PRESIDENT

THIS IS TO CERTIFY THAT THE ABOVE PLAT WAS APPROVED AND THE DEDICATION OF THE ABOVE WAS ACCEPTED BY THE COUNCIL OF THE CITY OF ELYRIA OHIO BY ORDINANCE NO. 58-117 DULY PASSED FOR THAT PURPOSE ON THE 20 DAY OF OCTOBER, 1958.

Robert J. Coats (Ref. 546744)
 CLERK
Grant Keys
 MAYOR
Leota B. Mitchell
 LORAIN COUNTY RECORDER

CITY ENGINEERS CERTIFICATE - THIS IS TO CERTIFY THAT I HAVE EXAMINED THE ABOVE PLAT AND I FIND THE SAME TO BE CORRECT AND SUFFICIENT MONUMENTS HAVE BEEN SET.

DATED Nov 8, 1957
R. C. Klinck
 CITY ENGINEER

RECEIVED FOR RECORD Oct. 27 1958
 AT 14:44 P. M. RECORDED Oct. 27 1958
 IN Plat RECORD, VOL. 21 PAGE 17 Fee 5.00
 LORAIN COUNTY RECORDER

TRANSFERRED

TRANSFERRED

RECEIVED FOR RECORD
 AT 11:00 P. M. RECORDED
 IN Plat RECORD, VOL. 21 PAGE 19 Fee 5.00
 LORAIN COUNTY RECORDER