


553644
SLIMAN'S MIDDLE RIDGE ALLOTMENT NO. 3 REVISED
PART O.L.35 AMHERST TWP, NOW AMHERST VILLAGE.,

LORAIN COUNTY, OHIO.
SCALE 1"=100'

THIS REVISED PLAT IS FILED TO TAKE THE PLACE OF THE ORIGINAL PLAT RECORDED IN VOLUME 20, PAGE 28, OF LORAIN COUNTY MAP RECORDS. THE ONLY CHANGES ARE IN THE WIDTHS OF LOTS AND THE NAME OF THE STREET, LENGTH OF LOTS, THE ADDITION OF 3 MORE LOTS 93, 94, 95; ALSO THE OMISSION OF BLOCK "A" WHICH HAS BEEN DEEDED TO AMHERST VILLAGE.

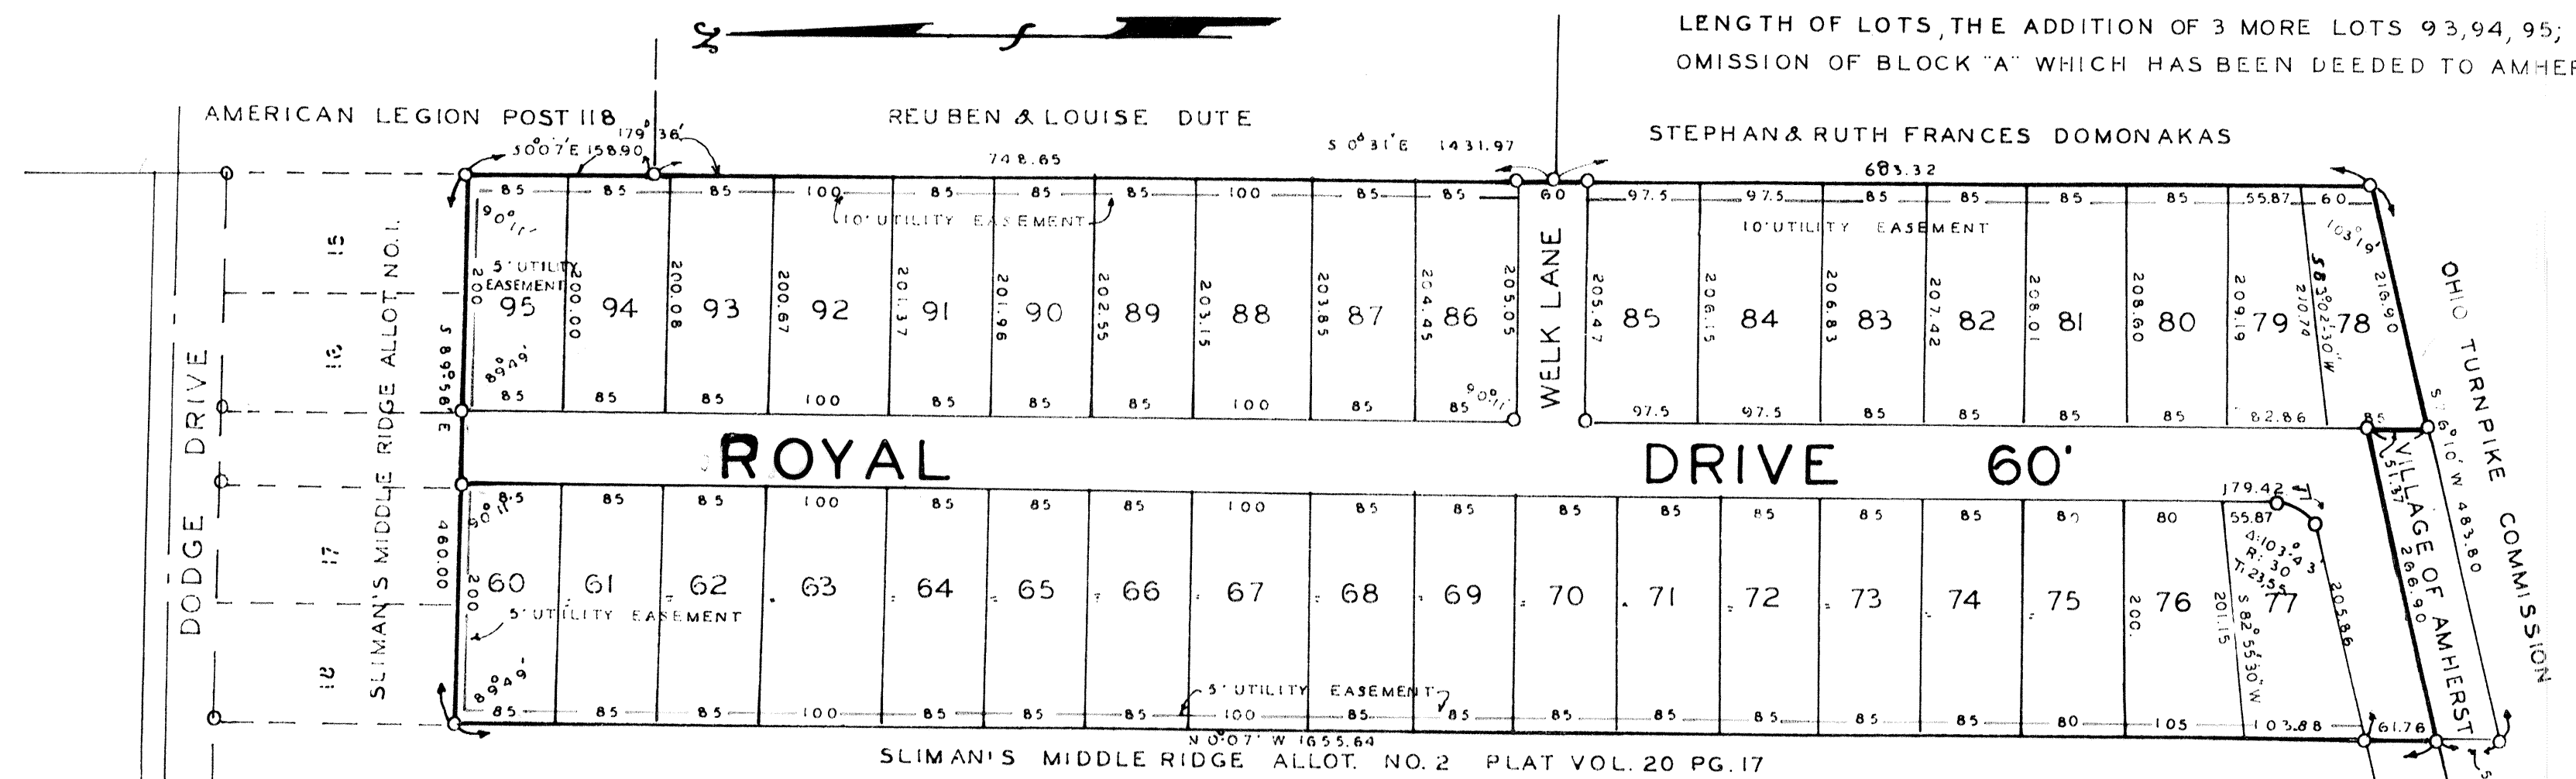

SURVEYORS CERTIFICATE:

THIS PLAT MADE AT THE REQUEST OF T&P DEVELOPERS INC. EMBRACES 17.2 AC. OF LAND IN ORIGINAL LOT 35, AMHERST TWP, NOW AMHERST VILLAGE, LORAIN COUNTY, OHIO. IRON PIN MONUMENTS WERE FOUND OR SET AS SHOWN THIS— MEASUREMENTS ARE IN FEET AND DECIMAL PARTS THEREOF. BEARINGS USED ARE DENOTE ANGLES ONLY. LOTS 60 TO 95 INCLUSIVE CONTAINS 14.75 ACRES. ALLOTMENT NO. 3 IS OUTLINED IN HEAVY BLACK LINES. EASEMENTS ARE AS NOTED. ALL OF WHICH I CERTIFY TO BE CORRECT.
DATE FEB. 25, 1959
Amund J. Kopp
REGISTERED SURVEYOR

OWNERS CERTIFICATE:

WE THE UNDERSIGNED ANTHONY A. SLIMAN, PRES. AND RUTH SLIMAN, VICE PRES. PETER SLIMAN, TREASURER, BARBARA SLIMAN, SECRETARY, OF T&P DEVELOPERS INC. OWNERS OF LAND SHOWN ON THIS PLAT AS OUTLINED BY HEAVY BLACK LINES, DO HEREBY ACCEPT THIS MAP AND SUBDIVISION OF THE SAME AND DEDICATE TO PUBLIC USE THE LANES AND DRIVES AS SHOWN HEREON. PERPETUAL EASEMENTS ARE HEREBY GRANTED, AS OUTLINED IN RED, TO THE LORAIN TELEPHONE CO. AND THE AMHERST BOARD OF PUBLIC AFFAIRS, THEIR SUCCESSORS OR ASSIGNS FOR THE CONSTRUCTION AND MAINTAINANCE OF THEIR UTILITIES.
Peter J. Sliman TREASURER *Anthony A. Sliman* PRESIDENT
Barbara Sliman SECRETARY *Ruth Sliman* VICE-PRESIDENT

COUNTY OF LORAIN
STATE OF OHIO S.S:

BEFORE ME, ANOTARY PUBLIC IN AND FOR SAID COUNTY AND STATE, PERSONALLY APPEARED THE ABOVE NAMED ANTHONY AND RUTH SLIMAN, PETER J. & BARBARA SLIMAN, OFFICERS OF T&P DEVELOPERS INC. AN OHIO CORPORATION, WHO ARE OWNERS OF SLIMAN'S MIDDLE RIDGE ALLOT. NO. 3 REVISED WHO ACKNOWLEDGED THAT THEY DID SIGN THE FOREGOING PLAT AND THAT IT WAS THEIR FREE ACT AND DEED. IN TESTIMONY WHEREOF I HAVE HEREUNTO SET MY HAND AND SEAL AT AMHERST, OHIO ON THIS 16 DAY OF March 1959
Hubert J. ...
NOTARY PUBLIC MY COMMISSION EXPIRES 6/15/59

PLANNING COMMISSION:

THIS PLAT OF SLIMAN'S MIDDLE RIDGE ALLOTMENT NO. 3 REVISED WAS DULY APPROVED BY THE PLANNING COMMISSION OF THE VILLAGE OF AMHERST, OHIO ON THIS 17th DAY OF March 1959
Frank J. ... CHAIRMAN
Ed ... SECRETARY

VILLAGE COUNCIL:

THIS PLAT OF SLIMAN'S MIDDLE RIDGE ALLOTMENT NO. 3 REVISED WAS DULY APPROVED BY THE COUNCIL OF THE VILLAGE OF AMHERST, OHIO THIS 17 DAY OF March 1959 BY RESOLUTION NO. ...
Henry J. ... MAYOR
Ed ... CLERK

VILLAGE ENGINEER:

THIS IS TO CERTIFY THAT I HAVE EXAMINED THE ABOVE PLAT AND HEREBY APPROVE THE SAME.
Thomas W. ...
VILLAGE ENGINEER

RECEIVED FOR RECORD March 31 AT 2:54 O'CLOCK P.M.
RECORDED March 31, 1959 IN RECORD VOL. 21 PAGE 33 of Plats
Leota B. Mitchell
LORAIN COUNTY RECORDER m c fu 500

MAR 31 1959
...

For Revision see Plat Vol 34 pg 5 #996791
For Ordinance No 0-787-Vacating Royal Dr. & Welk Lane see Recd Vol 1262 #996789 pg 166