


CASCADE COLONY SUBDIVISION

Vol 21 Pg 39 May 19, 1959


PART OF O.L. NO. 29, ELYRIA
TOWNSHIP & PARTLY CITY
OF ELYRIA, LORAIN CO.,
OHIO → SCALE 1"=80'
JUNE, 1958

NO. 3

BY **RAY E. HOLLIS**
REGISTERED SURVEYOR

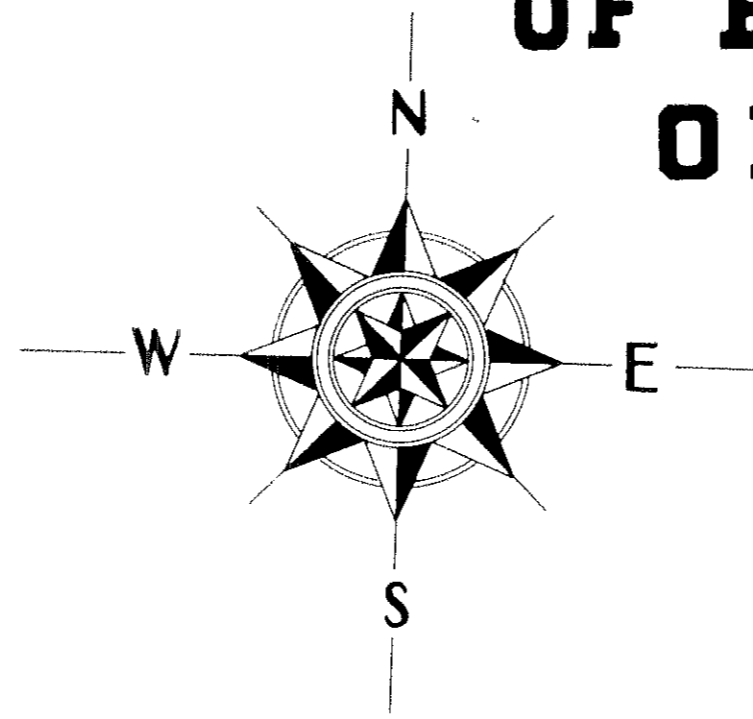

THE PEPSI-COLA BOTTLING COMPANY

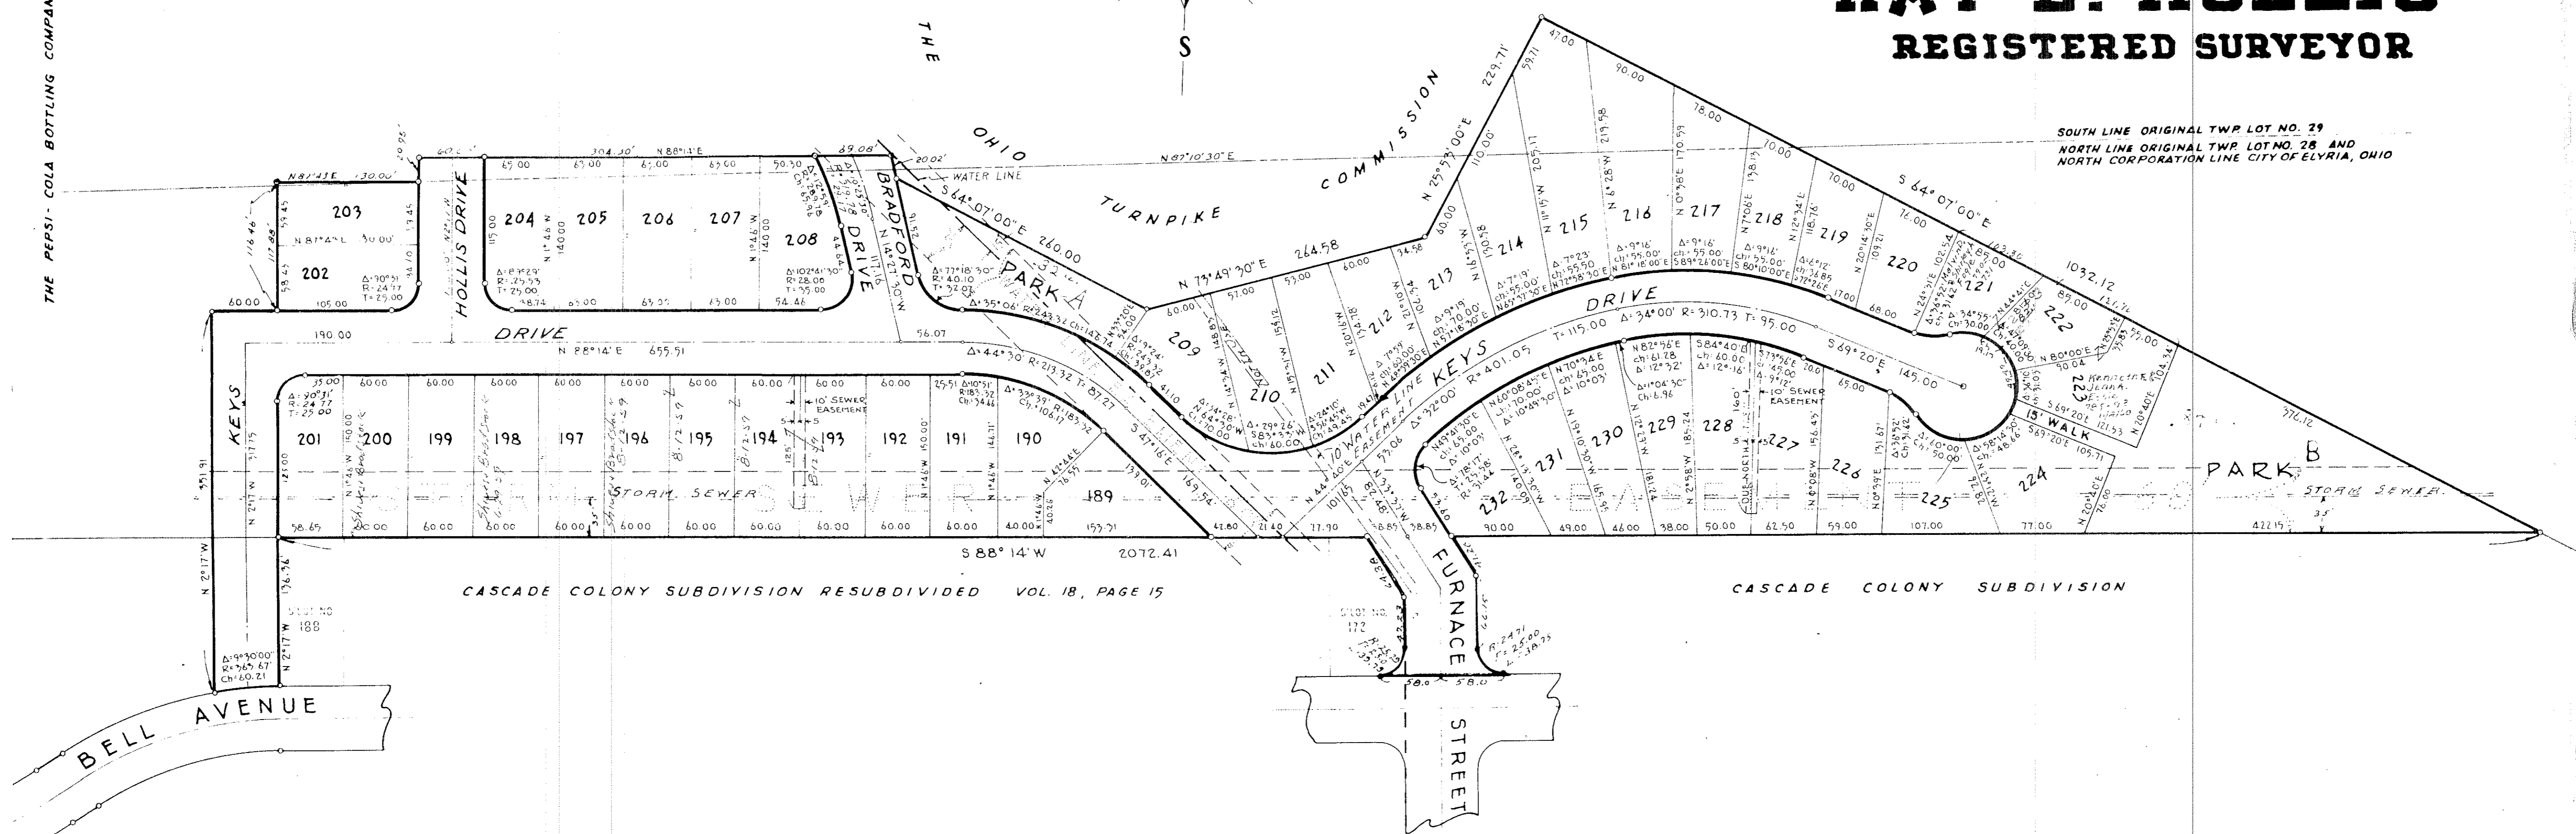

CASCADE COLONY SUBDIVISION RESUBDIVIDED VOL. 18, PAGE 15

CASCADE COLONY SUBDIVISION

ENGINEER'S CERTIFICATE:

THE ABOVE PLAT OF CASCADE COLONY NO. 3, MADE AT THE REQUEST OF J.R. HANNAFORD AND P.L. BRADSTOCK EMBRACES A TOTAL OF 13.58 ACRES IN ORIGINAL LOT 28 WEST OF BLACK RIVER, ELYRIA CITY AND IN ORIGINAL LOT 29 WEST OF BLACK RIVER, ELYRIA TOWNSHIP, THEREIN CONTAINED ARE 3.61 ACRES IN ORIGINAL LOT 29, ELYRIA TOWNSHIP, 12.97 ACRES IN ORIGINAL LOT 28, ELYRIA CITY AND THE EAST 60.00 FEET OF BLOCK A, CASCADE COLONY SUBDIVISION RESUBDIVIDED AS RECORDED IN VOLUME 18, PAGE 15 OF LORAIN COUNTY RECORD OF PLATS, LORAIN COUNTY, OHIO. AT ALL POINTS SO INDICATED IRON PINS WERE FOUND OR SET. ALL DISTANCES ARE IN FEET AND DECIMAL PARTS THEREOF, ALL OF WHICH I CERTIFY TO BE CORRECT.
DATE: June 1, 1958

REGISTERED ENGINEER & SURVEYOR

—o— INDICATES IRON PIN FOUND OR SET.

OWNER'S CERTIFICATE:

THE UNDERSIGNED HANNAFORD AND BRADSTOCK, A PARTNERSHIP, OWNERS OF LAND EMBRACED BY THE ABOVE PLAT OF CASCADE COLONY NO. 3, HEREBY ACCEPT THE SAME TO BE CORRECT AND DEDICATE TO PUBLIC USE THE PARKS, WALKS AND THE FOLLOWING STREETS AND DRIVES, HOLLIS DRIVE, BRADFORD DRIVE, KEYS DRIVE, AND FURNACE STREET AS SHOWN THEREON.

HANNAFORD & BRADSTOCK

COUNTY OF LORAIN }
STATE OF OHIO } 55

BEFORE ME, A NOTARY PUBLIC IN AND FOR SAID COUNTY AND STATE, DID PERSONALLY APPEAR THE ABOVE NAMED J.R. HANNAFORD AND P.L. BRADSTOCK WHO ACKNOWLEDGED THAT THEY DID SIGN THE FOREGOING PLAT AND THAT IT WAS THEIR FREE ACT AND DEED AND THE FREE ACT AND DEED OF HANNAFORD AND BRADSTOCK, A PARTNERSHIP, IN TESTIMONY WHEREOF I HAVE HEREUNTO SET MY HAND AND OFFICIAL SEAL THIS 26 DAY OF September, 1958

MY COMMISSION EXPIRES _____

NOTARY PUBLIC

THIS IS TO CERTIFY THAT I HAVE EXAMINED THE ABOVE PLAT AND HEREBY APPROVE THE SAME. I FIND THE MONUMENTS SET ARE SUFFICIENT TO DEFINE THE STREETS AS SHOWN.

R.E. Hollis
CITY ENGINEER

THIS IS TO CERTIFY THAT THE ABOVE PLAT IS APPROVED ON THIS 10 DAY OF October, 1958, BY THE PLANNING COMMISSION OF THE CITY OF ELYRIA, OHIO.

J. Grant Reize
PRESIDENT
J.P. ...
SECRETARY

THIS IS TO CERTIFY THAT KEYS DRIVE AND BRADFORD DRIVE AND THE WALK SHC ACCEPTED BY THE CITY COUNCIL OF THE CITY OF ELYRIA, OHIO BY ORDINANCE NO. 59-46 AND PASSED MAY 19, 1959.

CLERK
MAYOR
Vol 21 Pg 39 5-19-59
RECEIVED FOR RECORD May 19 1959
RECORDED May 19 1959 IN RECORD
Leola B. Mite
LORAIN CO.

ENTERED FOR TRANSFER _____
COUNTY AVE