


GLADYS SUBDIVISION

PART OF ORIGINAL LOT 96 RUSSIA TOWNSHIP
OBERLIN CITY LORAIN COUNTY OHIO
SCALE: 1" = 40' MARCH 1959
GARY E. PENFOUND REGISTERED SURVEYOR NO. 4457

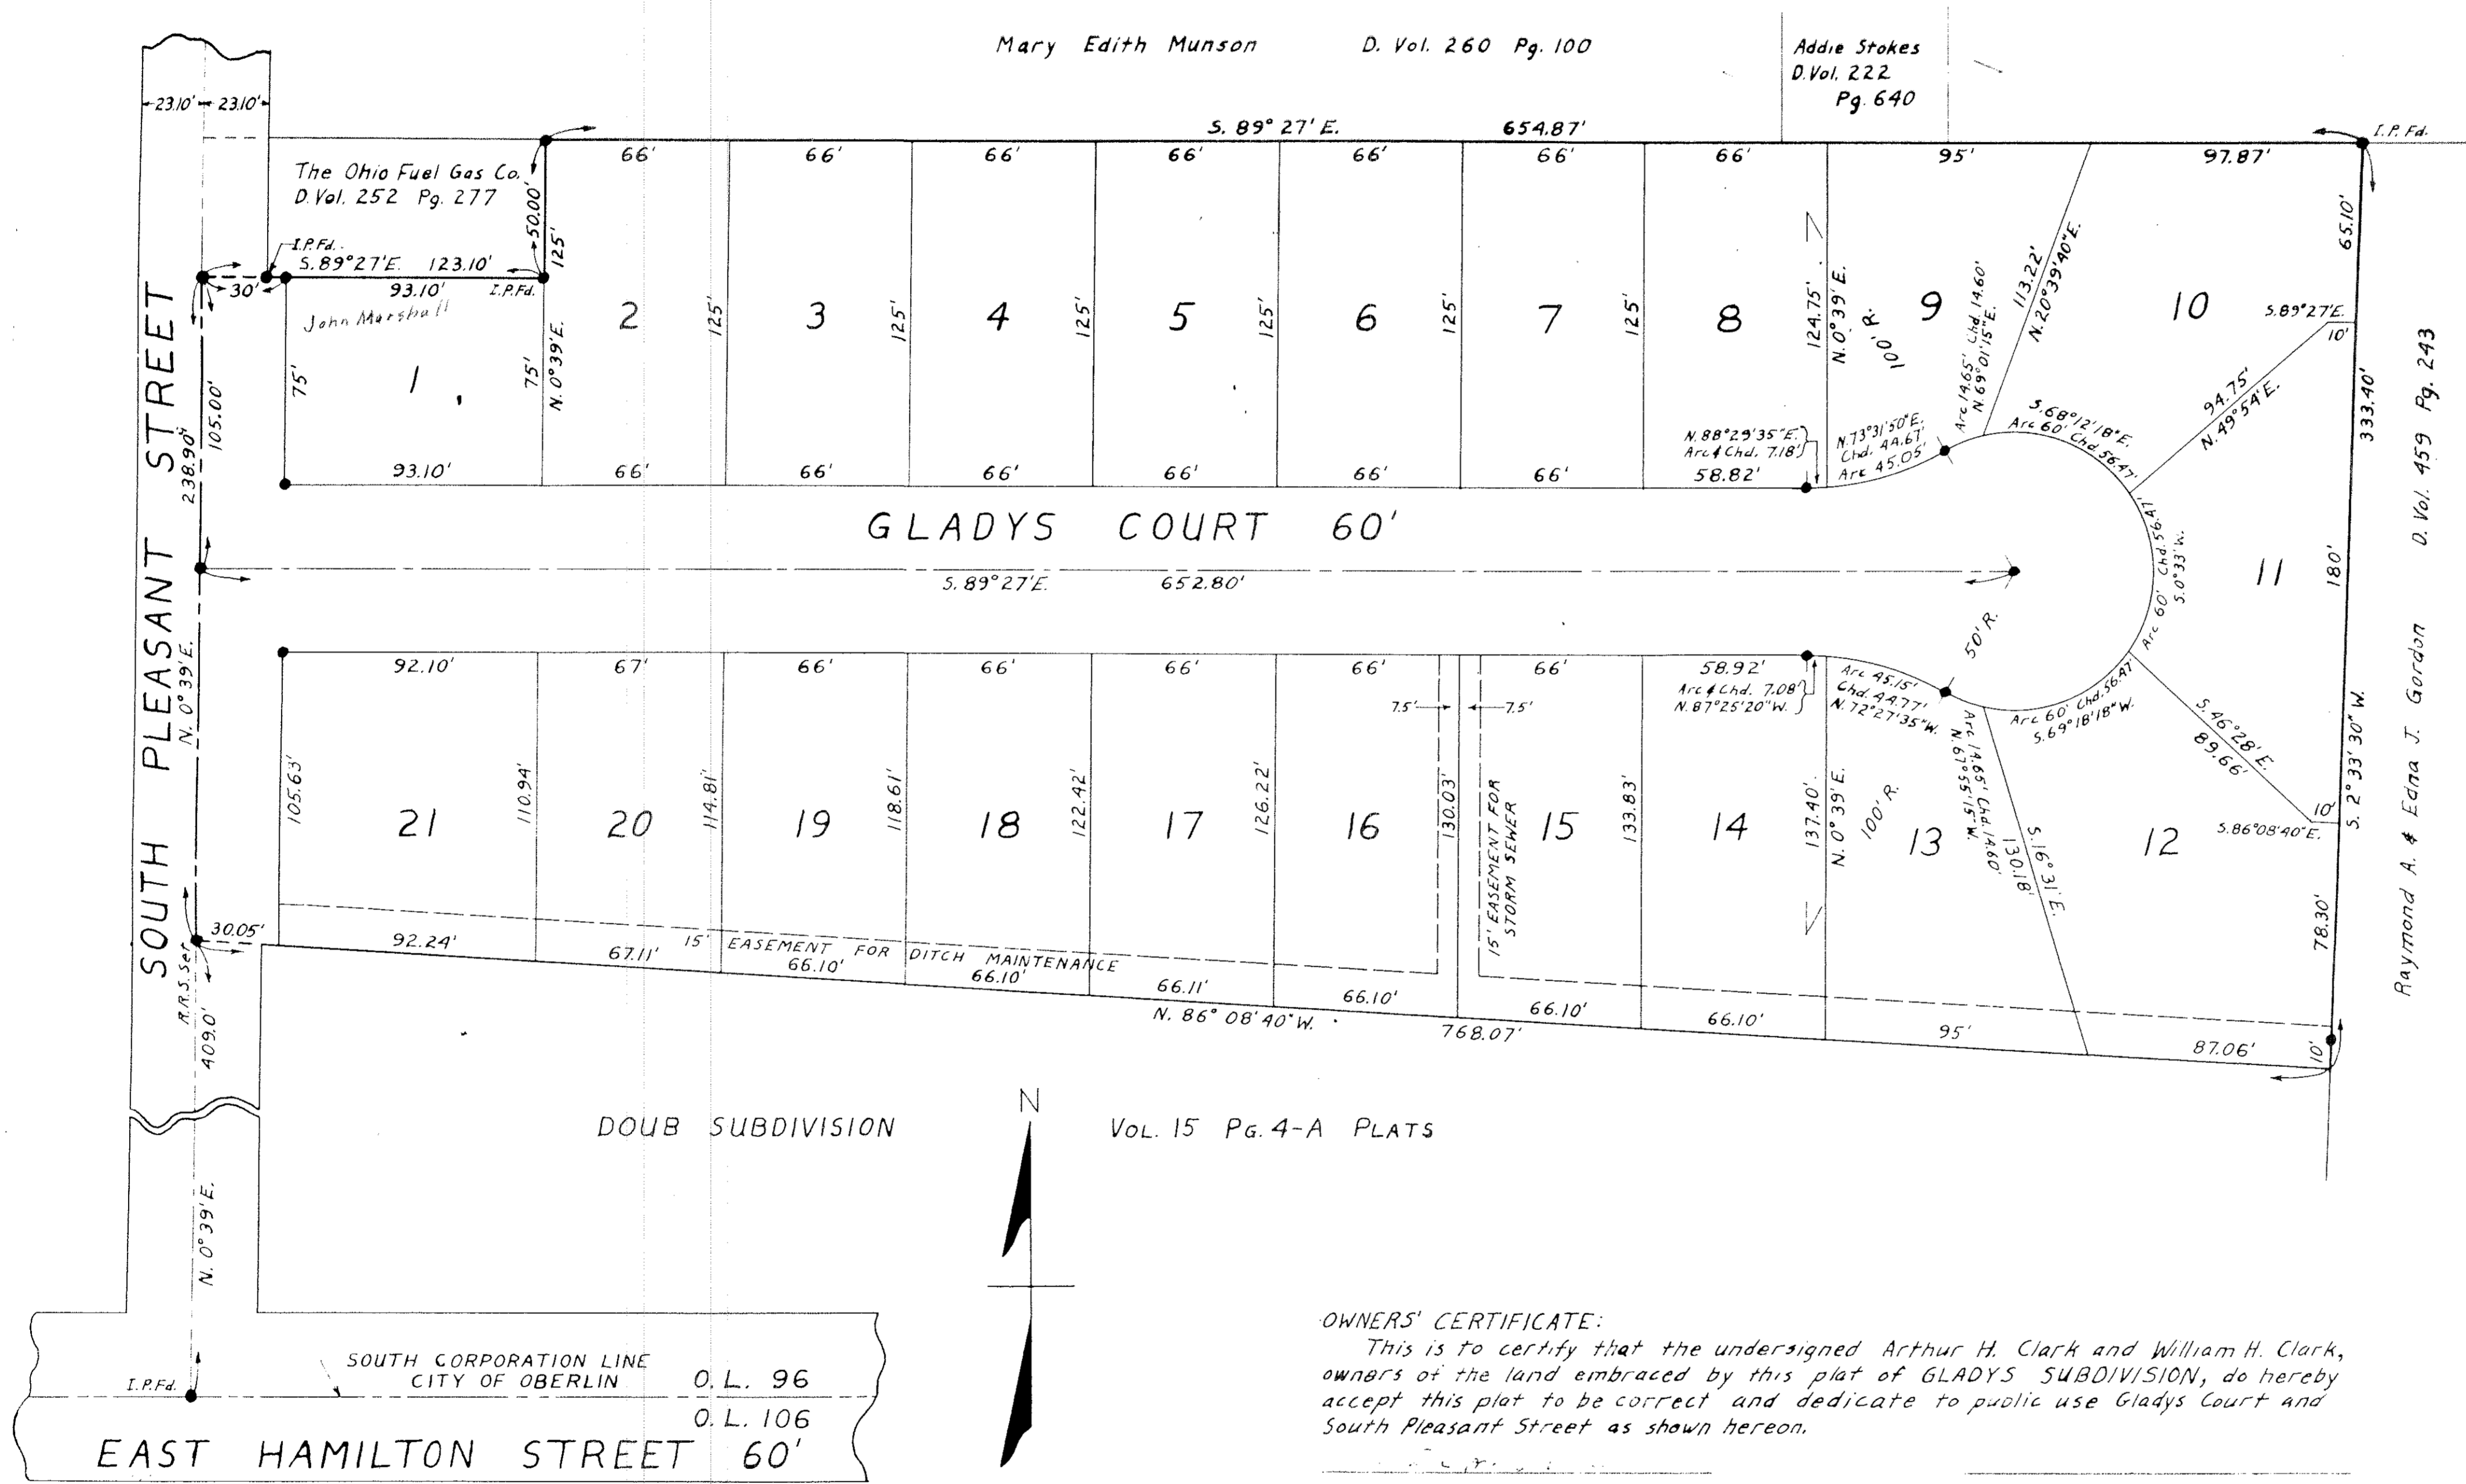

OWNERS' CERTIFICATE:

This is to certify that the undersigned Arthur H. Clark and William H. Clark, owners of the land embraced by this plat of GLADYS SUBDIVISION, do hereby accept this plat to be correct and dedicate to public use Gladys Court and South Pleasant Street as shown hereon.

State of Ohio
County of Lorain s: s:

Before me, a Notary Public in and for said County and State, personally appeared the above named Arthur H. Clark and William H. Clark, who acknowledged the signing of this plat to be their own free act and deed.
In witness whereof I have hereunto set my hand and official seal at Ohio, on this _____ Day of _____, 1959.

Notary Public
My Commission expires _____

This plat of GLADYS SUBDIVISION is hereby approved by the Planning Commission of the City of Oberlin, Ohio, on this _____ Day of _____, 1959.

President _____
Secretary _____

This plat of GLADYS SUBDIVISION is hereby accepted by the Council of the City of Oberlin, Ohio, on this _____ Day of _____, 1959.

SURVEYOR'S CERTIFICATE:

This is to certify that at the request of Arthur H. Clark and William H. Clark I have surveyed and platted GLADYS SUBDIVISION as shown hereon. Distances are shown in feet and decimal parts thereof. Iron pin monuments found or set are shown thus: ● Heavy black line indicates outline of plat. This plat embraces 5.3772 Acres of land in Original Lot 96 of Russia Township within the corporate limits of the City of Oberlin, inclusive of Gladys Court and to the centerline of South Pleasant Street as shown hereon.
All of which I certify to be correct.

Gary E. Penfound Registered Surveyor No. 4457

The Right-of-Way embraced by Gladys Court to the easterly line of South Pleasant Street totals 0.9783 Acre of land. The additional Right-of-Way dedicated to South Pleasant Street totals 0.0381 Acre of land.

Vol 21 Page 46 Recorded June 22-1959

Raymond A. & Edna J. Gordon
D. Vol. 459 Pg. 243