
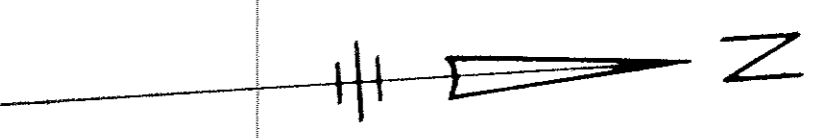


(27)

Vol 21 Pg 48 June 30 1959  
**CRESTVIEW SUBDIVISION NO. 1**  
 IN PART OF ORIG. RIDGEVILLE TWP. LOT NO. 27 & 28  
 LORAIN COUNTY OHIO  
 SCALE 1" = 60'  
 MAY 2 1959  
 NOW THE VILLAGE OF NORTH RIDGEVILLE

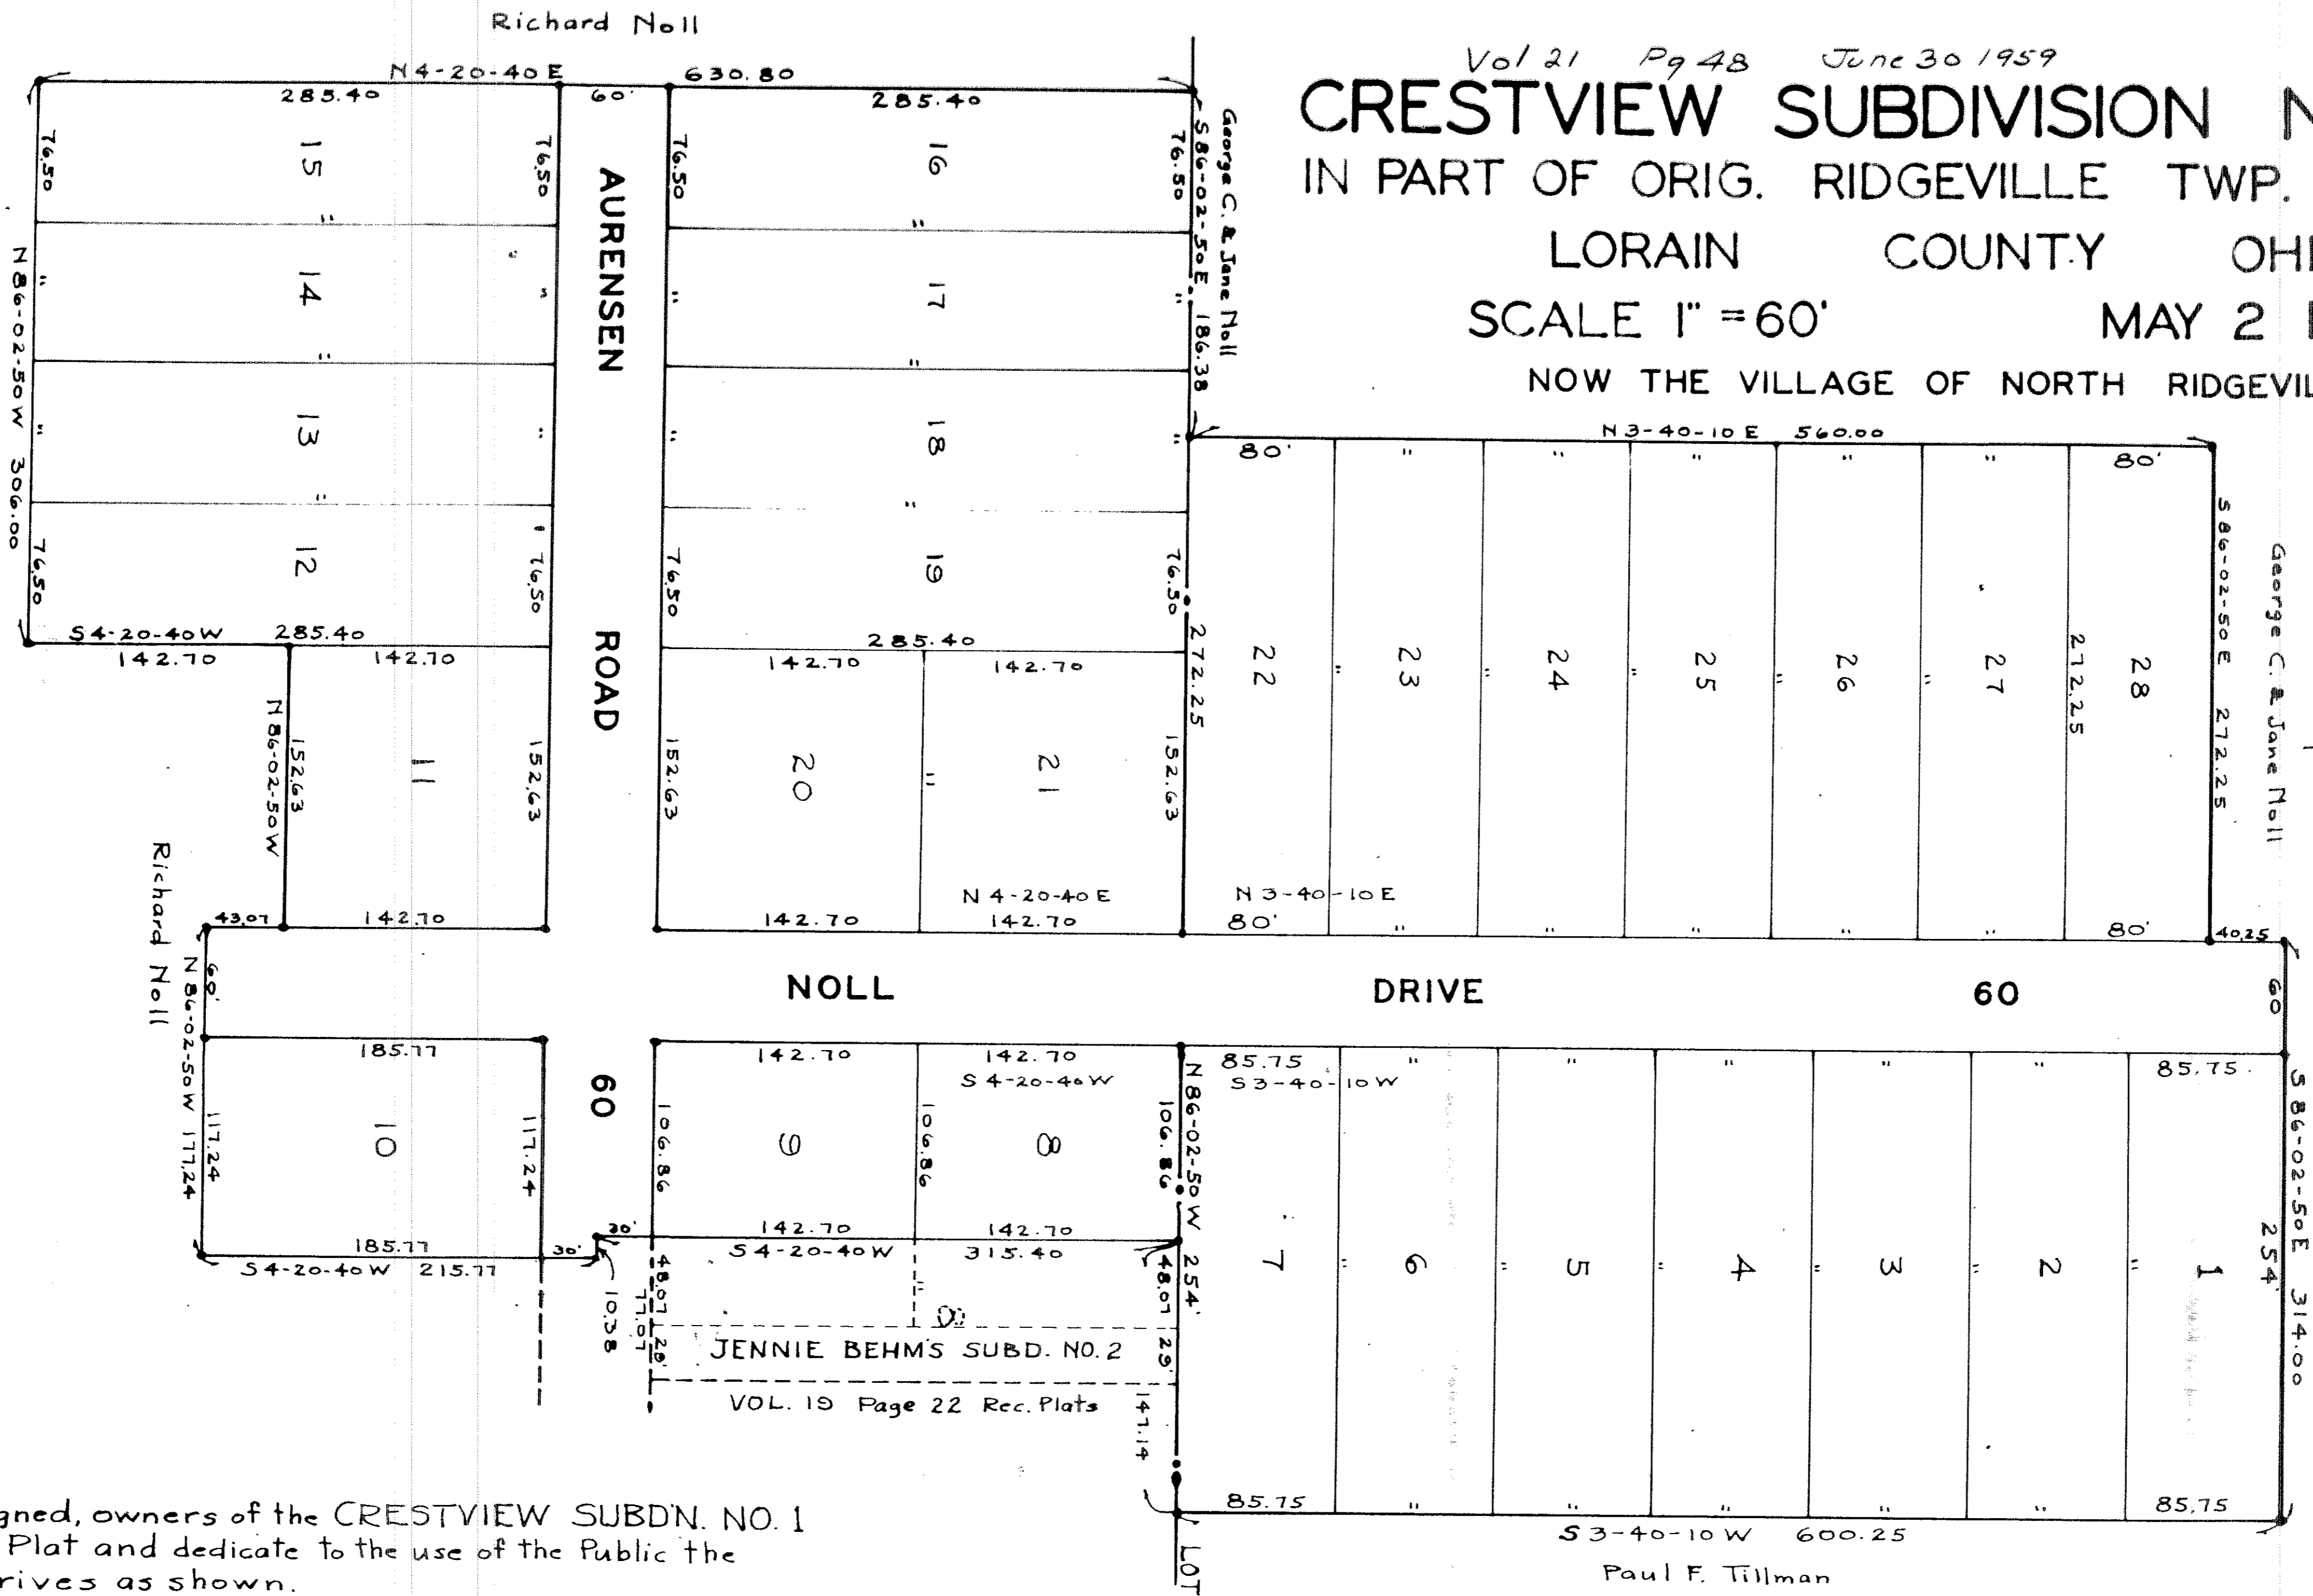

Note:  
 Area in Lots No. 8 to 21 inclusive  
 In O.L. 27 = 6.710 Acres  
 And Aurensen Road = 1.517 "  
 And Noll Drive = 1.517 "  
 Area of Lots No. 1 to 7  
 and No. 22 to 28 inclusive  
 In O.L. 28 = 7.000 "  
 Noll Drive = 0.827 "  
 Total = 16.054 Acres

2:50 P. June 30 59  
 Put June 30, 1959  
 Led. B. Mitchell  
 5" Record

This Plat made at the request of Richard Noll and Others, and embraces 13.71 Acres in lots from No. 1 to No. 28 inclusive, and 2.34 Acres in the Roads, making an overall Total of 16.05 Acres. Iron pins were found or set as shown. Measurements are in feet and decimal parts thereof. Bearings used are assumed and are for the purpose of describing angles. All of which I Certify to be correct.

*[Signature]* Registered Engineer & Surveyor

The undersigned, owners of the CRESTVIEW SUBDN. NO. 1 accept this Plat and dedicate to the use of the Public the Roads or Drives as shown.

State of Ohio  
 Lorain Co. SS

Before me a Notary Public in and for said County and State personally came Richard J. Noll and Others, who acknowledge the signing of this Dedication Plat to be their free act and deed.

In witness whereof I have hereunto set my hand and official seal at... Ohio this ... day of ... 1959

Notary Public  
 My Commission expires

O.L. 27	O.L. 28
	AVON BELDEN ROAD
O.L. 22	O.L. 21

This is to Certify that the Plat of Crestview Subdn. No. 1 has been approved as to minimum requirement for Lot size and Area under Ridgeville Twp. Zoning by the Board of Zoning Commissioners of Ridgeville Township.

This ... day of ... 1959  
 Chairman  
 Secretary

This is to Certify that the Dedication of CRESTVIEW SUBDIVISION NO. 1 was approved by The City Planning Commission of Elyria, Ohio; In accordance with provisions of Section 35861-1 of the General Code of Ohio, at a meeting of said Commission held the ... day of ... 1959

City Planning Commission of Elyria, Ohio  
 President  
 Secretary