



FARLEY SUBDIVISION

559778

PART OF SECTION 2 - AVON VILLAGE,
LORAIN COUNTY, OHIO

559778

MAY 22 - 1959. SCALE 1"=50' BY RAY E. HOLLIS
REGISTERED ENG. AND SURVEYOR

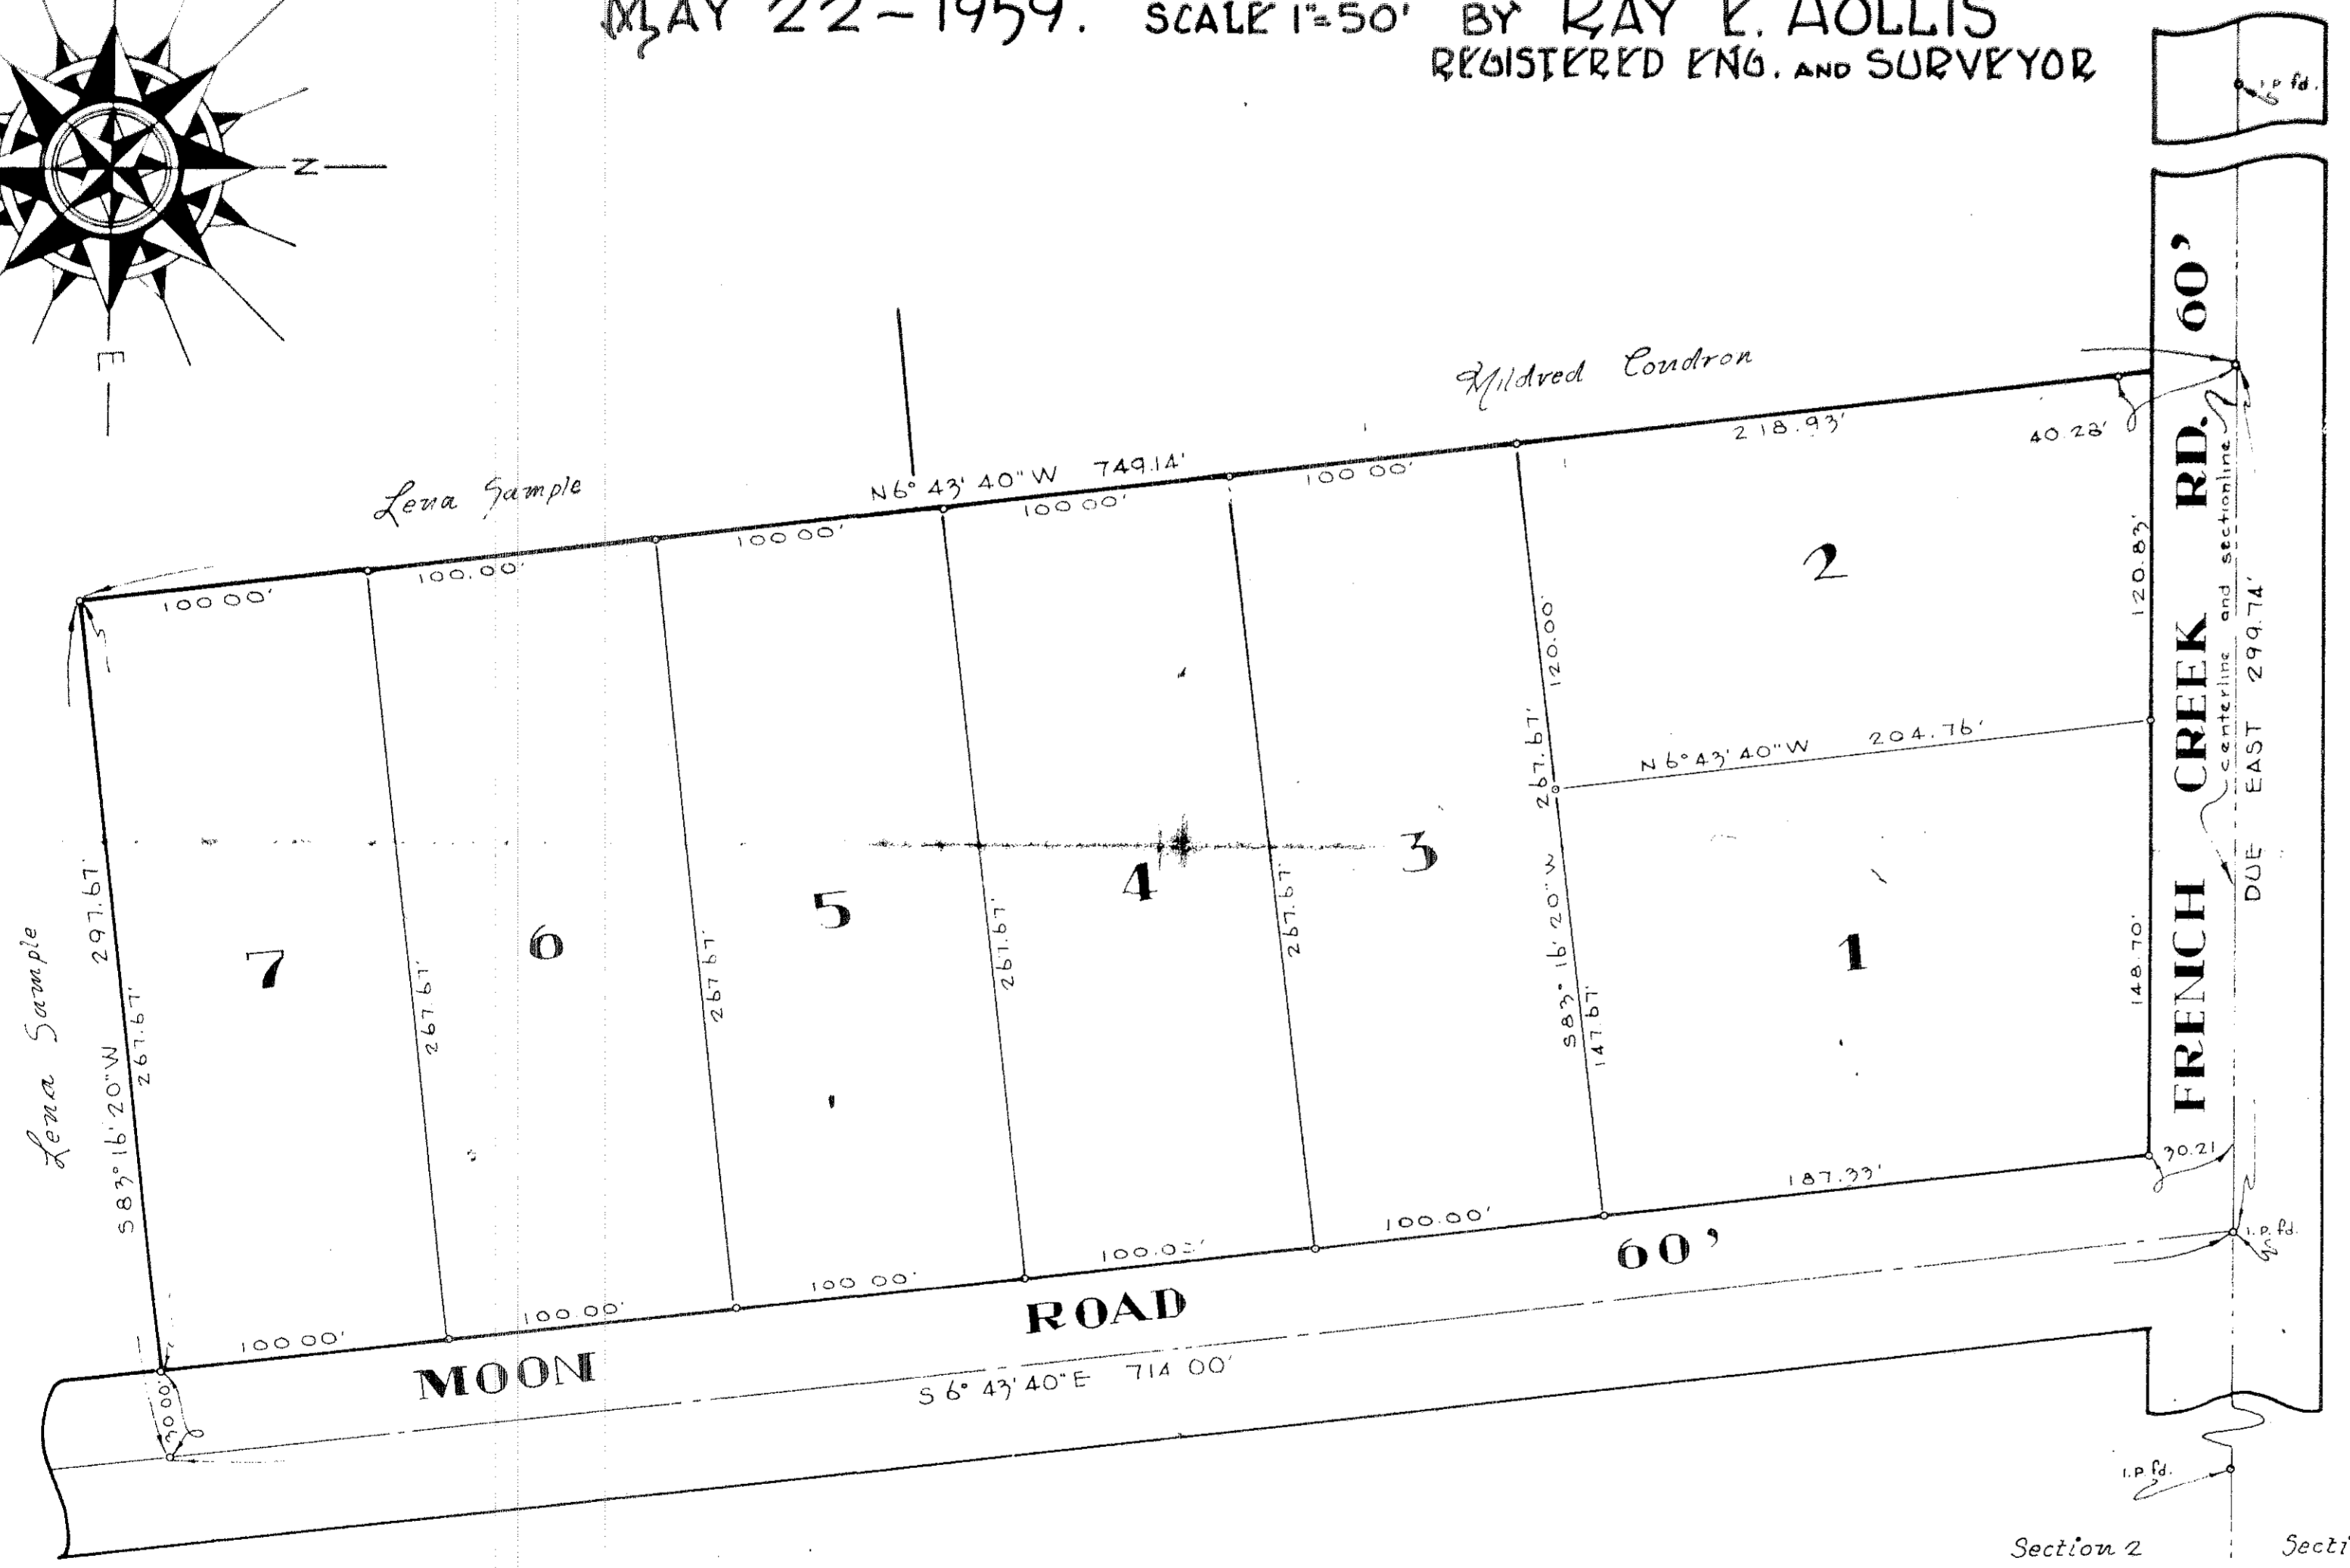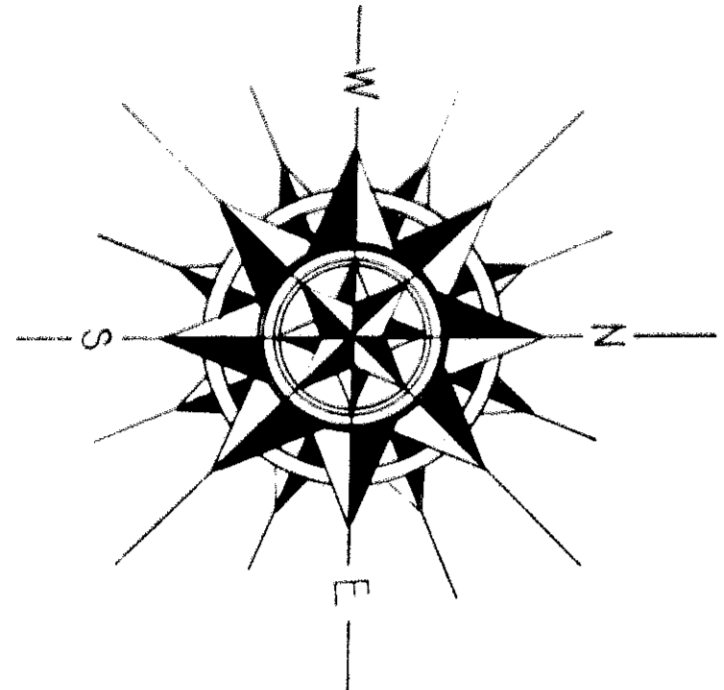

SURVEYORS CERTIFICATE:

THIS IS TO CERTIFY THAT AT THE REQUEST OF THE OWNERS RALPH AND VERA FARLEY, I HAVE SURVEYED AND PLATTED FARLEY SUBDIVISION, EMBRACING EXACTLY 5.0 ACRES OF LAND IN SECTION 2 OF AVON VILLAGE, LORAIN COUNTY, OHIO. AT ALL POINTS INDICATED THIS ~~TO~~ IRON PIN MONUMENTS WERE FOUND OR SET. MEASUREMENTS SHOWN ARE IN FEET AND DECIMAL PARTS THEREOF. BEARINGS USED ARE ASSUMED AND FOR PURPOSES OF DESCRIBING ANGLES ONLY. ALL OF WHICH I CERTIFY TO BE CORRECT.

Ray E. Hollis
REGISTERED SURVEYOR

OWNERS CERTIFICATE:

THIS IS TO CERTIFY THAT WE, RALPH AND VERA FARLEY, OWNERS OF LAND EMBRACED BY THIS FOREGOING PLAT OF FARLEY SUBDIVISION, HAVING EXAMINED SAID PLAT, DO HEREBY ACCEPT THE SAME TO BE CORRECT, AND DEDICATE TO PUBLIC USE FRENCH CREEK AND MOON ROADS AS SHOWN HEREOF.

OWNER _____ OWNER _____

COUNTY OF LORAIN } S.S.
STATE OF OHIO }

THIS IS TO CERTIFY THAT BEFORE ME, A NOTARY PUBLIC IN AND FOR SAID COUNTY AND STATE, DID PERSONALLY APPEAR RALPH AND VERA FARLEY, OWNERS OF LAND CONTAINED WITHIN FARLEY SUBDIVISION, WHO ACKNOWLEDGED THE SIGNING OF THIS PLAT TO BE OF THEIR OWN FREE ACT AND DEED IN TESTIMONY WHEREOF I HAVE HEREUNTO SET MY HAND AND OFFICIAL SEAL THIS _____ DAY OF _____ 195_____

NOTARY PUBLIC
MY COMMISSION EXPIRES _____

THIS IS TO CERTIFY THAT THIS FOREGOING PLAT OF FARLEY SUBDIVISION WAS ACCEPTED AND APPROVED THIS 3 DAY OF July 1959 BY THE COUNCIL OF AVON VILLAGE, OHIO, PASSED BY RESOLUTION NO. 647
Mayor MAYOR *Lester B. Mitchell* CLERK

THIS IS TO CERTIFY THAT THIS FOREGOING PLAT OF FARLEY SUBDIVISION WAS APPROVED BY THE PLANNING COMMISSION OF AVON VILLAGE, OHIO, PASSED THIS 13 DAY OF June 1959
Lester B. Mitchell

July 24 59
July 24 59
Lester B. Mitchell

21-51