


561361

CHERRYLANE SUBDIVISION NO 2


561361

64

ORIGINAL LOT 3, TRACT 1, BLACK RIVER TWP.
LORAIN CO., OHIO JULY, 1959 SCALE 1"=60'
BY - RAY E. HOLLIS
REGISTERED ENGINEER AND SURVEYOR

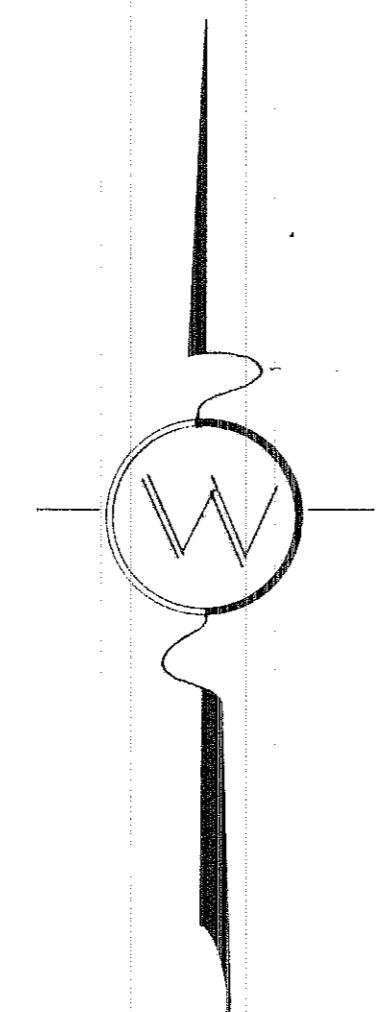

60' CHERRYLANE SUBD. N. 01 59

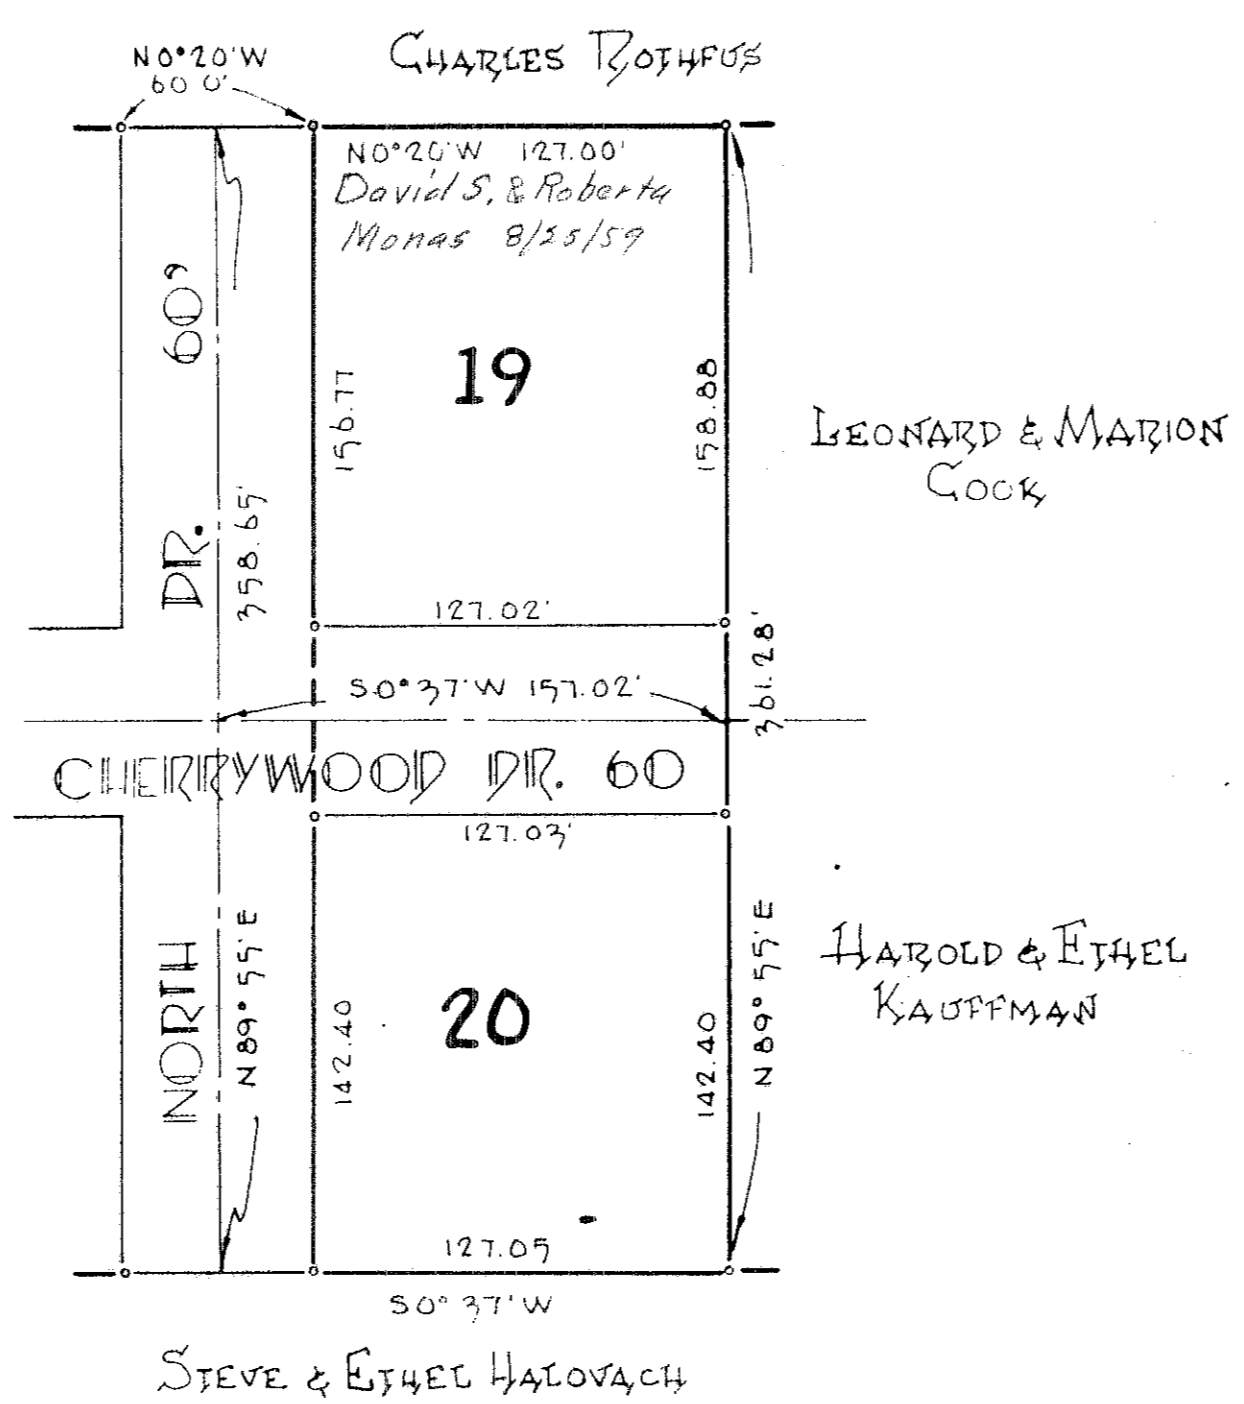

ENGINEERS CERTIFICATE:
THE ABOVE PLAT OF CHERRYLANE SUBDIVISION NO 2 WAS MADE AT THE REQUEST OF LEONARD COOK, MARION COOK, HAROLD C. KAUFFMAN AND ETHEL KAUFFMAN EMBRACING 1.090 ACRES OF LAND IN ORIGINAL LOT NO 3 TRACT NO 1 OF BLACK RIVER TOWNSHIP, LORAIN COUNTY, OHIO. AT ALL POINTS INDICATED SO IRON PINS WERE SET AND OR SET. ALL DISTANCES ARE IN FEET AND DECIMAL PARTS THEREOF. BEARINGS ARE ASSUMED AND ARE FOR DESCRIBING ANGLES ONLY.
5 ACRES IN LAND
5 ACRES IN STREETS
Ray E. Hollis
CIVIL ENGINEER AND SURVEYOR

OWNERS CERTIFICATE
THIS IS TO CERTIFY THAT WE, THE UNDERSIGNED, HAROLD C. KAUFFMAN, ETHEL KAUFFMAN, LEONARD AND MARION COOK, OWNERS OF LAND EMBRACED BY THE ABOVE PLAT OF CHERRYLANE SUBDIVISION NO 2 HEREBY ACCEPT THIS PLAT AS CORRECT AND DEDICATE TO PUBLIC USE ALL ROADS AND DRIVES AS SHOWN.
Harold C. Kauffman
Ethel J. Kauffman
Leonard Cook
Marion Cook
OWNERS

COUNTY OF LORAIN } S.S.
STATE OF OHIO }
BEFORE ME, A NOTARY PUBLIC IN AND FOR SAID COUNTY AND STATE, DID PERSONALLY APPEAR HAROLD C. KAUFFMAN, ETHEL KAUFFMAN, LEONARD AND MARION COOK, OWNERS OF CHERRYLANE SUBD. NO 2, WHO ACKNOWLEDGED THAT THEY DID SIGN THE FOREGOING PLAT AND THAT IT WAS OF THEIR OWN FREE ACT AND DEED IN TESTIMONY WHEREOF I HAVE HERETO SET MY HAND AND OFFICIAL SEAL THIS 15 DAY OF August 1959.
Ray E. Hollis
Notary Public

MY COMMISSION EXPIRES _____
MORTGAGES CERTIFICATE
THE UNDERSIGNED MORTGAGEE OF LAND SHOWN ON THIS PLAT OF CHERRYLANE SUBD. NO 2 DO HEREBY ACCEPT THIS PLAT TO BE CORRECT AND DEDICATE TO PUBLIC USE CHERRYWOOD DR. AS SHOWN.
Harold C. Kauffman
MORTGAGEE

COUNTY OF LORAIN } S.S.
STATE OF OHIO }
BEFORE ME, A NOTARY PUBLIC IN AND FOR SAID COUNTY AND STATE DID PERSONALLY APPEAR GEORGE ARTHRELL, MORTGAGEE OF LAND SHOWN IN THE ABOVE PLAT OF CHERRYLANE SUBD. NO 2, WHO ACKNOWLEDGED THAT HE DID SIGN THIS FOREGOING PLAT AND THAT IT WAS HIS OWN FREE ACT AND DEED. IN WITNESS WHEREOF I HERETO SET MY HAND AND OFFICIAL SEAL ON THIS 17 DAY OF August 1959.
Ray E. Hollis
Notary Public

THIS IS TO CERTIFY THAT THE ABOVE PLAT IS HEREBY APPROVED ON THIS _____ DAY OF _____ 1959 BY THE PLANNING COMMISSION OF THE CITY OF LORAIN

SECRETARY
RECEIVED FOR RECORD August 21 1959
8:21 O'CLOCK P.M. RECORDED Aug 21
VOLUME 22 PAGE 8 OF LORAIN COUNTY RECORDS.
Leta B. Mitchell
County Recorder
FEE: \$5.00
ENTERED FOR TRANSFER _____ 1959

COUNTY AUDITOR

NOTE: THE ABOVE PLAT CONSISTS OF .5475 ACRES OWNED BY LEONARD AND MARION COOK AND .5026 ACRES OWNED BY HAROLD C. AND ETHEL KAUFFMAN.
Ray E. Hollis
August 21 1959

8/22