

561777


63

# PINEHURST ESTATES ALLOTMENT

Vol 22 Pg 9

## IN O.L. 59 AMHERST TOWNSHIP LORAIN COUNTY OHIO

SCALE 1" = 100'

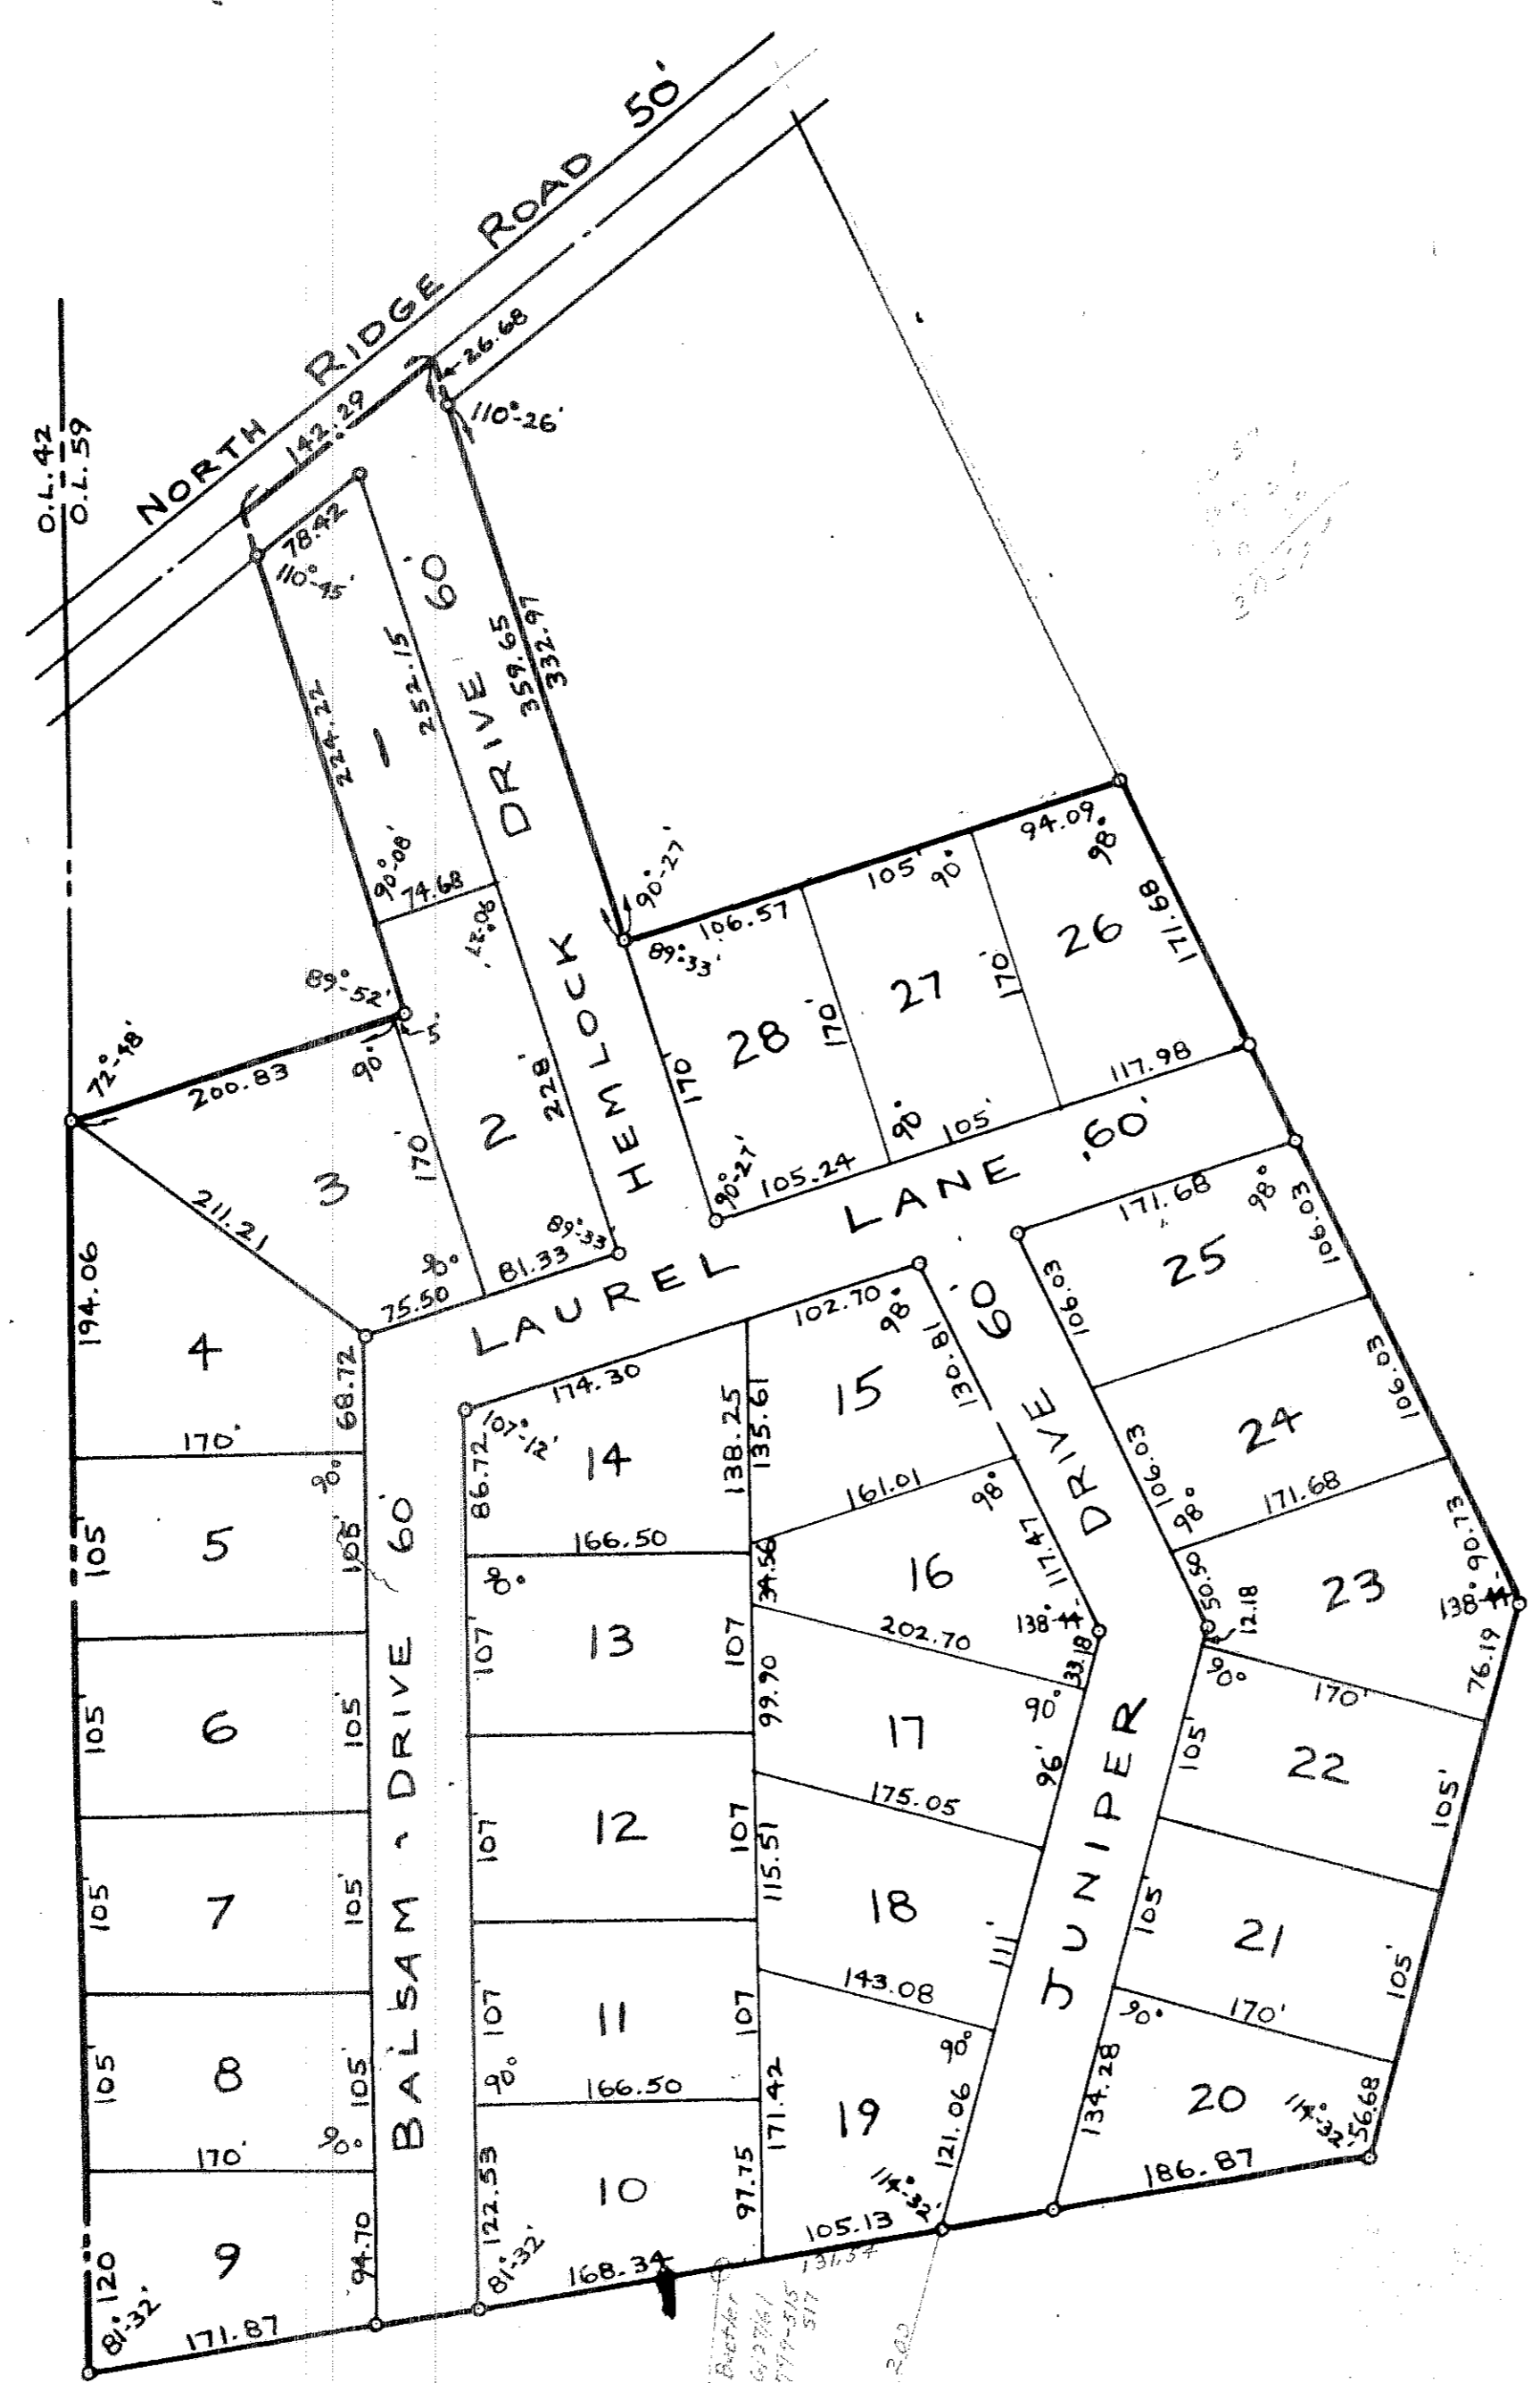

This plat made at the request of The North Ridge Development Corporation embraces 14.80 acres of land in Original Lot 59, Amherst Township, Lorain, Ohio. It is bounded by lines as shown on this plat. Streets as shown are to be dedicated to public use. All measurements are in feet and decimal parts thereof. Iron pins were found or set at all points indicated thereon. I hereby certify the above to be correct.

*J. B. Nichols*  
Registered Surveyor

The undersigned, owners of the land embraced by this plat of same and dedicated the streets as shown to public use.

The North Ridge Development  
By *George P. Katanak* President  
By *Brewster B. King* Secretary/Treasurer

State of Ohio  
Lorain County S.S.  
Before me, a Notary Public in and for said County, personally appeared the above named George P. Katanak and Brewster B. King, President and Secretary-Treasurer, respectively, of The North Ridge Development Corporation, who acknowledged that they did sign the foregoing plat that it was their free act and deed.  
In testimony whereof, I have hereunto set my hand and affixed my official seal at Lorain, Ohio this 6 day of July, 1959.

*George P. Katanak*  
*Edward R. ...*  
Notary Public

My commission expires Jan 9, 1961.

This is to certify that the above plat of Pinehurst Estates Allotment is hereby accepted and approved this 6 day of July, 1959 by the Planning Commission of the City of Lorain, Ohio.

*Leo J. Koba*  
Secretary

Entered for transfer \_\_\_\_\_ 1959.  
Transferred \_\_\_\_\_ 1959.

561777 Lorain County Auditor  
5  
Entered for record this 28 day of August, 1959 at 9:37 am o'clock. Recorded August 28, 1959 in Volume 22 Page 9 of Lorain County Records

*Lenora B. Mitchell*  
Lorain County Recorder

Area of Streets 3.10 Acres  
Area of Lots 11.70 Acres  
Total Area 14.80 Acres

22-9