


562006

Mary Land Subdivision - part of Section 3

Avon Village, Lorain County, Ohio

DECEMBER, 1958. SCALE 1"=80' BY RAY E. HOLLIS REGISTERED SURVEYOR

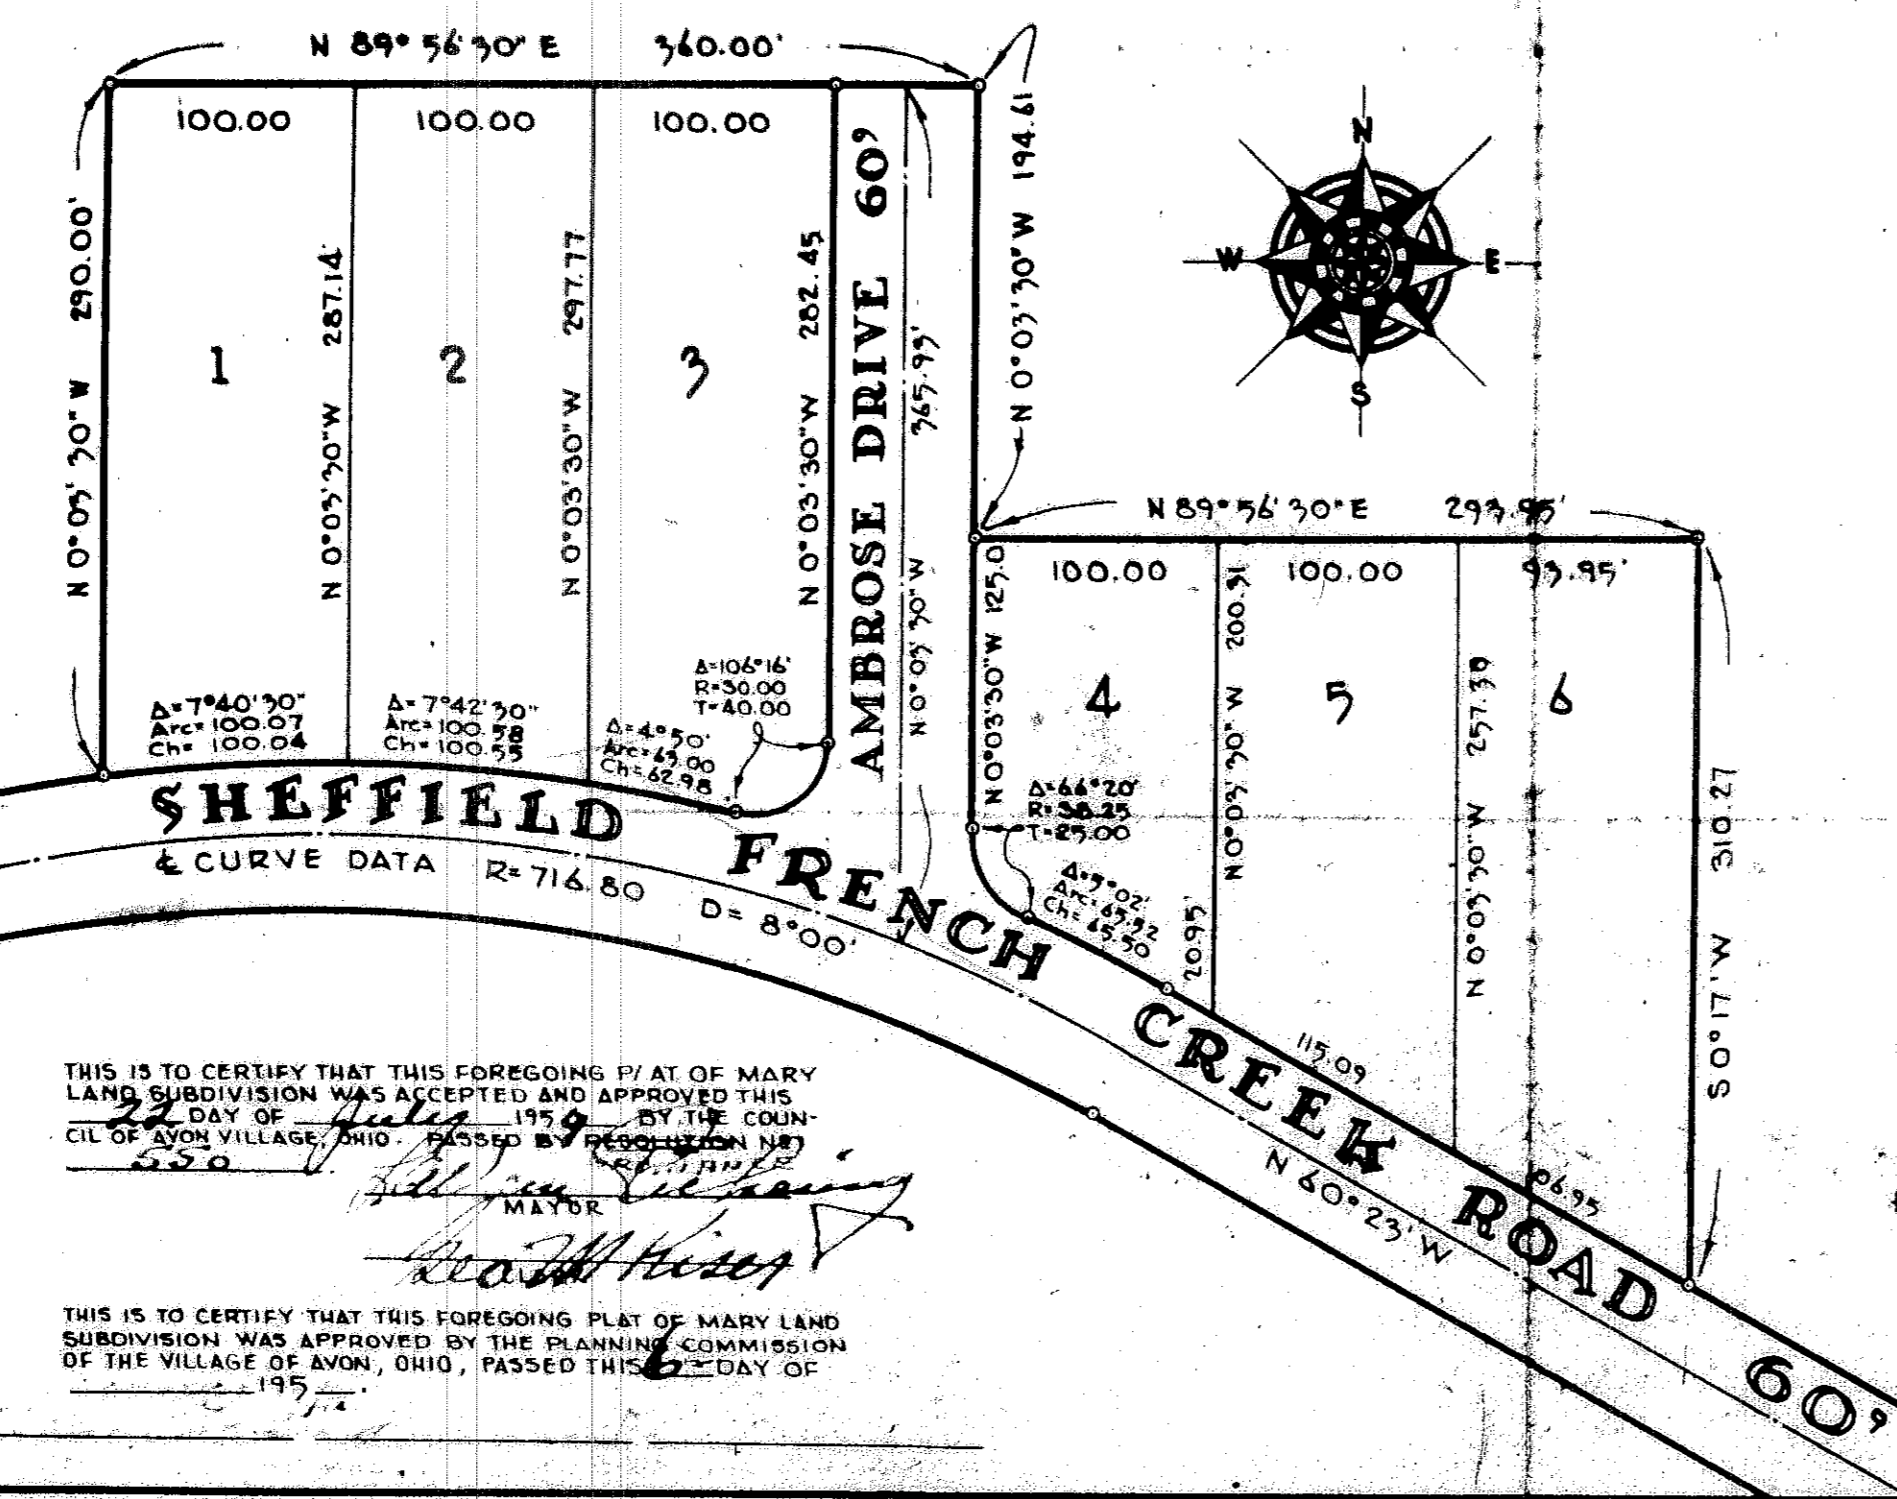

SURVEYOR'S CERTIFICATE:
 THIS IS TO CERTIFY THAT AT THE REQUEST OF THE OWNERS, AMBROSE HRICA, SR., MARY HRICA, EDWARD HRICA, AND AMBROSE HRICA, JR., I HAVE SURVEYED AND PLATTED MARY LAND SUBDIVISION, EMBRACING 4.2710 ACRES OF LAND IN SECTION 3 OF AVON VILLAGE, LORAIN COUNTY, OHIO. AT ALL POINTS INDICATED THIS IRON PIN MONUMENTS WERE FOUND OR SET. MEASUREMENTS SHOWN ARE IN FEET AND DECIMAL PARTS THEREOF. BEARINGS USED ARE ASSUMED AND FOR PURPOSES OF DESCRIBING ANGLES ONLY. ALL OF WHICH I CERTIFY TO BE CORRECT.

Ray E. Hollis
 REGISTERED SURVEYOR

OWNER'S CERTIFICATE:
 THIS IS TO CERTIFY THAT WE, AMBROSE HRICA, SR., MARY HRICA, EDWARD HRICA, AND AMBROSE HRICA, JR., OWNERS OF LANDS EMBRACED BY THIS FOREGOING PLAT OF MARY LAND SUBDIVISION, HAVING EXAMINED SAID PLAT, DO HEREBY ACCEPT THE SAME TO BE CORRECT AND DEDICATE TO PUBLIC USE AMBROSE DRIVE AS SHOWN HEREON.

Ambrose Hrlica OWNER
Mary Hrlica OWNER
Edward Hrlica OWNER
Ambrose Hrlica Jr. OWNER

COUNTY OF LORAIN }
 STATE OF OHIO } ss:
 THIS IS TO CERTIFY THAT BEFORE ME, A NOTARY PUBLIC IN FOR SAID COUNTY AND STATE, DID PERSONALLY APPEAR AMBROSE HRICA, SR., MARY HRICA, EDWARD HRICA, AND AMBROSE HRICA, JR., OWNERS OF LANDS CONTAINED WITHIN MARY LAND SUBDIVISION, WHO ACKNOWLEDGED THE SIGNING OF THIS PLAT TO BE THEIR OWN FREE ACT AND DEED. IN TESTIMONY WHEREOF I HAVE HEREUNTO SET MY HAND AND OFFICIAL SEAL THIS 3 DAY OF July 1958

William A. Nicksa
 NOTARY PUBLIC

MY COMMISSION EXPIRES August 31 59
 August 22 59
 2:46 P
 Plat
Leola B. Mitchell

THIS IS TO CERTIFY THAT THIS FOREGOING PLAT OF MARY LAND SUBDIVISION WAS ACCEPTED AND APPROVED THIS DAY OF July 1958 BY THE COUNCIL OF AVON VILLAGE, OHIO.

THIS IS TO CERTIFY THAT THIS FOREGOING PLAT OF MARY LAND SUBDIVISION WAS APPROVED BY THE PLANNING COMMISSION OF THE VILLAGE OF AVON, OHIO, PASSED THIS 6 DAY OF July 1958

22/10