


WOODHILL ACRES No 3

PART OF ORIGINAL TOWNSHIP LOT 39, AMHERST TOWNSHIP,
NOW WITHIN THE CORPORATE LIMITS OF AMHERST VILLAGE LORAIN
COUNTY OHIO — MAY 1959 — SCALE 1" = 60'

by RAY E. HOLLIS, REGISTERED ENGINEER AND SURVEYOR

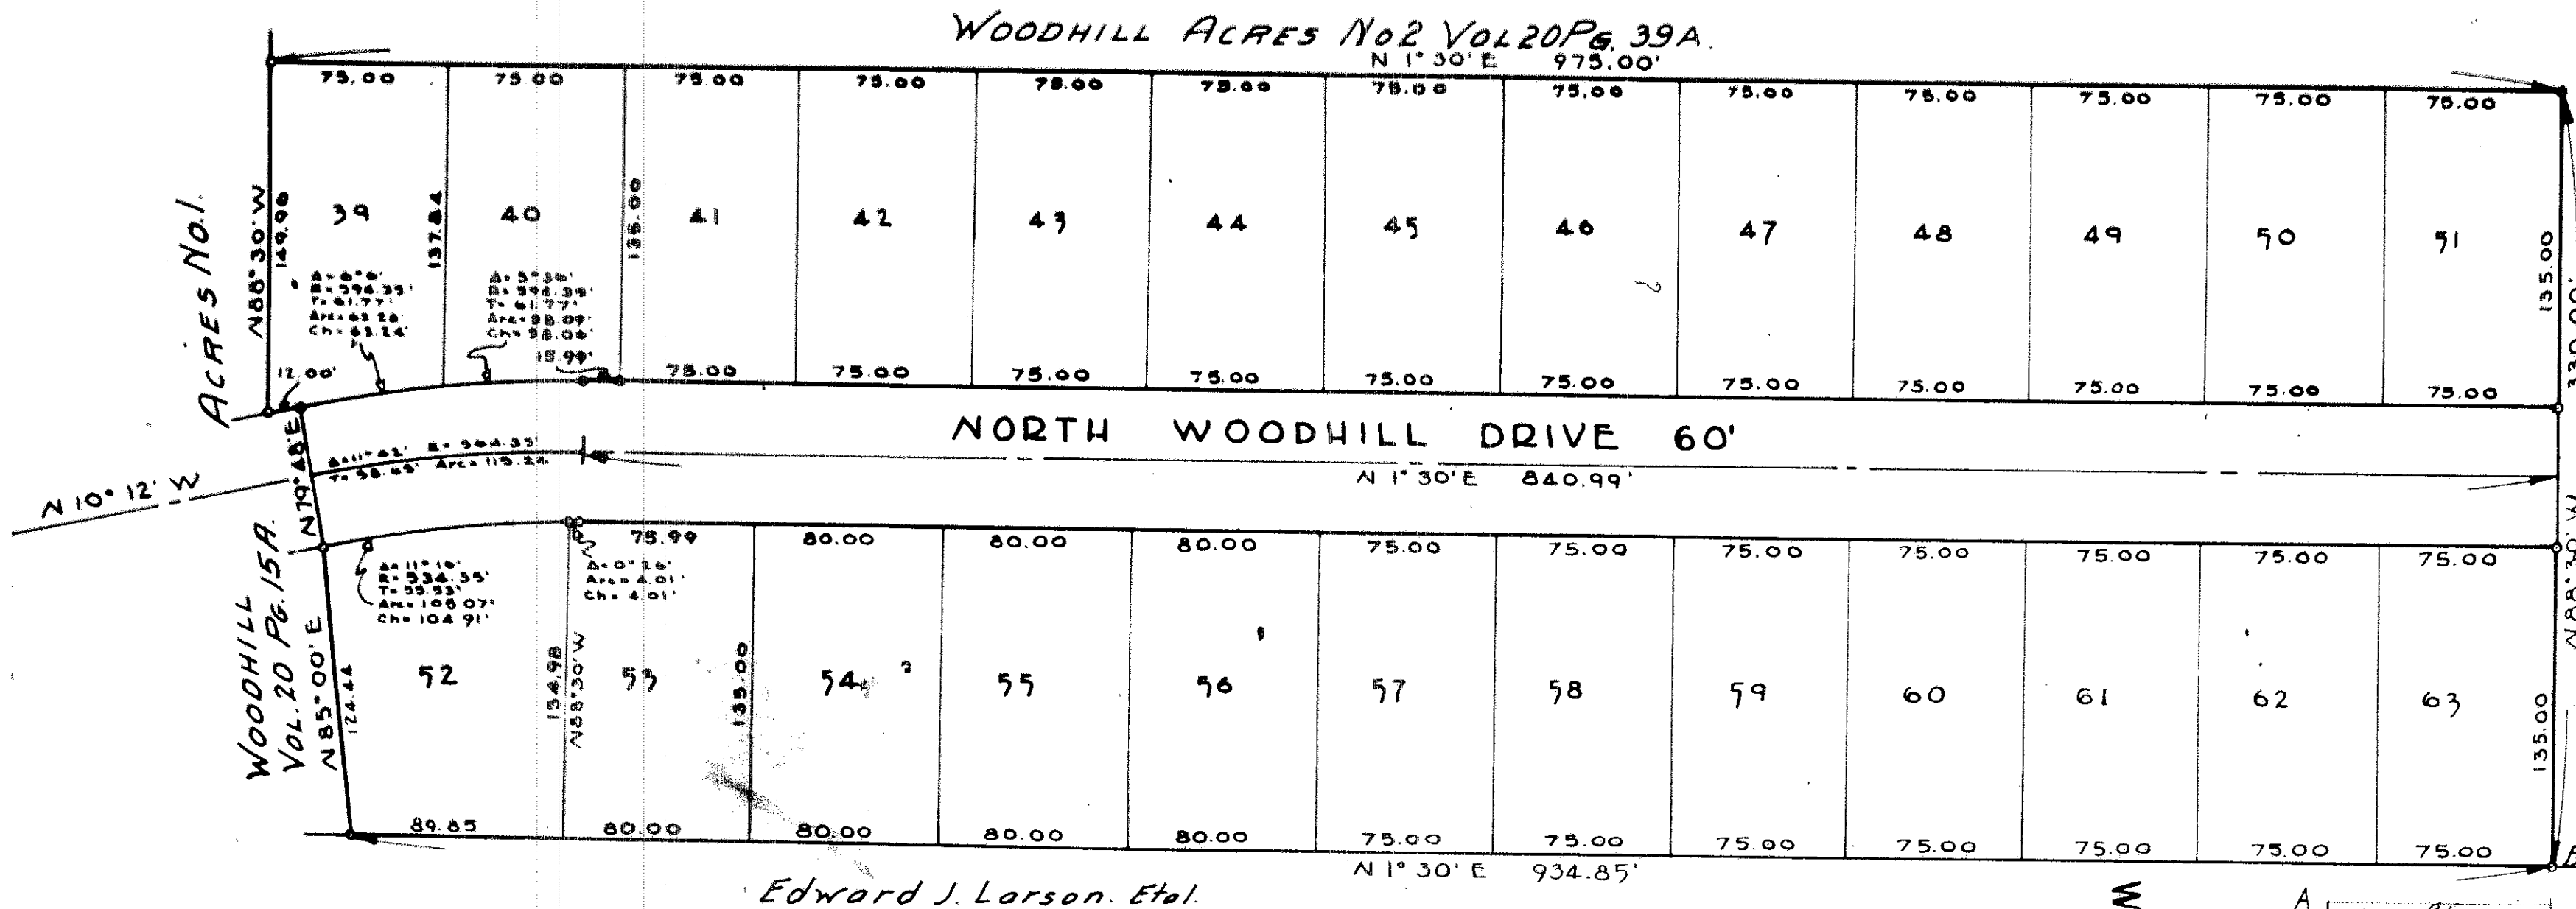

ENGINEER'S CERTIFICATE:

THIS IS TO CERTIFY THAT AT REQUEST OF THE OWNERS I HAVE SURVEYED AND PLATTED WOODHILL ACRES No 3 AS SHOWN HEREON. BEING A PART OF ORIGINAL TOWNSHIP LOT No 39, AMHERST TOWNSHIP NOW WITHIN THE CORPORATE LIMITS OF THE VILLAGE OF AMHERST, LORAIN COUNTY, OHIO, WOODHILL ACRES CONTAINS 7.2759 ACRES OF LAND. IRON PIN MONUMENTS WERE FOUND OR SET AS SHOWN THUS — MEASUREMENTS SHOWN ARE IN FEET AND DECIMAL PARTS THEREOF. BEARINGS USED ARE ASSUMED AND FOR THE PURPOSE OF DESCRIBING ANGLES ONLY. ALL OF WHICH I CERTIFY TO BE CORRECT.

Ray E. Hollis
REGISTERED CIVIL ENGINEER AND SURVEYOR

RECEIVED FOR RECORDING September 22 1959
AT 1:41 O'CLOCK P.M. RECORDED IN
VOLUME 22 PAGE 11 OF LORAIN
COUNTY RECORD OF PLATS and September 22, 1959

John B. Mitchell
LORAIN COUNTY DECEMBER 15 1950
THIS IS TO CERTIFY THAT THE ABOVE PLAT IS
HEREBY APPROVED THIS 10TH DAY OF MAY 1959
BY THE PLANNING COMMISSION OF THE
VILLAGE OF AMHERST, OHIO
Secretary
SECRETARY

OWNERS CERTIFICATE:

THIS IS TO CERTIFY THAT WE, THE UNDER-SIGNED DAVID E. MEAD AS PRESIDENT AND MITCHELL ZUNICH AS TREASURER OF AQUA-TERRA INCORP. IN EXPRESSING THE WISHES OF AQUA-TERRA INCORP. DO HEREBY ACCEPT THIS PLAT TO BE CORRECT AND DEDICATE TO PUBLIC USE NORTH WOODHILL DRIVE AS SHOWN THEREON.


AQUA-TERRA INCORP
PRESIDENT
David E. Mead
TREASURER
Mitchell Zunich

COUNTY OF LORAIN } ss:
STATE OF OHIO }

THIS IS TO CERTIFY THAT BEFORE ME, A NOTARY PUBLIC IN AND FOR SAID COUNTY AND STATE, DID PERSONALLY APPEAR DAVID E. MEAD AS PRESIDENT AND MITCHELL ZUNICH AS TREASURER OF AQUA-TERRA INC. AND THAT THEY DID ACKNOWLEDGE THE SIGNING OF THIS PLAT TO BE THEIR OWN FREE ACT AND DEED AND THE EXPRESSED WISHES OF AQUA-TERRA INC. IN TESTIMONY WHEREOF I HAVE HEREUNTO SET MY HAND AND OFFICAL SEAL THIS 14 DAY OF September 1959

Notary Public
NOTARY PUBLIC

MY COMMISSION EXPIRES 9/10/61

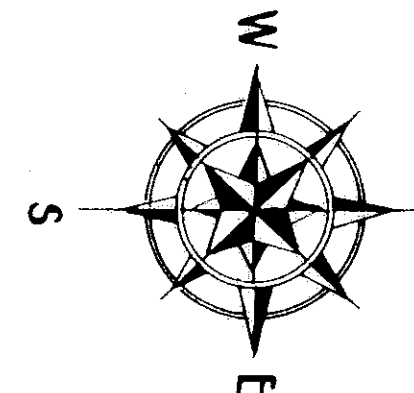

THIS IS TO CERTIFY THAT THE ABOVE PLAT OF WOODHILL ACRES No 3 IS ACCEPTED BY THE COUNCIL OF THE VILLAGE OF AMHERST, OHIO THIS 14 DAY OF pt 1959 BY ORDINANCE No 135

THIS IS TO CERTIFY THAT THE ABOVE PLAT OF WOODHILL ACRES No 3 HAS BEEN EXAMINED BY THE VILLAGE ENGINEER OF AMHERST, OHIO AND THAT SUFFICIENT MONUMENTS HAVE BEEN SET TO DEFINE THE STREETS AS SHOWN.

ENTERED FOR TRANSFER 195
COUNTY AUDITOR

Anthony J. B. Perrin
De Mayor 783-29
3/14/61

W. J. Larson
VILLAGE ENGINEER AMHERST, OHIO

11/22