


REC NO 12-53

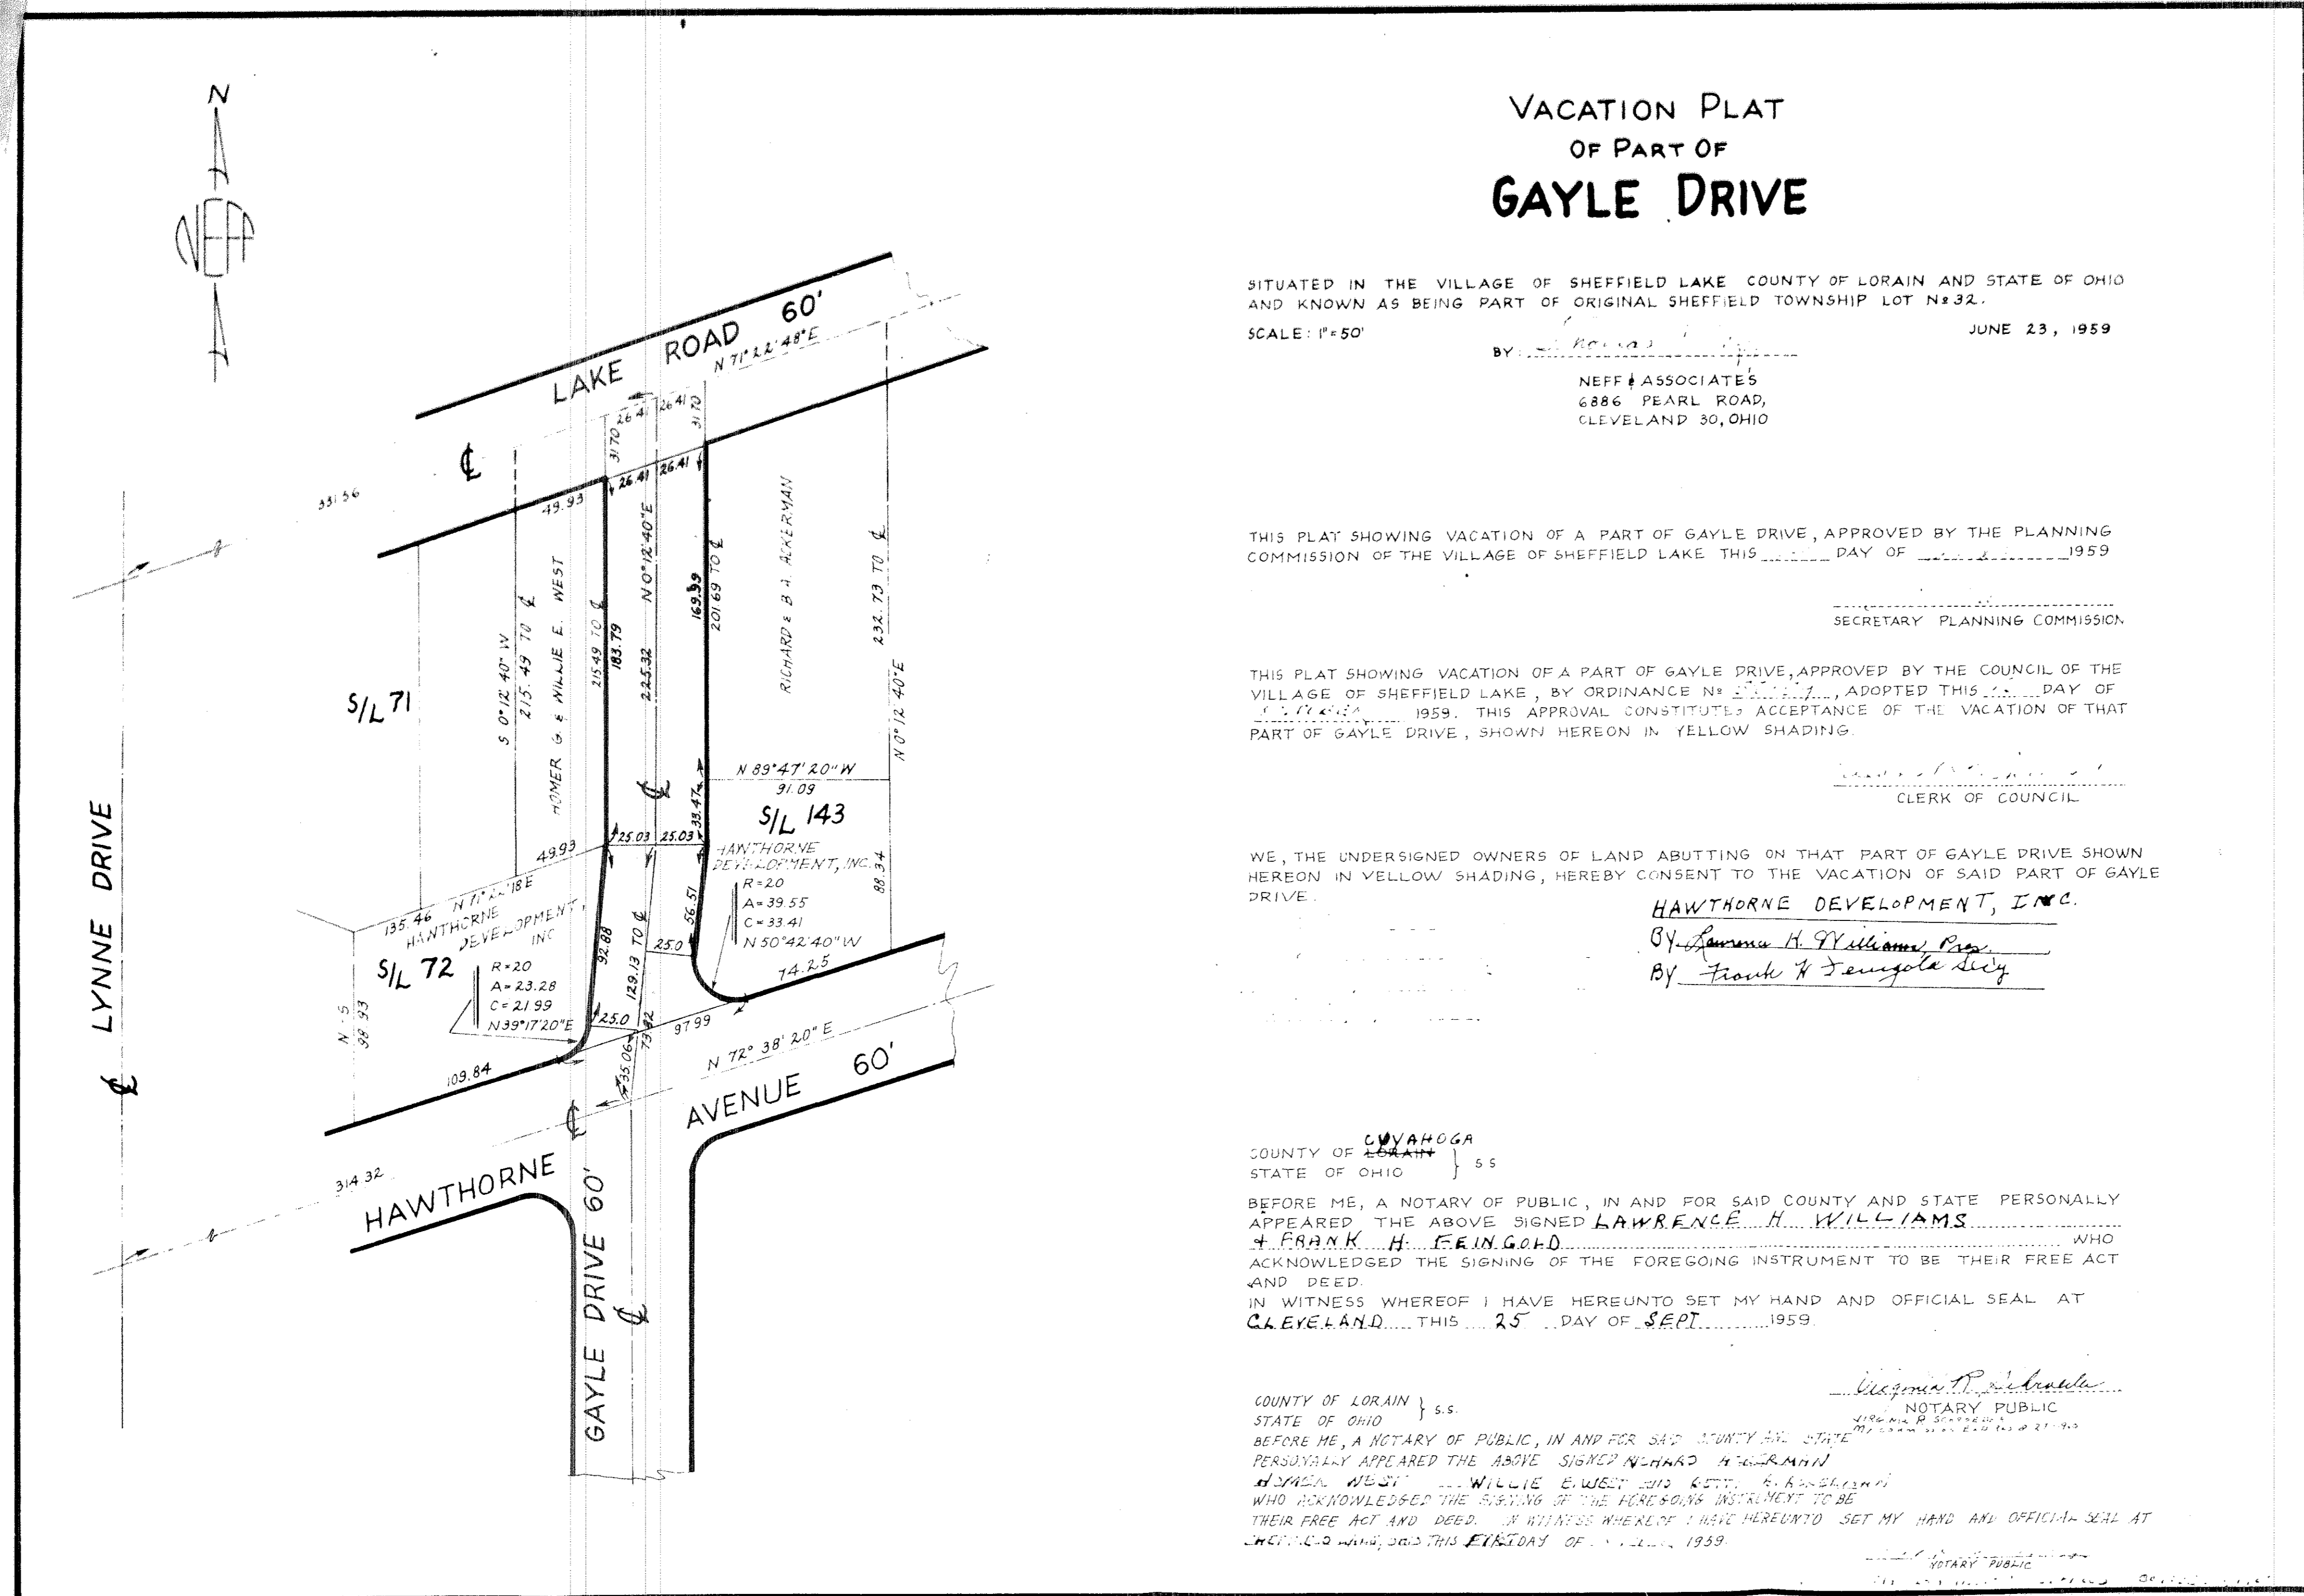

VACATION PLAT  
OF PART OF  
**GAYLE DRIVE**

SITUATED IN THE VILLAGE OF SHEFFIELD LAKE COUNTY OF LORAIN AND STATE OF OHIO  
AND KNOWN AS BEING PART OF ORIGINAL SHEFFIELD TOWNSHIP LOT N#32.  
SCALE: 1"=50'

BY: NEFF ASSOCIATES  
6886 PEARL ROAD,  
CLEVELAND 30, OHIO  
JUNE 23, 1959

THIS PLAT SHOWING VACATION OF A PART OF GAYLE DRIVE, APPROVED BY THE PLANNING  
COMMISSION OF THE VILLAGE OF SHEFFIELD LAKE THIS \_\_\_\_\_ DAY OF \_\_\_\_\_ 1959

\_\_\_\_\_  
SECRETARY PLANNING COMMISSION

THIS PLAT SHOWING VACATION OF A PART OF GAYLE DRIVE, APPROVED BY THE COUNCIL OF THE  
VILLAGE OF SHEFFIELD LAKE, BY ORDINANCE N# \_\_\_\_\_, ADOPTED THIS \_\_\_\_\_ DAY OF  
\_\_\_\_\_ 1959. THIS APPROVAL CONSTITUTES ACCEPTANCE OF THE VACATION OF THAT  
PART OF GAYLE DRIVE, SHOWN HEREON IN YELLOW SHADING.

\_\_\_\_\_  
CLERK OF COUNCIL

WE, THE UNDERSIGNED OWNERS OF LAND ABUTTING ON THAT PART OF GAYLE DRIVE SHOWN  
HEREON IN YELLOW SHADING, HEREBY CONSENT TO THE VACATION OF SAID PART OF GAYLE  
DRIVE.

HAWTHORNE DEVELOPMENT, INC.  
By Lawrence H. Williams, Pres.  
By Frank H. Feingold, Secy.

CUYAHOGA  
COUNTY OF LORAIN } 55  
STATE OF OHIO

BEFORE ME, A NOTARY OF PUBLIC, IN AND FOR SAID COUNTY AND STATE PERSONALLY  
APPEARED THE ABOVE SIGNED LAWRENCE H. WILLIAMS  
FRANK H. FEINGOLD WHO  
ACKNOWLEDGED THE SIGNING OF THE FOREGOING INSTRUMENT TO BE THEIR FREE ACT  
AND DEED.  
IN WITNESS WHEREOF I HAVE HEREUNTO SET MY HAND AND OFFICIAL SEAL AT  
CLEVELAND THIS 25 DAY OF SEPT. 1959.

Virginia R. ...  
NOTARY PUBLIC

COUNTY OF LORAIN } 55  
STATE OF OHIO

BEFORE ME, A NOTARY OF PUBLIC, IN AND FOR SAID COUNTY AND STATE  
PERSONALLY APPEARED THE ABOVE SIGNED RICHARD H. ...  
WILLIE E. WEST WHO  
ACKNOWLEDGED THE SIGNING OF THE FOREGOING INSTRUMENT TO BE  
THEIR FREE ACT AND DEED. IN WITNESS WHEREOF I HAVE HEREUNTO SET MY HAND AND OFFICIAL SEAL AT  
CLEVELAND THIS 25 DAY OF SEPT. 1959.

\_\_\_\_\_  
NOTARY PUBLIC

#565946  
for Ord. 58-59  
Nov. 9, 1959  
3:17 P  
Pat  
R.R. 14  
Leota B. Mitchell  
m.e. 500