


HARRIS ROAD ADDITION

O.L. 38, SHEFFIELD TOWNSHIP

LORAIN COUNTY OHIO

SCALE 1" = 50'

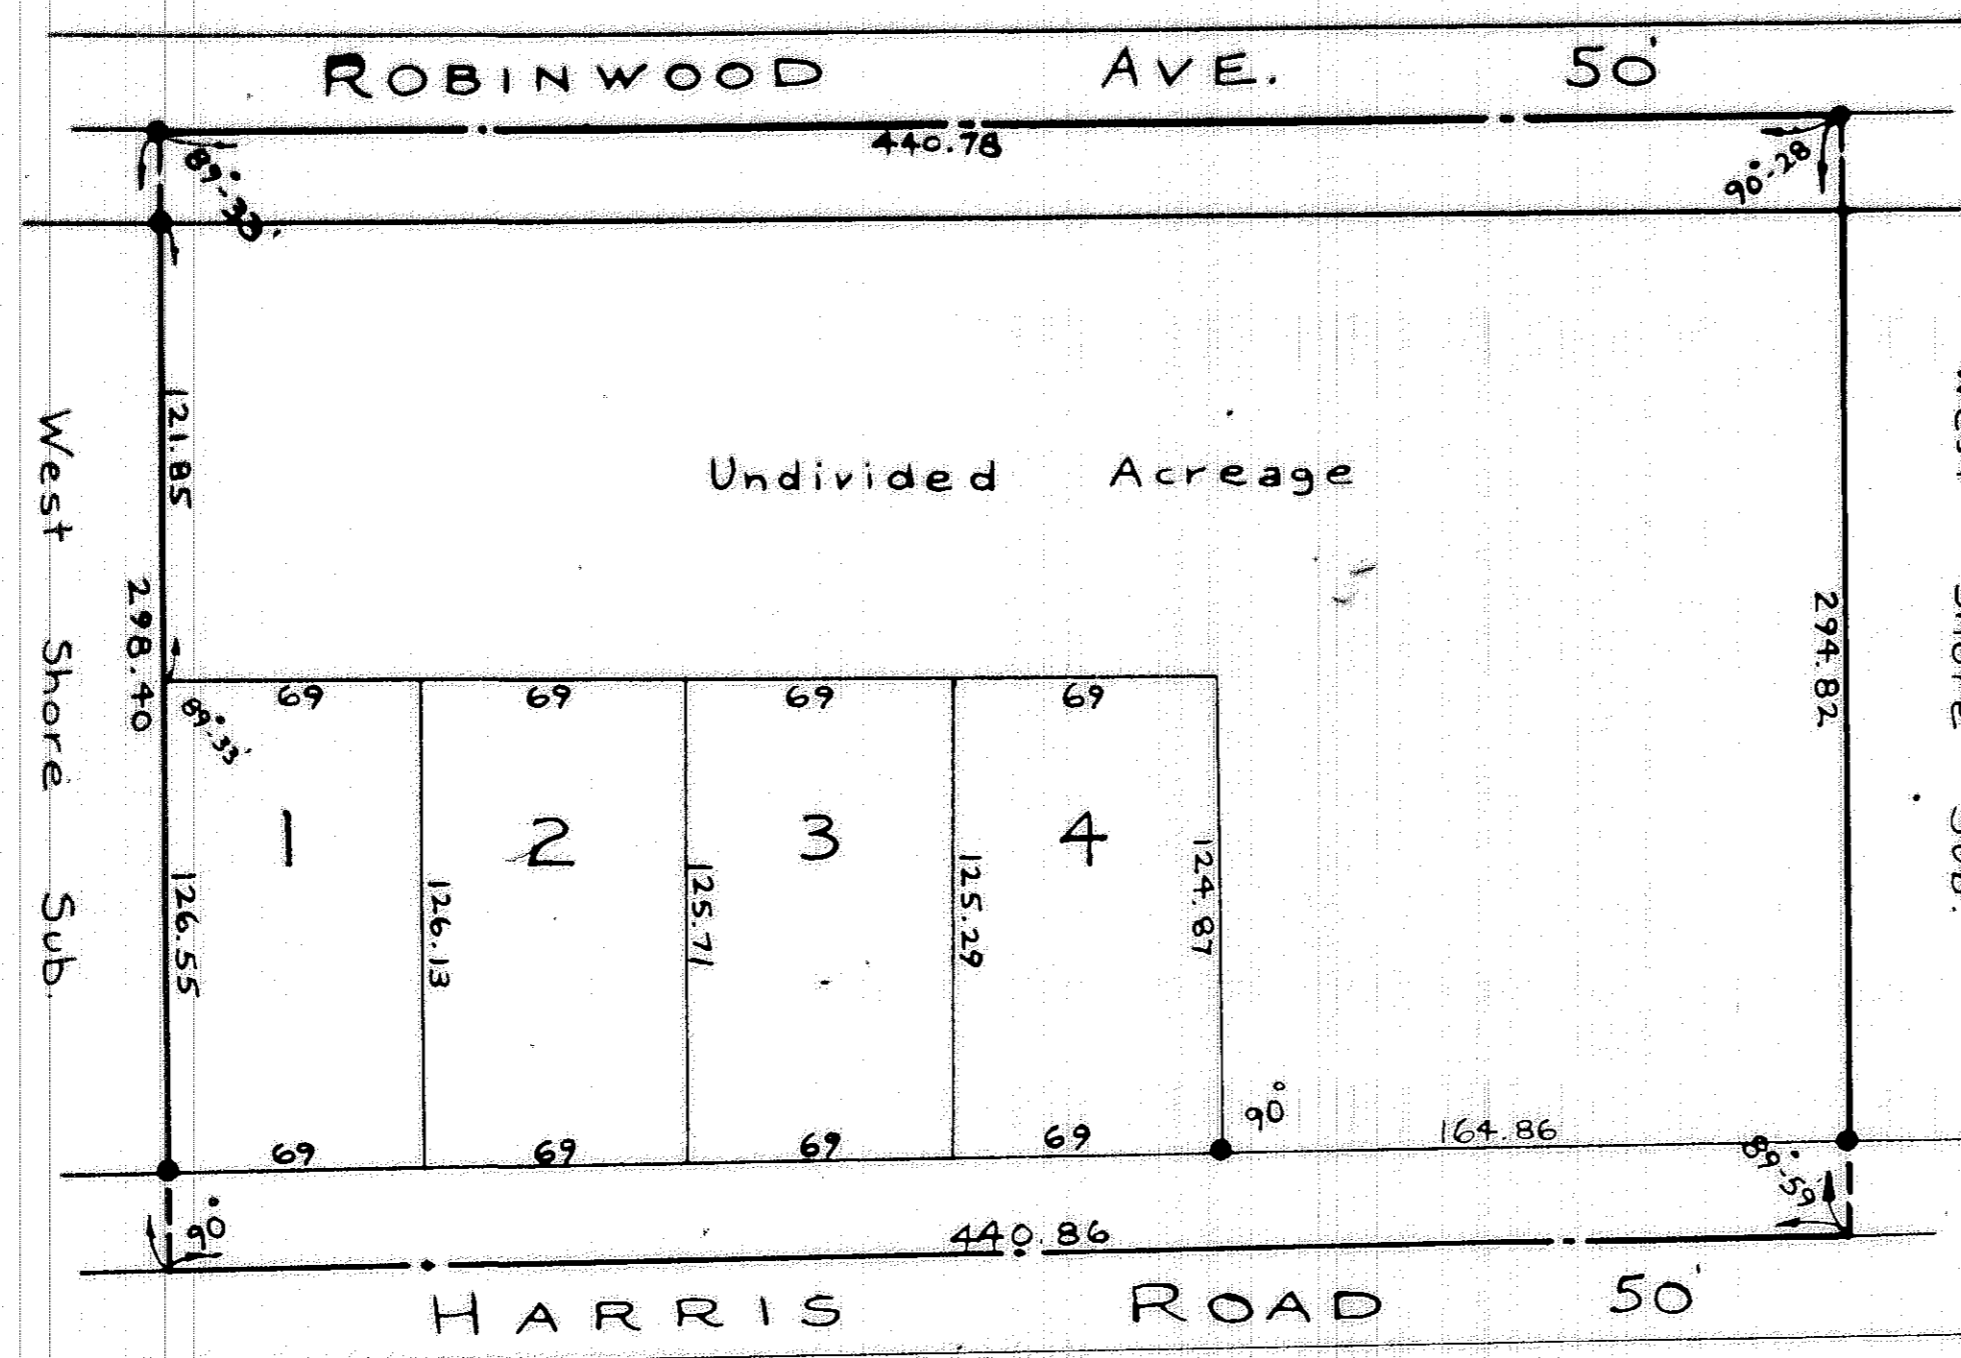

This plat made at the request of W. C. Mc Connell Inc. embraces 3.00 acres of land in Original Sheffield Township Lot No. 38 now in the Village of Sheffield Lake, Lorain County, Ohio.

Streets as shown are to be dedicated to public use. Measurements are in feet and decimal parts thereof. Iron pins were found or set at points indicated thus (•)

I hereby certify the above to be correct.

J. B. Nichols
Registered Surveyor

This is to certify that the above plat is hereby approved on this 29th day of October 1959 by the Planning Commission of Sheffield Lake Village, Lorain County, Ohio.

Leta B. Mitchell
Secretary

The undersigned, owners of the land embraced in this allotment hereby accept this plat of same and dedicate the streets as shown to public use.

W. C. Mc Connell Inc.

by *W. C. Mc Connell* Pres.

by *Helen H. Mc Connell* Sec.

State of Ohio
Lorain County, S. S.

Before me, a Notary Public in and for said county, personally appeared the above named W. C. Mc Connell Inc. by W. C. Mc Connell, Pres., and Helen H. Mc Connell, Sec., who acknowledged that they did sign the above plat and that it was their free act and deed. In testimony whereof I hereunto set my hand and affix my seal at Lorain Ohio, this 29th day of October, 1959.

Leta B. Mitchell
Notary Public

My commission expires 6 August 1962

10:25a
Plat

Nov. 23 59
Nov. 23 59
Leta B. Mitchell
m.e.

Fee 5.00

0 22/15