
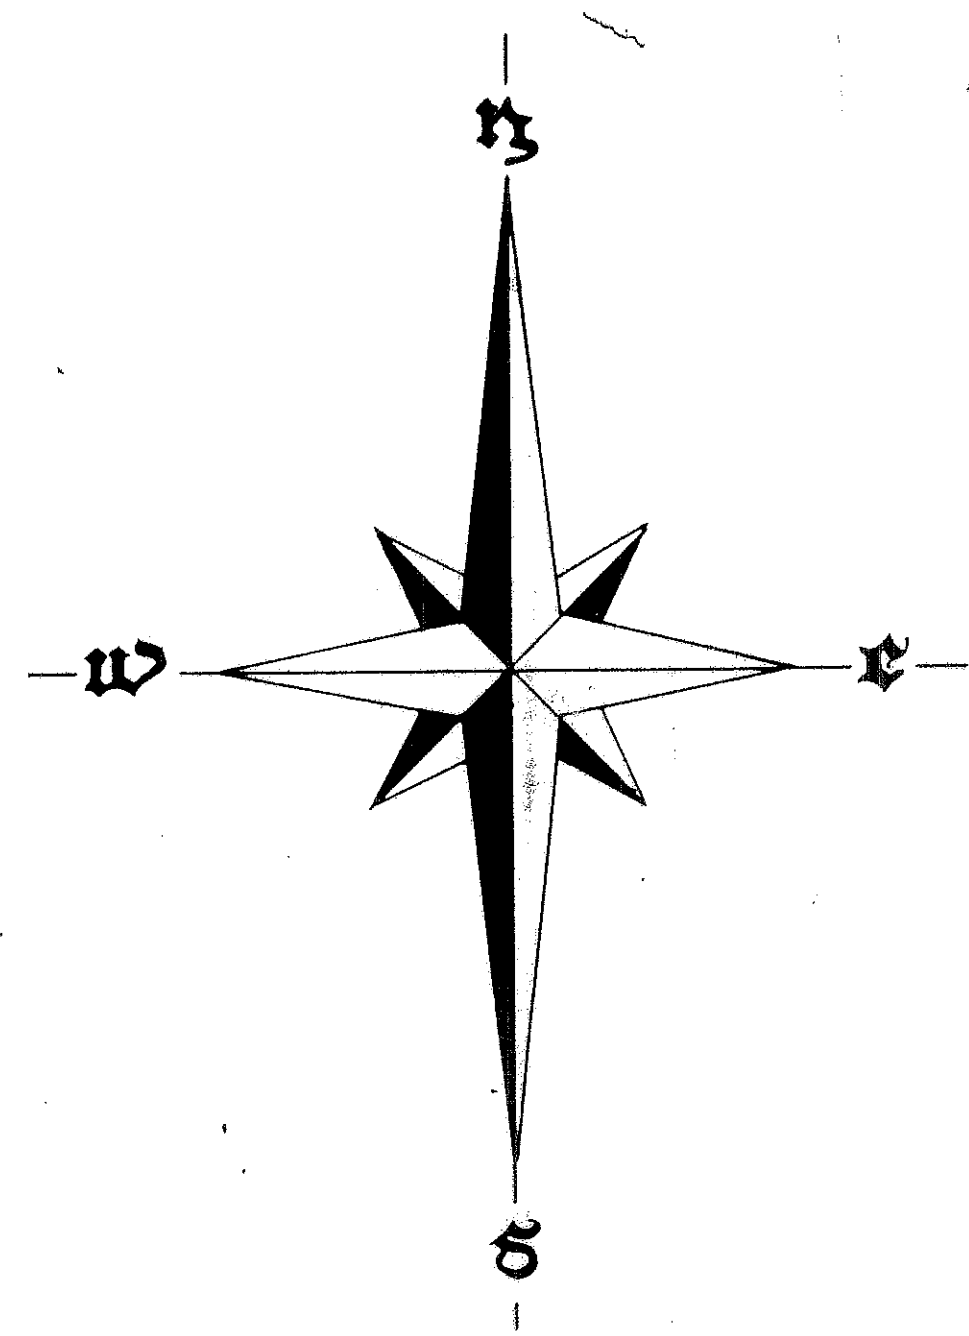


53

Cascade Colony Subdiv N°4

PART OF ORIGINAL LOT N°29~ELYRIA TWP. &
PARTLY CITY OF ELYRIA, LODAIN COUNTY~ OHIO
SEPT. 1959 SCALE 1"=60'

BY~
RAY E. HOLLIS
REG. ENGINEER & SURVEYOR

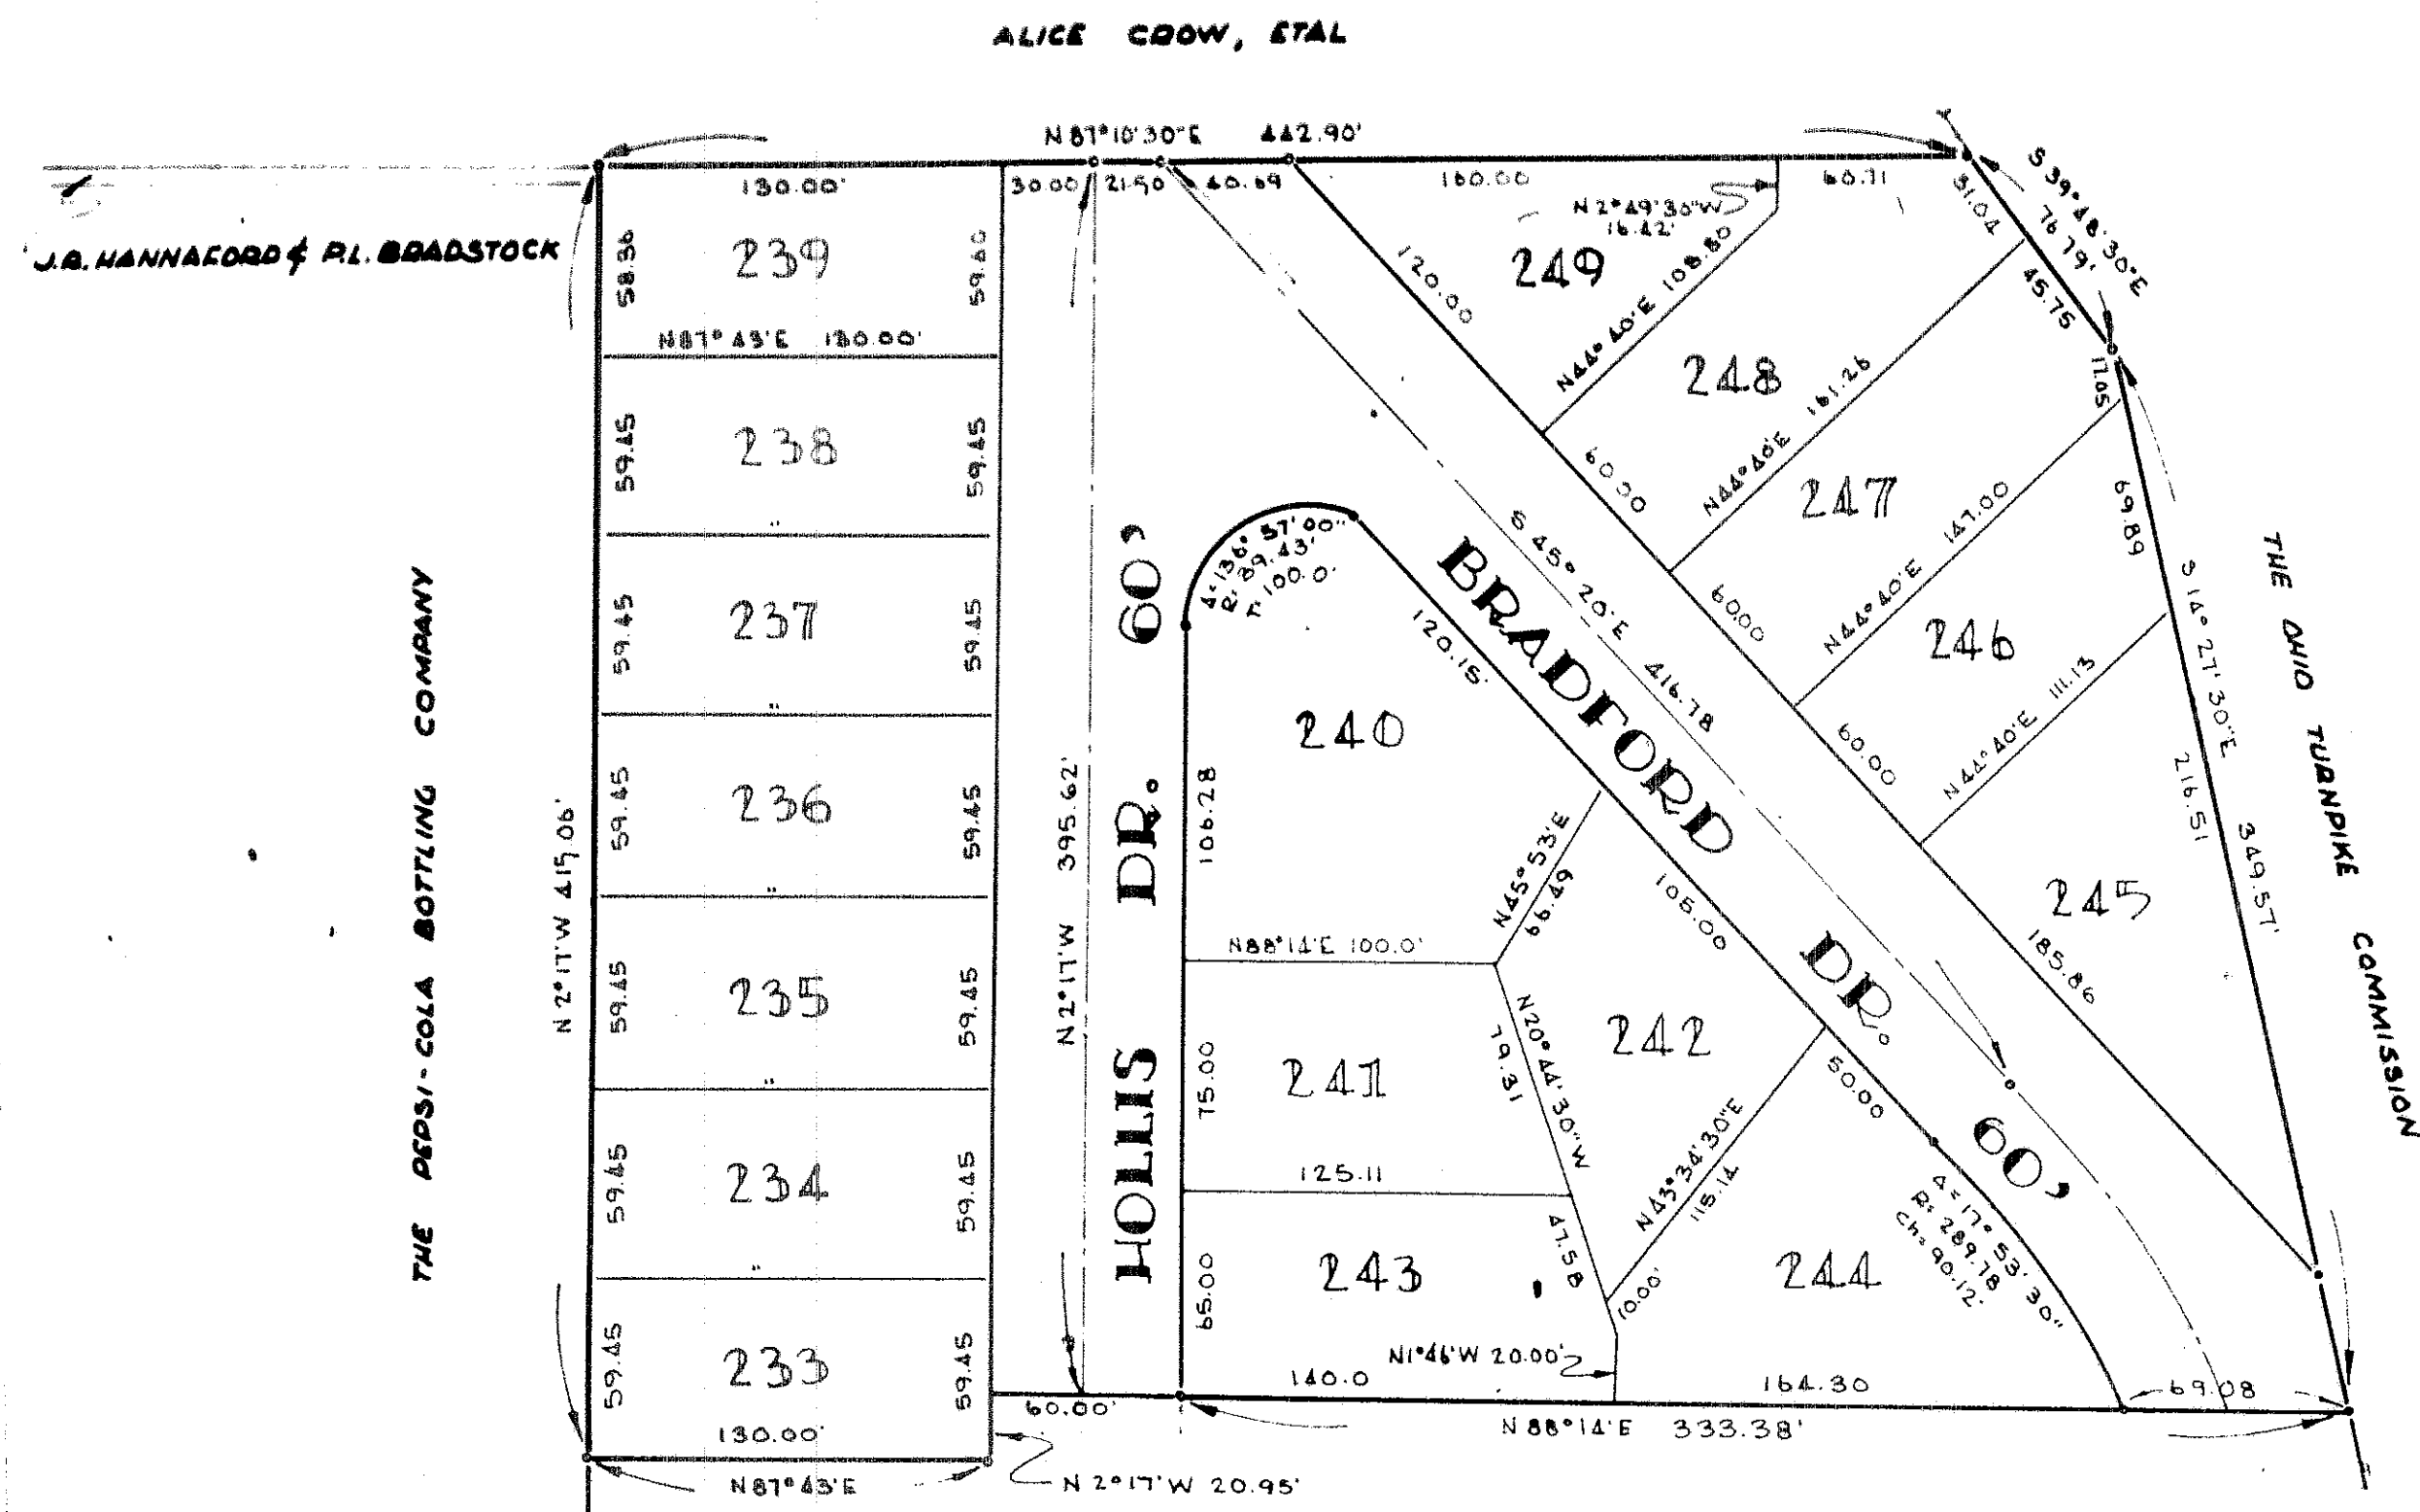

Cascade Colony No. 3

ENGINEERS CERTIFICATE:

THE ABOVE PLAT OF CASCADE COLONY N°4, MADE AT THE REQUEST OF J.R. HANNAFORD AND P.L. BRADSTOCK EMBRACES A TOTAL OF 47.19 ACRES IN OL. 29 WEST OF RIVER, ELYRIA TOWNSHIP, LODAIN CO OHIO AT ALL POINTS SO INDICATED IRON PINS WERE FOUND OR SET. ALL DISTANCES ARE IN FEET AND DECIMAL PARTS THEREOF. ALL OF WHICH I CERTIFY TO BE CORRECT.
DATE Oct 22 1959

Ray E. Hollis
REG. ENGINEER & SURVEYOR

INDICATES IRON PINS FOUND OR SET
1.3719 = ACREAGE IN STREETS
3.3431 = ACREAGE IN LOTS

ENTERED FOR TRANSFER _____

county auditor

OWNERS CERTIFICATE:

THE UNDERSIGNED HANNAFORD AND BRADSTOCK, A PARTNERSHIP, OWNERS OF LANDS EMBRACED BY THE ABOVE PLAT OF CASCADE COLONY N°4 HEREBY ACCEPT THE SAME TO BE CORRECT AND DEDICATE TO PUBLIC USE THE FOLLOWING STREETS AS SHOWN THEREON, HOLLIS DRIVE AND BRADFORD DR.

HannaFord & Bradstock
J.R. HannaFord
P.L. Bradstock

COUNTY OF LODAIN) SS
STATE OF OHIO)

BEFORE ME, A NOTARY PUBLIC IN AND FOR SAID COUNTY AND STATE DID PERSONALLY APPEAR THE ABOVE NAMED J.R. HANNAFORD AND P.L. BRADSTOCK WHO ACKNOWLEDGED THAT THEY DID SIGN THE FOREGOING PLAT AND THAT IT WAS THEIR FREE ACT AND DEED AND THE FREE ACT AND DEED OF HANNAFORD AND BRADSTOCK, A PARTNERSHIP IN TESTIMONY WHEREOF I HEREBY SET MY HAND AND OFFICIAL SEAL THIS 12TH DAY OF October 1959

Ray E. Hollis
Notary Public

My commission expires May 17, 1960

THIS IS TO CERTIFY THAT I HAVE EXAMINED THE ABOVE PLAT AND HEREBY APPROVE THE SAME I FIND THE MONUMENTS SET ARE SUFFICIENT TO DEFINE THE STREETS AS SHOWN.

R.E. Hollis
ENGINEER

THIS IS TO CERTIFY THAT THE ABOVE PLAT IS APPROVED ON THIS 11 DAY OF DEC 1959 BY THE PLANNING COMMISSION OF THE CITY OF ELYRIA

Walter Stewart Jr.
PRESIDENT
SECRETARY

December 8 59
Dec 8 59
9:30 a. Plot
Leta B. Mitchell
500 m.e.