


# PEASEDALE ALLOTMENT NO. 2

LORAIN OHIO

SCALE 1"=50'

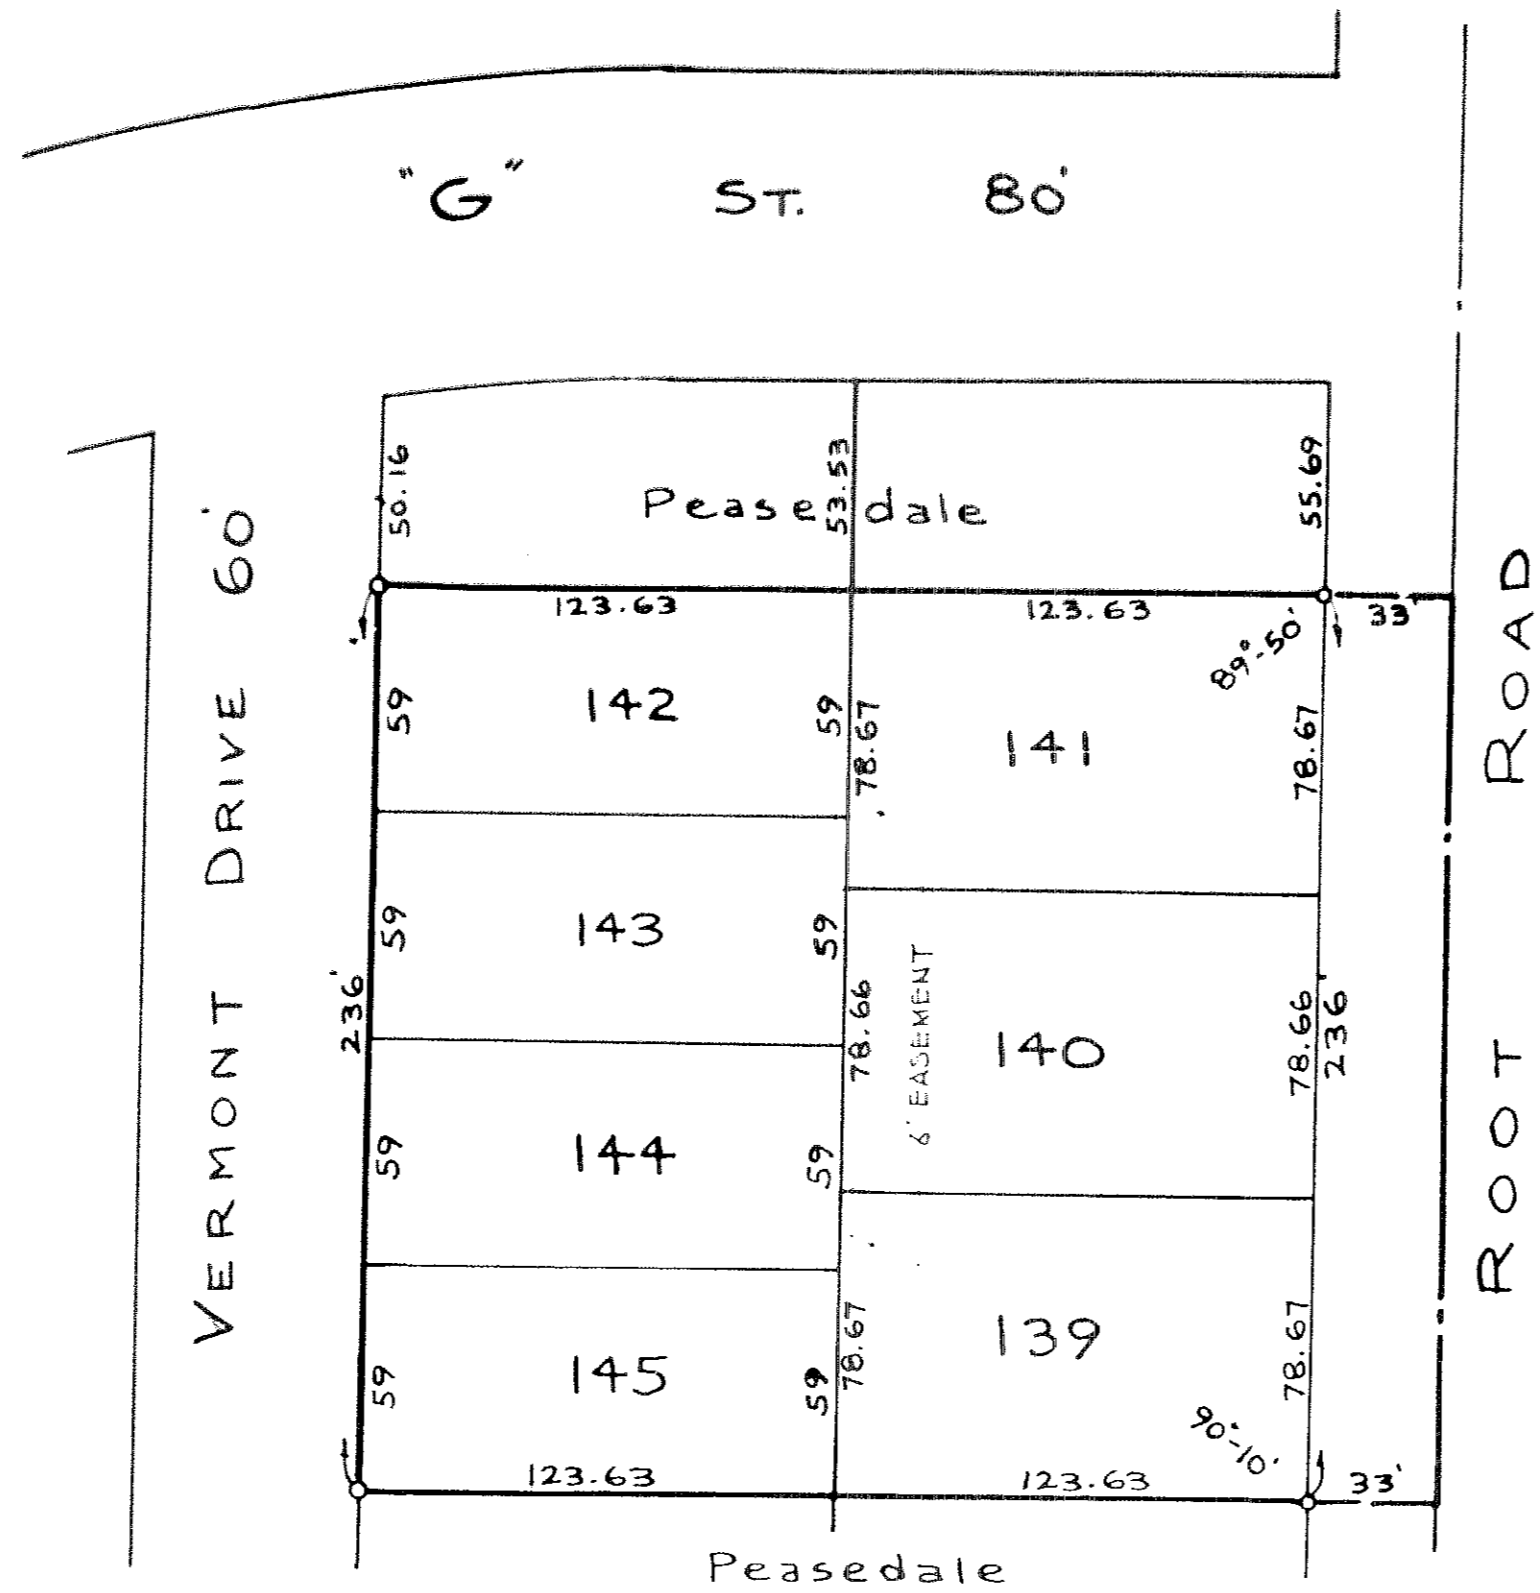

This plat made at the request of Lester Glading and John Seifert embraces 1.52 acres of land in Original Lot No. 46, Sheffield Township, Lorain County, Ohio, now in the City of Lorain.

Street as shown is dedicated to public use. Measurements are in feet and decimal parts thereof. Monuments were found or set as shown (o) I hereby certify the above to be correct.

J. B. Nichols  
Registered Surveyor

The undersigned, owners of land embraced in this allotment as outlined by heavy lines, hereby accept this plat of same and dedicate the street as shown to public use, and grant perpetual easements for drainage and utility purposes as shown hereon in red.

Lester Glading  
John Seifert

State of Ohio  
Lorain County S.S.

Before me, a Notary Public in and for said County personally appeared the above named Lester Glading and John Seifert who acknowledged that they did sign the foregoing plat and that it was their free act and deed. In testimony whereof, I have hereunto set my hand and affixed my official seal at Lorain, Ohio, this 14th day of November, 1959.

F. J. Stack Notary Public  
My commission expires Nov 10, 1962.

This is to certify that I have examined the above plat and hereby approve the same. I find the monuments found and set are sufficient to define the streets as shown.

Wm. L. Moore City Engineer

This is to certify that the above plat is hereby approved on this 3 day of December, 1959 by the Planning Commission of the City of Lorain, Ohio.

Leo J. Koba Secretary

I hereby certify that the land herein dedicated is covered by a proper certificate of title and the dedication is hereby approved as to form.

Edward Tomlinson City Solicitor

This is to certify that the above plat was accepted by the Council of the City of Lorain, Ohio, by Ordinance Number 199 passed DECEMBER 17, 1959.

Frank Hall Clerk of Council

As a condition of dedication on part of the allotment and of acceptance on the part of the City of Lorain, the owners of the lots of this plat are forever prohibited from planting trees or shrubs in any part of the streets as shown on this plat.

8:09a. December 19 59  
plat Dec. 19 59  
Lester B. Mitchell, 22 24  
m.e. 502 97 24

11/18/59