


567110

567810

WESTGATE BUILDING CO., INC. SUBDIVISION

OF A PART OF ORIGINAL RIDGEVILLE TOWNSHIP LOT NO 21,
 NOW IN THE VILLAGE OF RIDGEVILLE, COUNTY OF LORAIN
 AND STATE OF OHIO. DISTANCES ARE GIVEN IN FEET AND
 DECIMAL PARTS THEREOF, AND MONUMENTS FOUND SHOWN
 *THUS ALL OF WHICH I CERTIFY TO BE CORRECT. 2.50 ACRES OF LAND
 SCALE: 1"=50'
 NOVEMBER, 1959

William D. Sourwine, Jr.
 WILLIAM D. SOURWINE, JR.
 REGISTERED SURVEYOR NO 4137

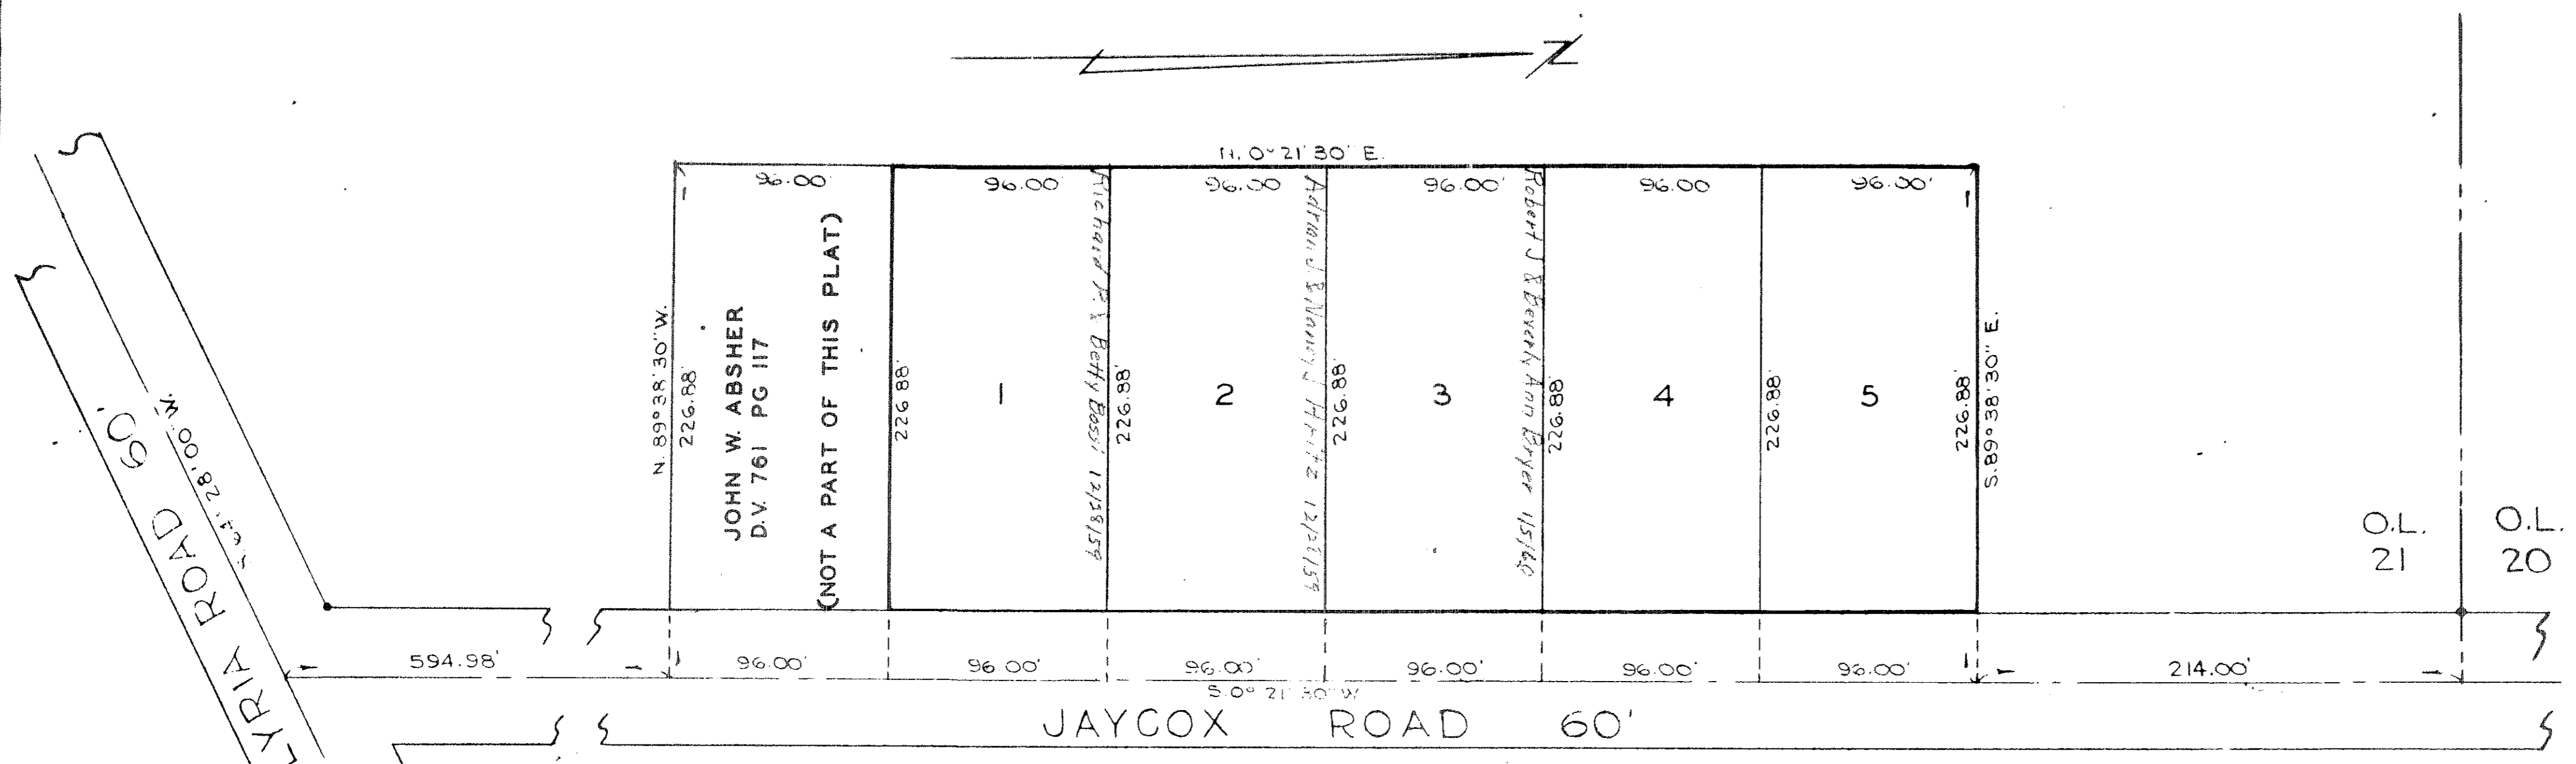

ACCEPTANCE:
 WE THE UNDERSIGNED BEING THE PRESIDENT AND VICE PRESIDENT OF THE WESTGATE BUILDING CO., INC. OWNER OF THE LAND SHOWN HEREON, DO HEREBY ACCEPT THIS SUBDIVISION OF THE SAME HAVING BEEN MADE AT OUR REQUEST.
 _____ PRES.
 _____ VICE PRES.

APPROVAL: FOR RECORD PURPOSES ONLY
 APPROVED BY THE COUNCIL OF THE VILLAGE OF RIDGEVILLE THIS _____ DAY OF NOVEMBER, 1959.

 CLERK OF COUNCIL.

STATE OF OHIO }
 CUYAHOGA COUNTY } SS. BEFORE ME A NOTARY PUBLIC IN
 AND FOR SAID COUNTY PERSONALLY APPEARED
 THE ABOVE NAMED JOSEPH M. McCRONE PRESIDENT AND WILLIAM S. GANK
 VICE PRESIDENT OF THE WESTGATE BUILDING CO., INC. WHO BEING
 DULY SWORN DID ACKNOWLEDGE THAT NAME OF THE SAME THE
 WESTGATE BUILDING CO., INC. WAS SUBSCRIBED TO THE FOREGOING
 INSTRUMENT BY JOSEPH M. McCRONE AS PRESIDENT AND WILLIAM S. GANK
 VICE PRESIDENT THEREOF AND THAT THE SAME IS THEIR FREE ACT AND
 DEED AND THE FREE ACT AND DEED OF THE SAME THE WESTGATE
 BUILDING CO., INC.
 IN TESTIMONY WHEREOF I HAVE HEREUNTO SET MY HAND AND OFFICAL
 SEAL THIS _____ DAY OF NOVEMBER, 1959.

 NOTARY PUBLIC.

December 19 59
 8.100. Dec. 19 59
 Plat 22
Leta B. Mitchell
 m.e. Fee 5.00