


STREET DEDICATION PLAT

ROBINHOOD DRIVE FROM SHERWOOD DRIVE TO WEST 21ST STREET
WINDSOR COURT FROM SHERWOOD DRIVE TO SHERWOOD PARK

LORAIN OHIO

SCALE 1" = 100'

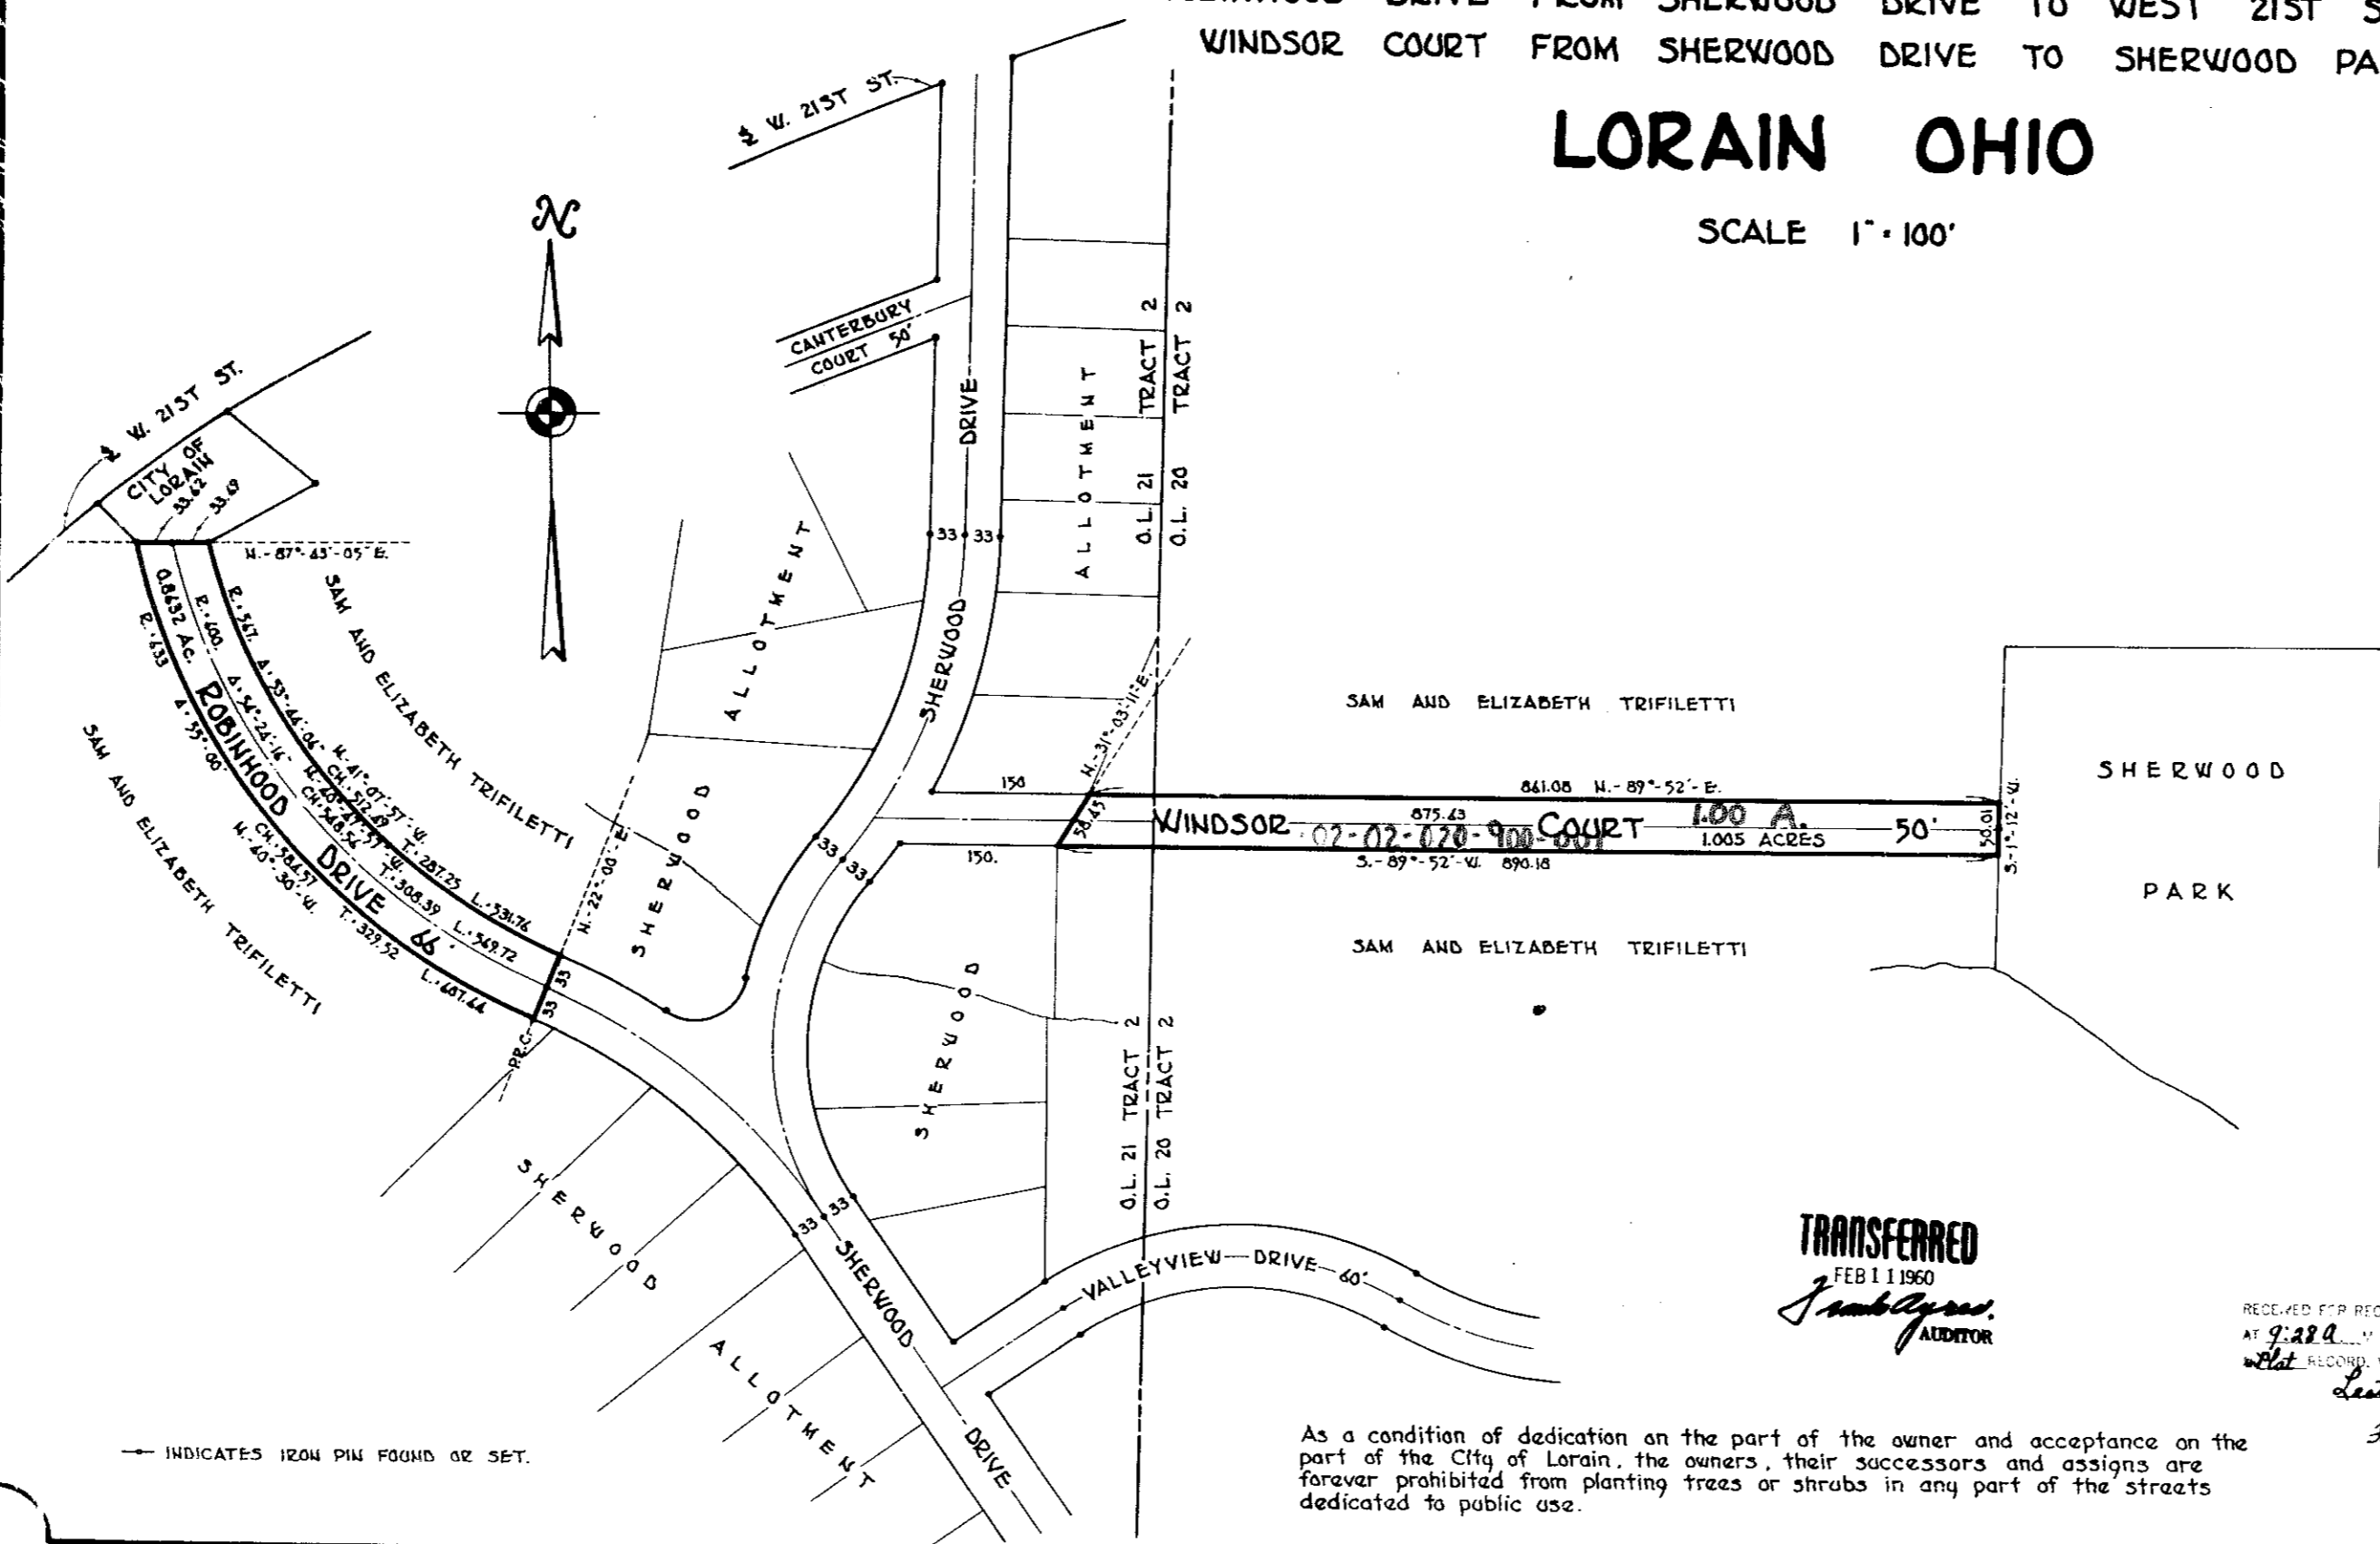

This plat of parts of Original Lots Number 20 and Number 21, Tract Number 2, Black River Township, City of Lorain, County of Lorain, and State of Ohio, in property now owned by Sam and Elizabeth Trifiletti, embraces generally, the extension of Robinhood Drive from Sherwood Drive to West 21st Street, and the extension of Windsor Court from Sherwood Drive to Sherwood Park, as shown hereon, and includes about 1.87 acres of land, .75 acres being in said lot Number 21 and .92 acres being in said lot Number 20.

The undersigned, owners of the land embraced in this plat as outlined by heavy lines, hereby accept this plat of same and dedicate the streets as shown to public use.

Sam Trifiletti *Elizabeth Trifiletti*

State of Ohio
Lorain County S.S.
Before me, a Notary Public in and for said County, personally appeared the above named Sam Trifiletti and Elizabeth Trifiletti who acknowledged that they did sign this plat, and that it was their free act and deed. In testimony whereof, I have hereunto set my hand and affixed my official seal at Lorain, Ohio, this 28th day of January, 1960.

My commission expires August 28, 1960
Joseph J. Mischak
NOTARY PUBLIC

This is to certify that I have examined this plat and hereby approve the same. I find the monuments, found and set, are sufficient to define the streets as shown.

Lucius B. Goodell
CITY ENGINEER

I hereby certify that the land herein dedicated is covered by a proper certificate of title and the dedication is hereby approved as to form.

Adrian F. Betts
CITY SOLICITOR

This is to certify that this plat is hereby approved on this 28th day of January, 1960 by the Planning Commission of the City of Lorain, Ohio.

Pat Sander
PRESIDENT

This is to certify that this plat was accepted by the Council of the City of Lorain, Ohio, by Ordinance Number 1401 passed the 1st day of February, 1960.

Frank J. Hill
CLERK OF COUNCIL

As a condition of dedication on the part of the owner and acceptance on the part of the City of Lorain, the owners, their successors and assigns are forever prohibited from planting trees or shrubs in any part of the streets dedicated to public use.

TRANSFERRED
FEB 11 1960
Frank J. Hill
CITY CLERK

RECEIVED FOR RECORD *January 28, 1960*
AT 9:28 A.M. RECORDED *Feb 24, 1960*
BY *John R. ...*

PT-E-42

22/29

22/29

22/29