

# FAIRWOOD SUBDIVISION


Vol 22 Pg 32

PART OF ORIGINAL LOT 28 - EAST OF RIVER  
ELYRIA TWP., LORAIN COUNTY, OHIO


SCALE 1"=100'

BY **RAY E. HOLLIS**

REGISTERED ENG. & SURVEYOR

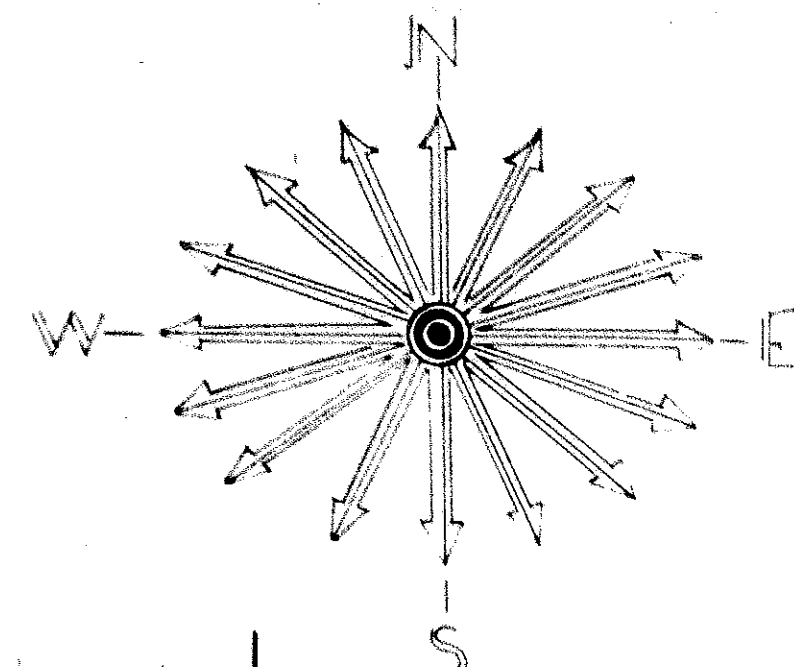

*Ester C. Hammer*

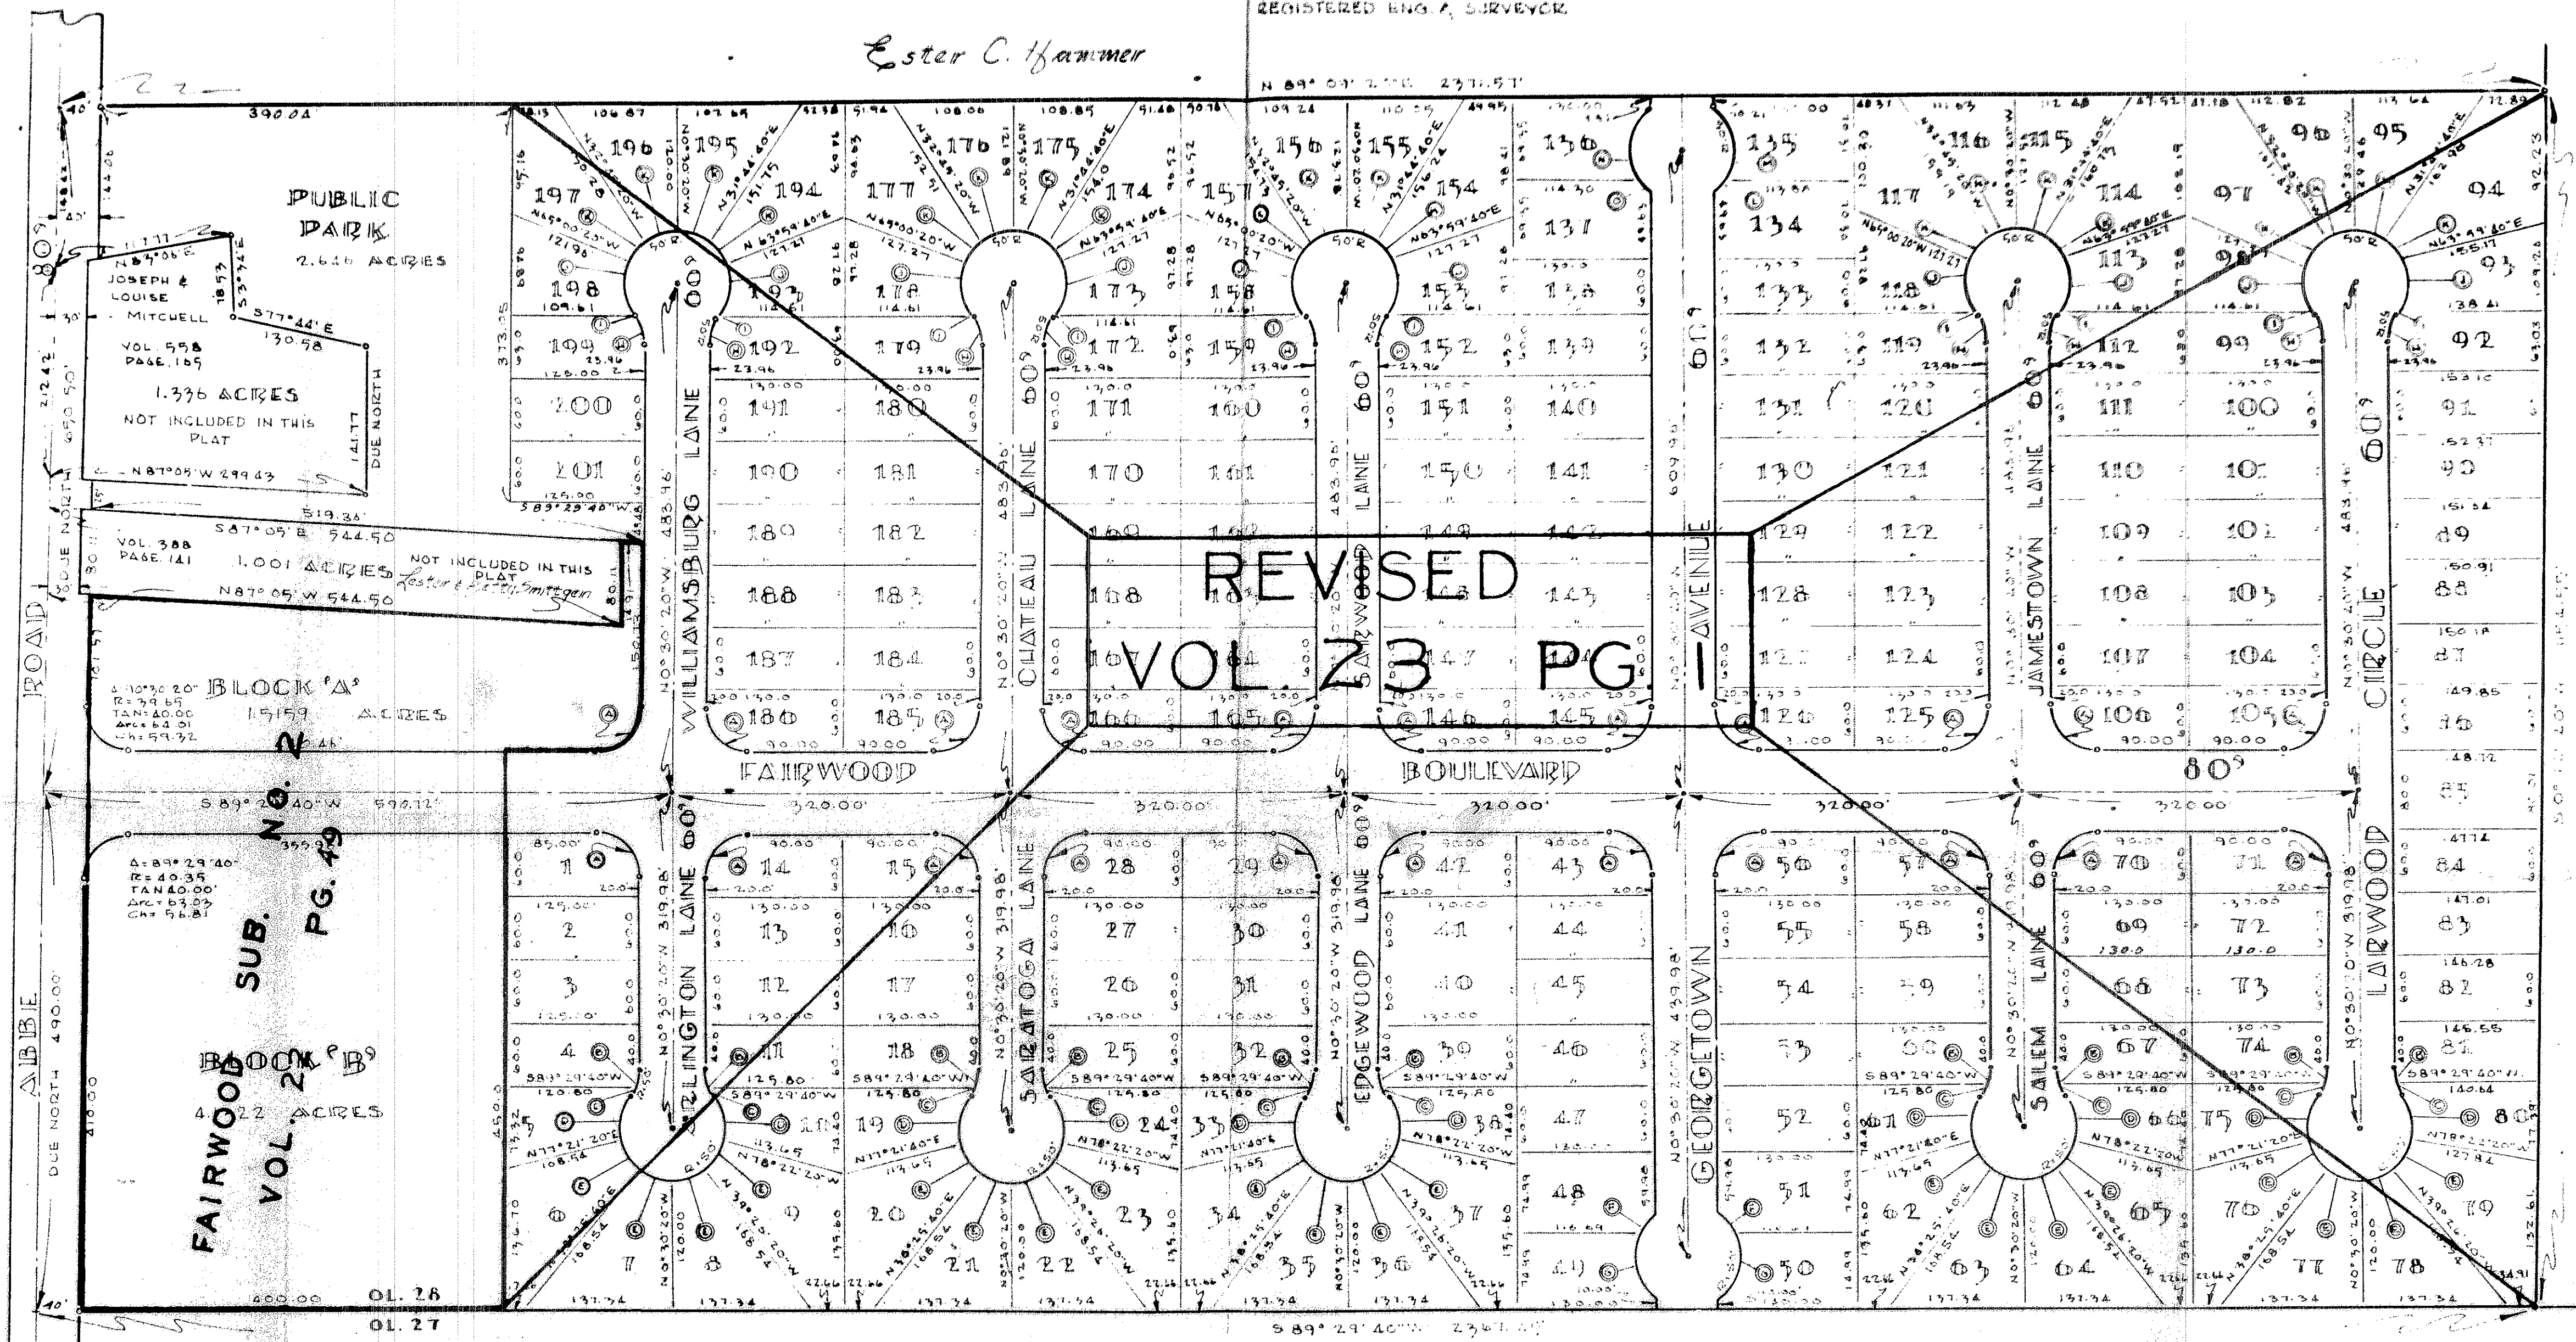

### CURVE DATA

MARK	DELTA	ASC	CORD
A	90°	11.24	11.24
B	23°35'	2.12	2.04
C	15°17'	1.11	1.07
D	19°	2.15	2.17
E	38°24'00"	5.16	5.17
F	23°28'30"	2.19	2.16
G	8°01'00"	1.13	1.14
H	34°52'12"	5.17	5.16
I	12°10'	1.06	1.09
J	50°12'	2.12	2.12
K	32°15'	2.14	2.17
L	30°24'	2.15	2.22
M	10°12'	1.12	1.12
N	71°03'	6.24	6.23
O	11°12'	1.14	1.14

REVISED  
VOL 23 PG

Lake Shore and Michigan Southern

VACATED C.P.C. #66405  
D.V. 806 Pg 160

ENGINEERS CERTIFICATE:  
THIS IS TO CERTIFY THAT AT THE REQUEST OF THE OWNERS,  
P.L. BRADSTOCK AND H.A. SHIVES I HAVE SURVEYED AND PLATTED  
FAIRWOOD SUBDIVISION AS SHOWN HEREON CONTAINING 60.07  
ACRES IN O.L. 28 EAST OF RIVER, ELYRIA TWP., LORAIN COUNTY,  
OHIO, 11.99 ACRES IN STREETS AND 48.08 ACRES IN LAND, AT ALL  
POINTS SO DESIGNATED. IRON PIN MONUMENTS WERE FOUND  
OR SET. MEASUREMENTS ARE IN FEET AND DECIMAL PARTS THEREOF.  
BEARINGS USED ARE ASSUMED AND ARE FOR THE PURPOSE OF  
DESCRIBING ANGLES ONLY. ALL OF WHICH I CERTIFY TO BE  
CORRECT.  
SIGNED Ray E. Hollis  
REGISTERED ENG. AND SURVEYOR

THIS IS TO CERTIFY THAT THE ABOVE PLAT OF FAIRWOOD SUBDIVISION IS  
HEREBY ACCEPTED ON THIS \_\_\_\_\_ DAY OF \_\_\_\_\_ 1959, BY THE PLANNING  
COMMISSION OF THE CITY OF ELYRIA, OHIO.

OWNERS CERTIFICATE:  
THIS IS TO CERTIFY THAT THE UNDERSIGNED  
SHIVES AND BRADSTOCK A PARTNERSHIP  
CONSISTING OF H.A. SHIVES AND P.L. BRADSTOCK OWNERS  
OF LAND EMBRACED BY THE ABOVE PLAT OF FAIRWOOD  
SUBDIVISION DO HEREBY ACCEPT THE SAME TO BE CORRECT  
AND DEDICATE TO PUBLIC USE THE FOLLOWING STREETS,  
ROADS, COURTS, AND BOULEVARDS, AND PARK, FAIRWOOD BLVD.,  
ABBE RD., WILLIAMSBURG LANE, CHATEAU, SARWOOD, JAMESTOWN,  
ARLINGTON, SARATOGA, EDGEWOOD, SALEM LANES, LARWOOD CIRCLE,  
AND GEORGETOWN AVENUE.

STATE OF OHIO  
COUNTY OF LORAIN  
BEFORE ME, A NOTARY PUBLIC IN AND FOR SAID COUNTY  
AND STATE DID PERSONALLY APPEAR, P.L. BRADSTOCK AND H.A.  
SHIVES, A PARTNERSHIP, WHO ACKNOWLEDGED THAT THEY  
DID SIGN THE FOREGOING PLAT AND IT WAS OF THEIR OWN  
FREE ACT AND DEED AND THE FREE ACT AND DEED OF THE PARTNER-  
SHIP IN TESTIMONY WHEREOF I HERETO SET MY HAND AND  
OFFICIAL SEAL THIS \_\_\_\_\_ DAY OF \_\_\_\_\_ 1959.

Vol 22 Pg 32