

SUBDIVISION OF BLOCK A AND BLOCK B OF FAIRWOOD SUBD'N TO BE KNOWN AS


6771241

FAIRWOOD SUBD'N No. 2

Vol 22 Pg 49 July 22 - 1960

PART OF O.L. No 28, EAST OF RIVER, ELYRIA TWP. LORAIN CO., OH
SCALE 1" = 60'

BY,
RAY E. HOLLIS
REG. ENG. & SURVEYOR

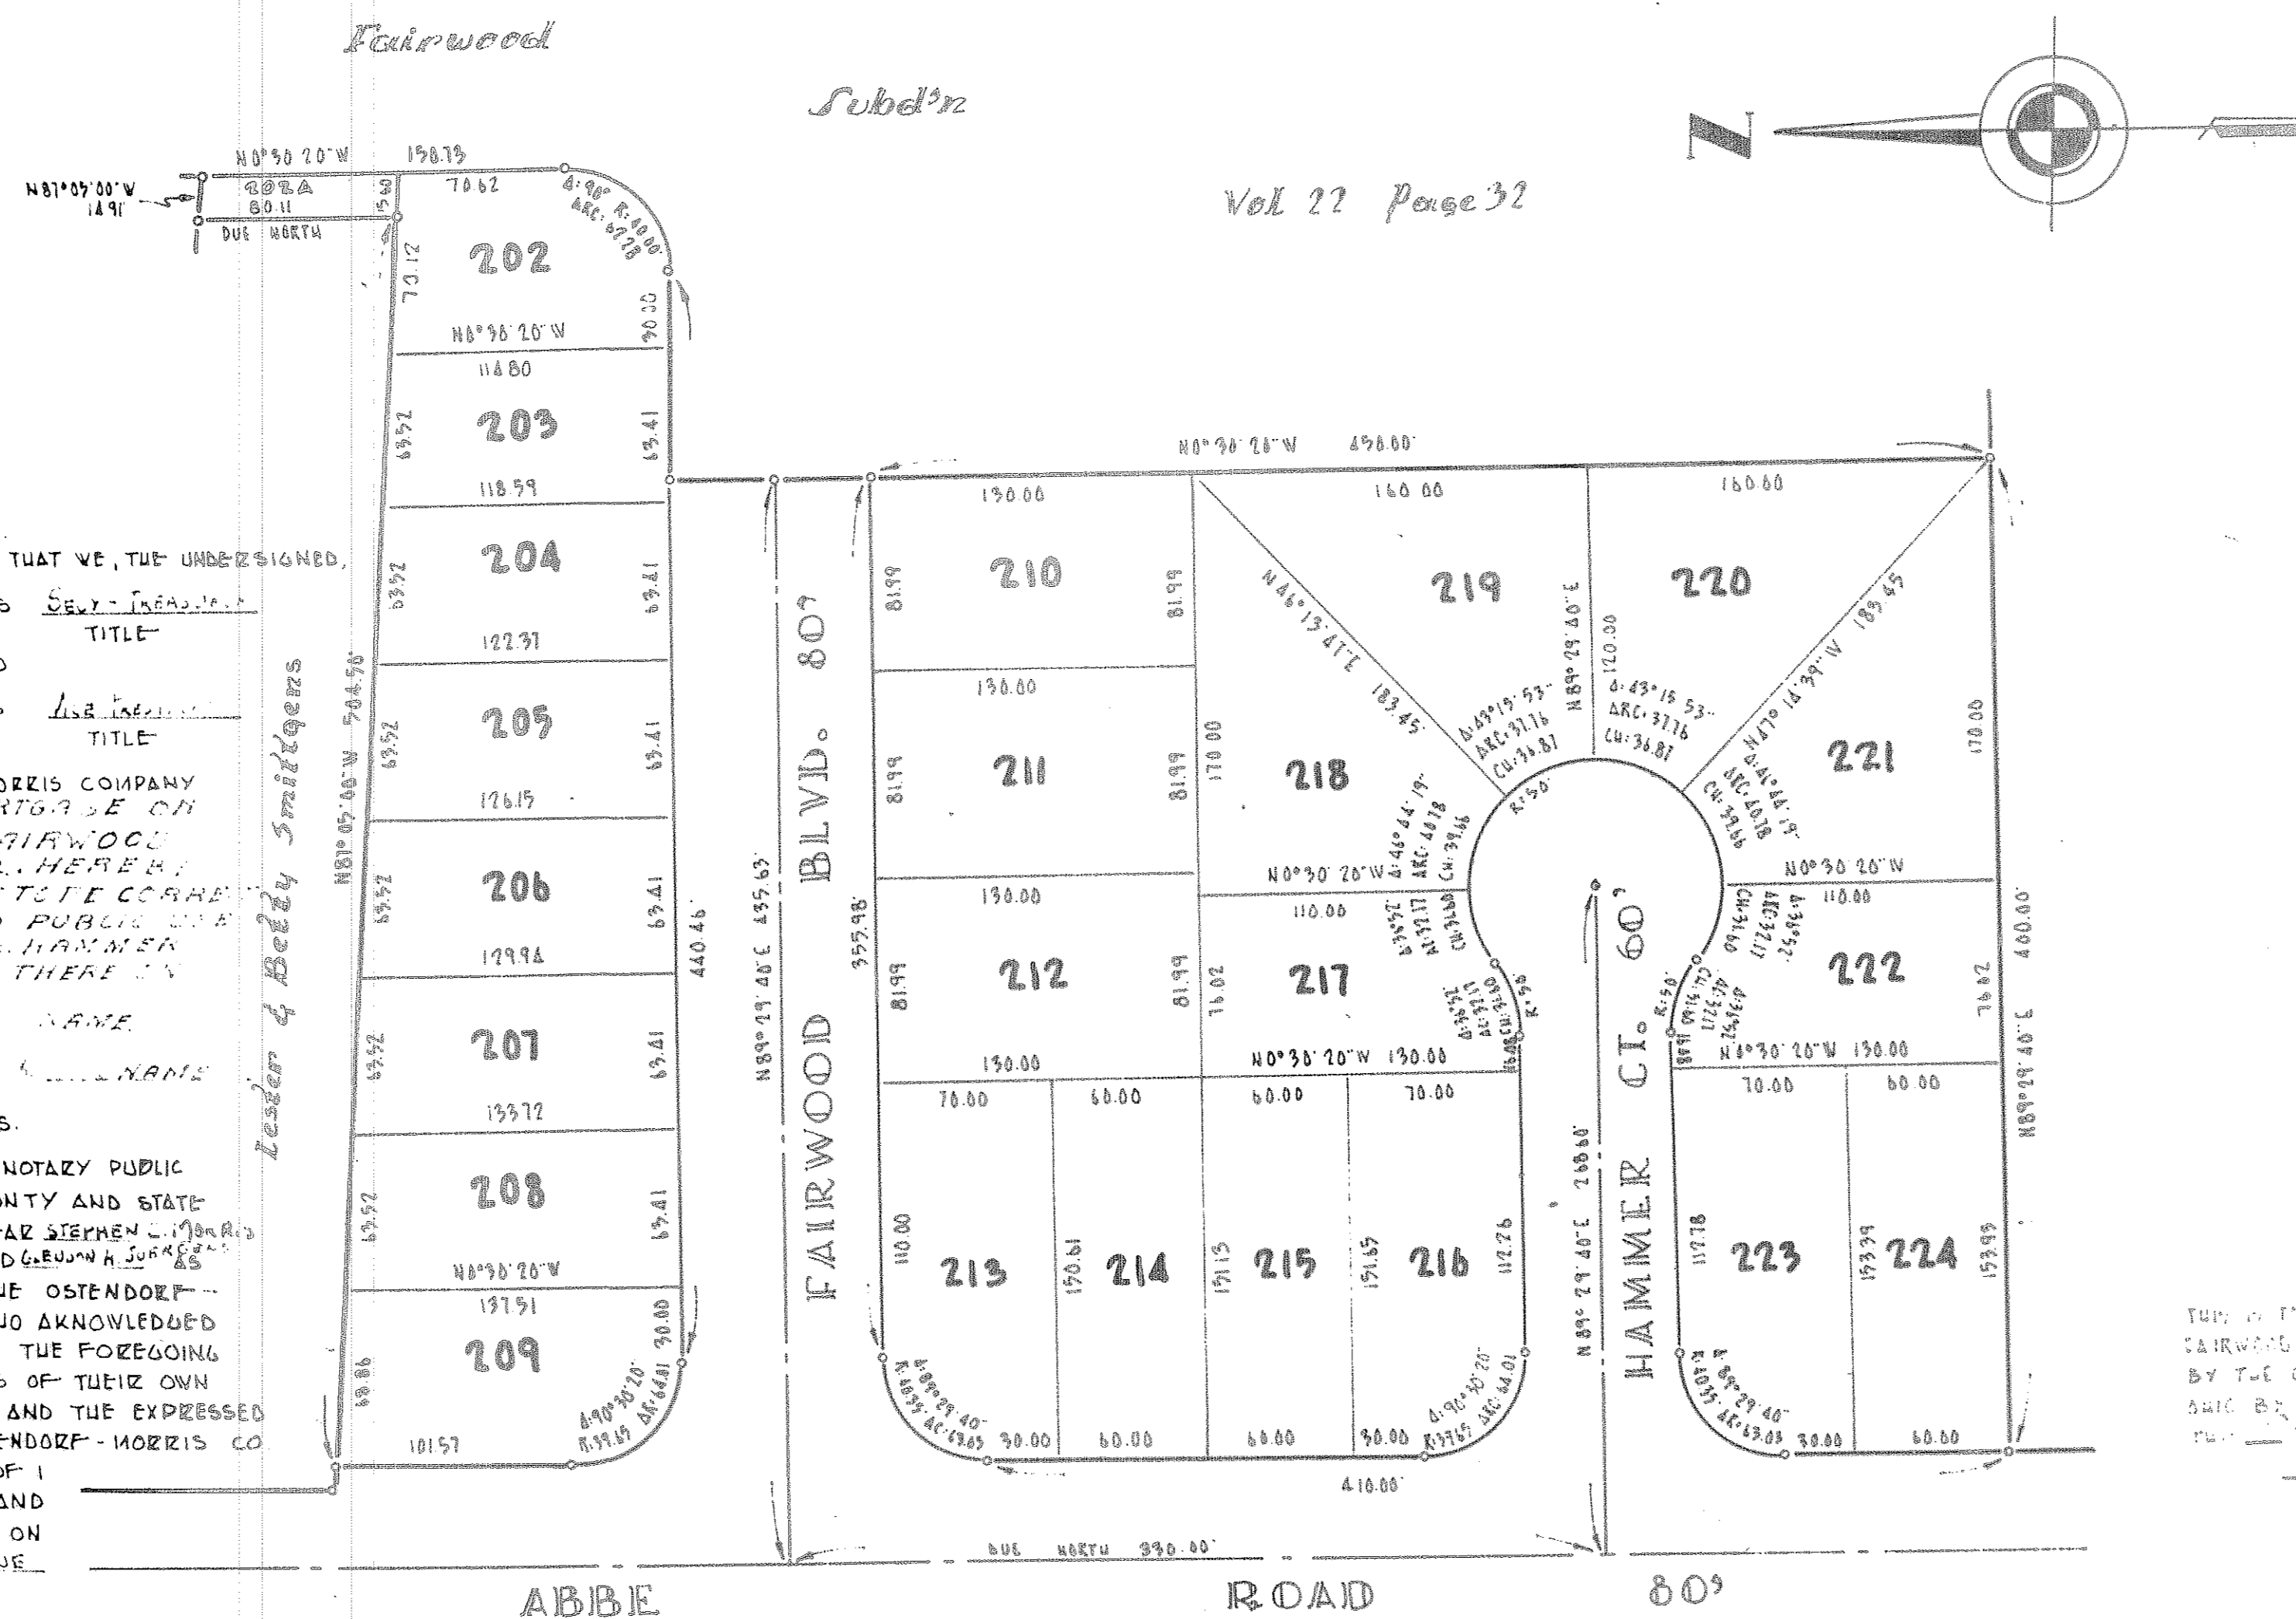

Vol 22 Page 32

MORTGAGE CERTIFICATE

THIS IS TO CERTIFY THAT WE, THE UNDERSIGNED,

ROBERT C. MORRIS AS **SECRETARY**
NAME TITLE

AND
ANDREW MORRIS AS **VICE PRESIDENT**
NAME TITLE

THE OSTENDORF-MORRIS COMPANY
UNDER A MORTGAGE ON
LAND IN FAIRWOOD
SUBDIVISION NO. 2, HEREBY
ACCEPT THE SAME TO BE
DEDICATED TO PUBLIC USE
FAIRWOOD BLVD. & HAMMER
CT. AS SHOWN THEREON.

Ray E. Hollis NAME
REG. ENG. & SURVEYOR TITLE

CITY OF OHIO }
COUNTY OF LORAIN } SS.

BEFORE ME, A NOTARY PUBLIC
AND FOR SAID COUNTY AND STATE
I PERSONALLY APPEARED **STEPHEN MORRIS**
SECRETARY AND **ANDREW MORRIS**
VICE PRESIDENT OF THE OSTENDORF-
MORRIS COMPANY WHO ACKNOWLEDGED
THAT THEY DID SIGN THE FOREGOING
DEED AND THAT IT WAS OF THEIR OWN
FREE ACT AND DEED AND THE EXPRESSED
WISHES OF THE OSTENDORF-MORRIS CO.
IN TESTIMONY WHEREOF I
HEREUNTO SET MY HAND
AND OFFICIAL SEAL ON
THIS 12th DAY OF JUNE
1960

Kenneth C. ...
NOTARY PUBLIC

MISSION EXPIRES May 12, 1963

OWNER CERTIFICATE

THIS IS TO CERTIFY THAT AT THE REQUEST OF THE
OWNERS, P.H. BRADSTOCK AND H.A. SHIVES I HAVE SURVEYED
AND PLATTED FAIRWOOD SUBDIVISION NO. 2 AS SHOWN
HEREON CONTAINING 5.6461 ACRES IN O.L. No 28 EAST
OF RIVER, ELYRIA TWP., LORAIN COUNTY, OHIO. AT
ALL POINTS TO BE DESIGNATED BY IRON PIN MONUMENTS
WHERE FOUND OR SET MEASUREMENTS ARE IN FEET
AND DECIMAL PARTS THEREOF. BEARINGS USED
ARE APPROVED AND ARE FOR THE PURPOSE OF
DESCRIBING ANGLES ONLY. ALL OF WHICH I CERTIFY
TO BE CORRECT.

Ray E. Hollis
RAY E. HOLLIS REG. ENG. & SURVEYOR

ACRES IN STREET .4401
ACRES IN LOTS 5.188

OWNER CERTIFICATE

THIS IS TO CERTIFY THAT THE UNDERSIGNED **PHILIP BRADSTOCK** AND
PHILIP BRADSTOCK & PARTNERSHIP CONSISTING OF H.A. SHIVES AND
PHILIP BRADSTOCK OWNERS OF LAND ENCOMPASSED BY THE ABOVE PLAT
OF FAIRWOOD SUBD'N NO. 2 DO HEREBY ACCEPT THE SAME TO BE
CORRECT AND DEDICATE TO PUBLIC USE HAMMER COURT AS
SHOWN HEREON.

PH. Bradstock
H.A. Shives
OWNER

THIS IS TO CERTIFY THAT THE ABOVE PLAT OF FAIRWOOD
SUBD'N NO. 2 IS HEREBY ACCEPTED ON THIS 12th DAY OF
JUNE 1960 BY THE PLANNING COMMISSION OF THE
CITY OF ELYRIA, OHIO.

PRESIDENT SECRETARY

P.H. Bradstock & H.A. Shives

CITY OF OHIO }
COUNTY OF LORAIN } SS.

BEFORE ME, A NOTARY PUBLIC IN AND
STATE OF OHIO PERSONALLY APPEARED **PHILIP BRADSTOCK**
& **H.A. SHIVES**, A PARTNERSHIP, WHO ACKNOWLEDGED
SIGN THE FOREGOING PLAT AND IT WAS OF
THEIR OWN FREE ACT AND DEED AND THE EXPRESSED
WISHES OF THE PARTNERSHIP IN TESTIMONY WHEREOF I
HEREUNTO SET MY HAND AND OFFICIAL SEAL THIS 12th DAY OF
JUNE 1960.

Philip Bradstock
H.A. Shives
NOTARY PUBLIC

MY COMMISSION EXPIRES 3-2-

THIS IS TO CERTIFY THAT I HAVE EXAMINED
APPROVE THE SAME BEING THE MONUMENTS OF
THE STREETS AS SHOWN
RE Kleinsieder
CITY ENGINEER

22-49