


PROPOSED VACATION OF A PORTION OF HAWTHORNE AVENUE AND TENNYSON AVENUE AND DEDICATION OF RELOCATION AND WIDENING OF TENNYSON AVENUE

578904
57994

SITUATED IN THE VILLAGE OF SHEFFIELD LAKE COUNTY OF LORAIN AND STATE OF OHIO AND KNOWN AS BEING PART OF SUNSET COUNTRY CLUB #2 ALLOTMENT AS RECORDED IN VOLUME 11 PAGE 19 OF LORAIN COUNTY RECORDS

SCALE 1"=50'
MARCH 4, 1960
NEFF & ASSOC.
6806 PEARL ROAD
CLEVELAND 20 OHIO

By *Shirley S. Neff*
REG. SURVEYOR 14535

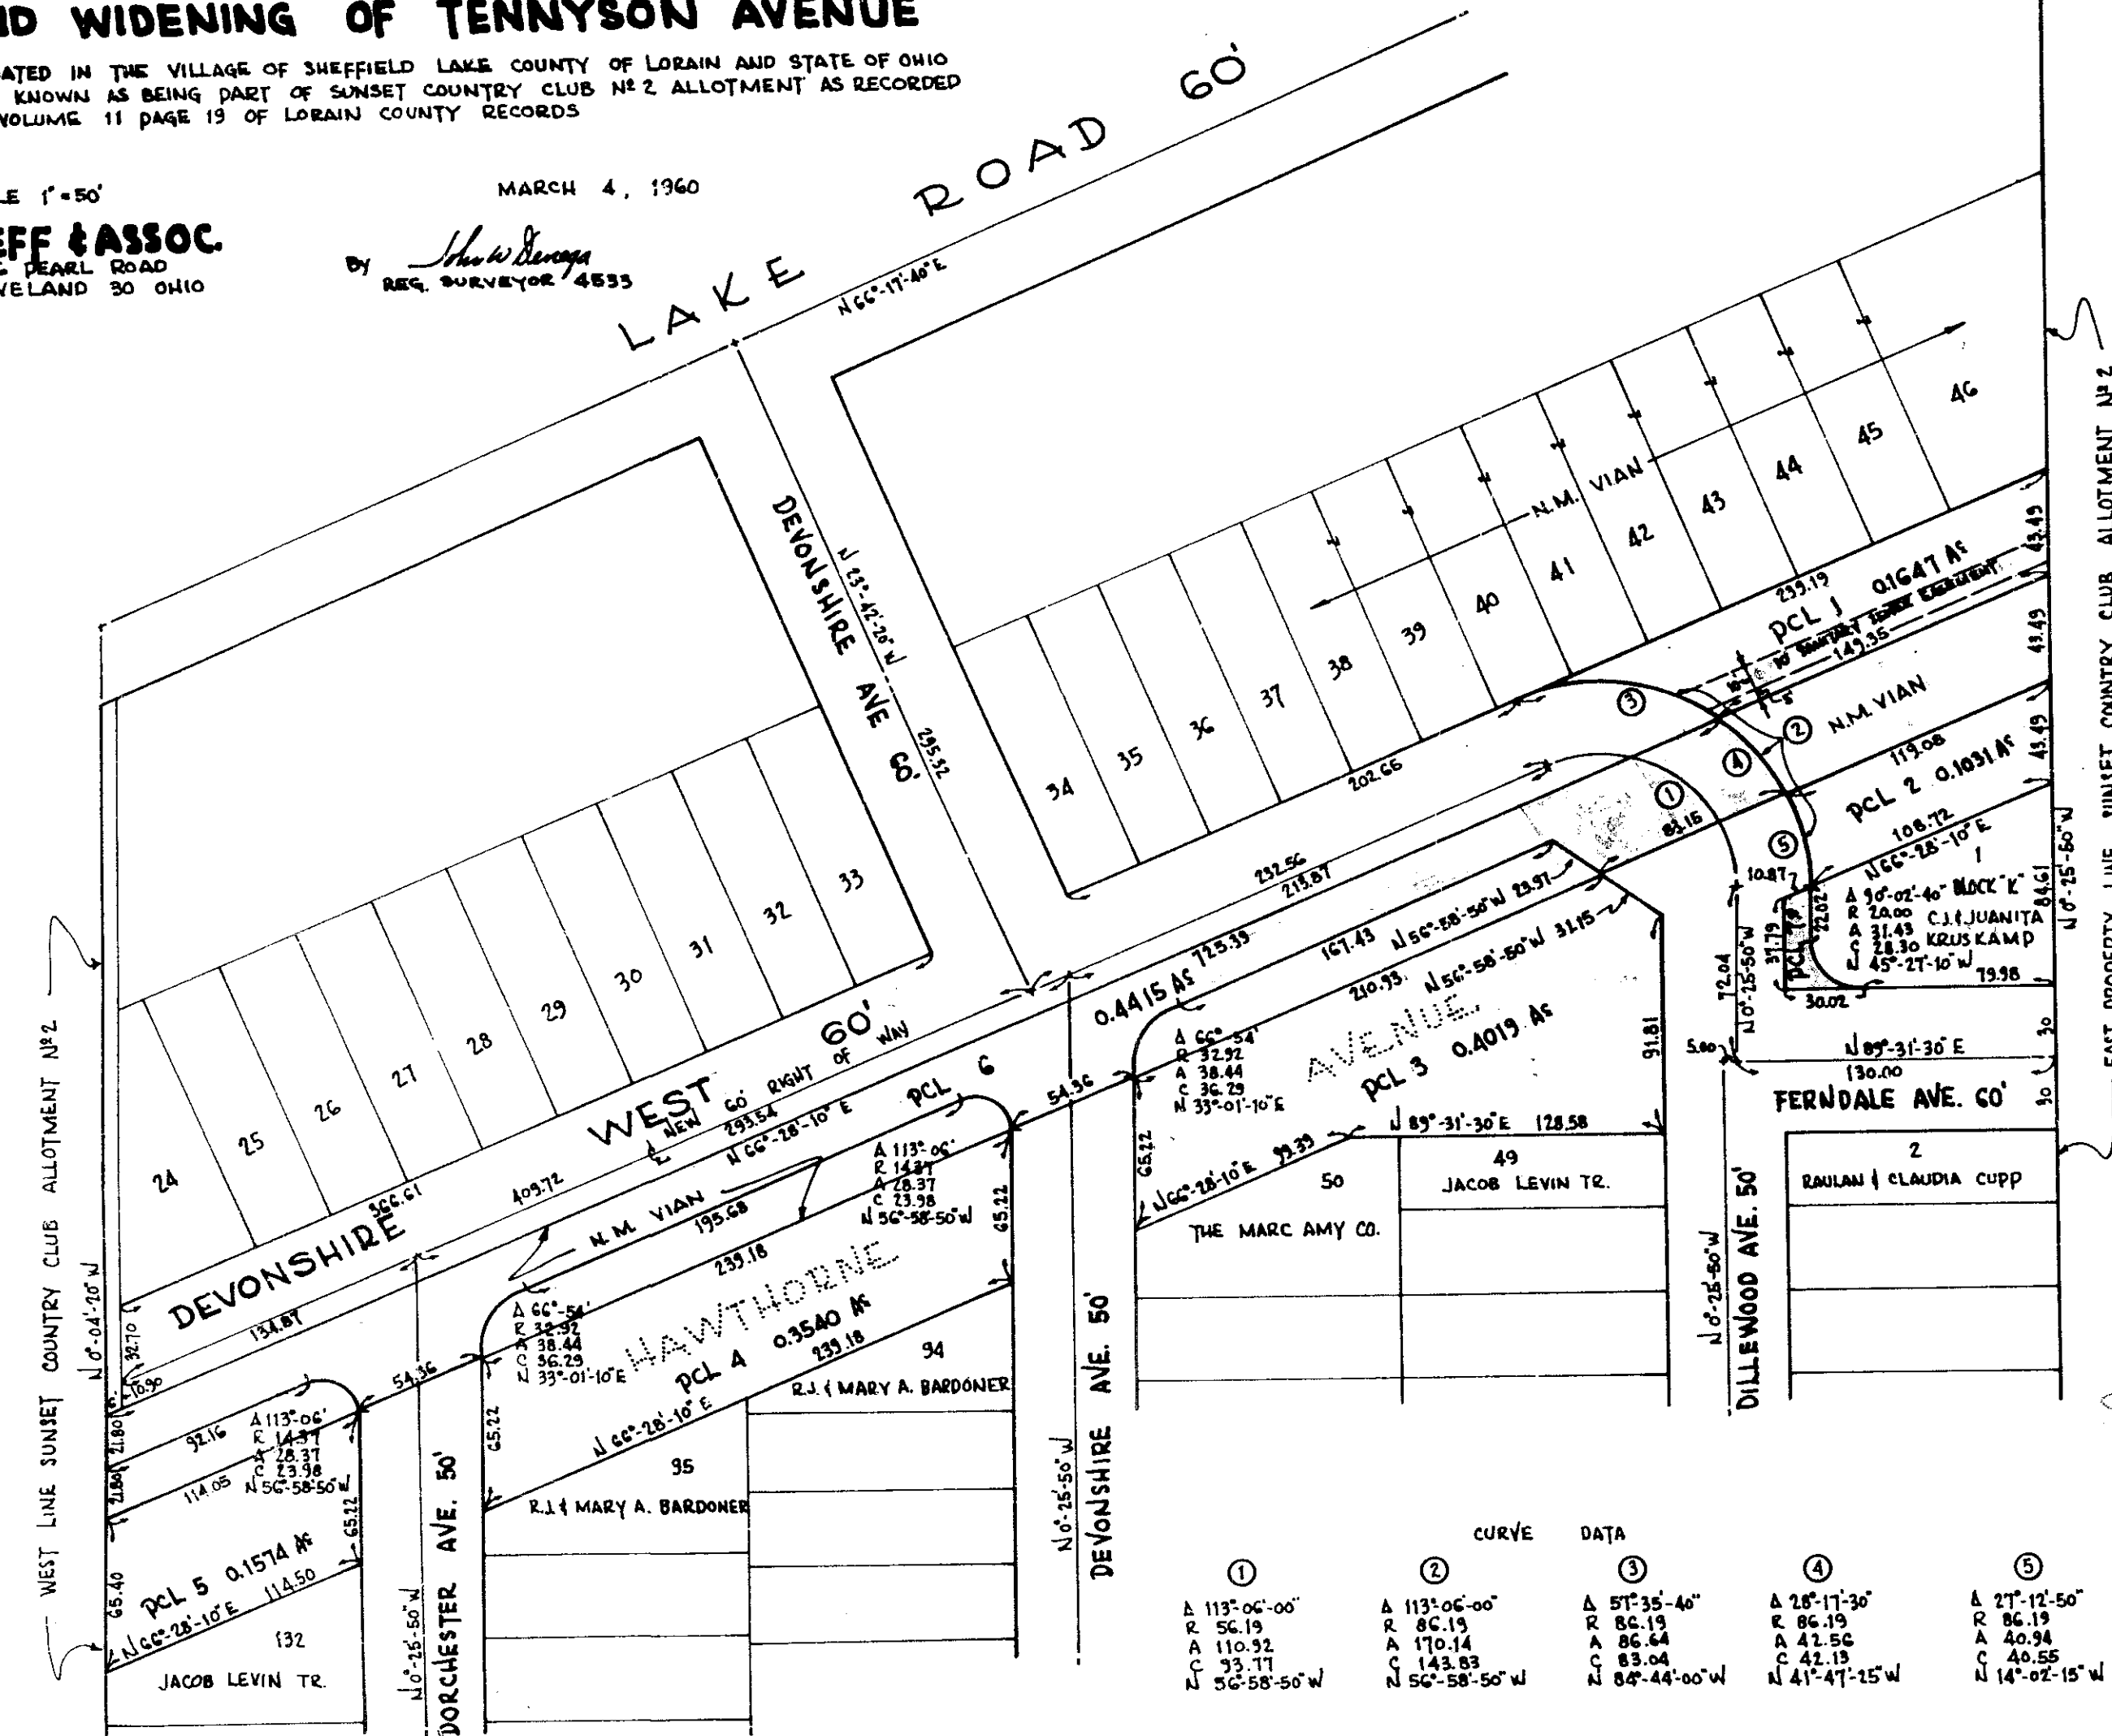

ACCEPTANCE CLAUSES:

WE THE UNDERSIGNED OWNERS OF LANDS FRONTING ON OR ABUTTING THE PROPOSED VACATION OF THAT PORTION OF TENNYSON AVENUE SHOWN HEREON AS PARCEL 1, AND THAT PORTION OF HAWTHORNE AVENUE SHOWN HEREON AS PARCELS 2, 3, 4 AND 5 DO HEREBY ACCEPT THIS PLAT.

Jacob Levin *Myrtle S. Levin*
Ralph Bardoner *Mary Bardoner*
Clarence Kruskamp *Juanta Kruskamp*
N.M. Vian *Hazel R. Vian*
The Marc Amy Co. *Jacob Levin*

STATE OF OHIO COUNTY OF LORAIN BEFORE ME, A NOTARY PUBLIC IN AND FOR SAID COUNTY AND STATE, PERSONALLY APPEARED THE ABOVE SIGNED JACOB LEVIN, TRUSTEE, MYRTLE S. LEVIN, RALPH BARDONER, MARY BARDONER, CLARENCE KRUSKAMP, JUANTA KRUSKAMP, N.M. VIAN, HAZEL R. VIAN, AND THE MARC-AMY CO BY JACOB LEVIN, PRES. AND C. VENINCHAK SECT.

WHO ACKNOWLEDGED THAT THEY DID SIGN THE FOREGOING INSTRUMENT AND THAT THE SAME WAS THEIR FREE ACT AND DEED AND OF SAID CORPORATION, IN WITNESS WHEREOF I HERETO SET MY HAND AND OFFICIAL SEAL AT LORAIN OHIO THIS 18TH DAY OF MAY 1960

STEPHEN E. GOLD *Stephen E. Gold*
NOTARY PUBLIC NOTARY PUBLIC
MY COMMISSION EXPIRES MY COMMISSION EXPIRES
OCT. 8, 1962 OCT. 8, 1962

WE THE UNDERSIGNED OWNERS OF THE LANDS SHOWN HEREON AS PARCELS 6 AND 7 DO HEREBY ACCEPT THIS PLAT AND DEDICATE TO PUBLIC USE FOR STREET PURPOSES SAID PARCELS 6 AND 7.

Clarence Kruskamp *Juanta Kruskamp*
N.M. Vian *Hazel R. Vian*

STATE OF OHIO COUNTY OF LORAIN BEFORE ME, A NOTARY PUBLIC IN AND FOR SAID COUNTY AND STATE, PERSONALLY APPEARED THE ABOVE SIGNED CLARENCE KRUSKAMP, JUANTA KRUSKAMP, N.M. VIAN AND HAZEL R. VIAN,

WHO ACKNOWLEDGED THAT THEY DID SIGN THE FOREGOING INSTRUMENT AND THAT THE SAME WAS THEIR FREE ACT AND DEED IN TESTIMONY WHEREOF I HERETO SET MY HAND AND OFFICIAL SEAL THIS 18TH DAY OF MAY 1960

STEPHEN E. GOLD *Stephen E. Gold*
NOTARY PUBLIC NOTARY PUBLIC
MY COMMISSION EXPIRES MY COMMISSION EXPIRES
OCT. 8, 1962 OCT. 8, 1962

APPROVALS:

THE COUNCIL OF THE VILLAGE OF SHEFFIELD LAKE HEREBY ACCEPTS THIS PLAT AND APPROVES THE VACATION OF THAT PORTION OF TENNYSON AVENUE AND HAWTHORNE AVENUE SHOWN HEREON AS PARCELS 1, 2, 3, 4 AND 5, AND THE DEDICATION OF PARCELS 6 AND 7 BY ORDINANCE NO. 19-60 ADOPTED THIS 12 DAY OF APRIL 1960

Jane S. Eastin
CLERK OF COUNCIL

PLAT APPROVED BY THE PLANNING COMMISSION OF THE VILLAGE OF SHEFFIELD LAKE THIS 12 DAY OF APRIL 1960

Jane S. Eastin
CLERK OF COMMISSION

RECEIVED FOR RECORD August 10 1960
AT 1:24 P.M. RECORDED August 10 1960
IN PLAT RECORD PAGE 51
Santa B. Mitchell
LORAIN COUNTY RECORDER

PLAT APPROVED BY THE ENGINEER OF THE VILLAGE OF SHEFFIELD LAKE THIS 12 DAY OF APRIL 1960
Thomas J. [unclear]
VILLAGE ENGINEER

TRANSFERRED
J. [unclear]

22/51

22/51

22/51