

# WINDMILL AND ACRES SUBD'N No 1

552419

## PART OF O.L. No 25 WEST OF RIVER ELYRIA TWP. - ELYRIA CITY - LORAIN CO., OHIO

SCALE 1" = 50'


DEC. 1959

by  
**RAY E. HOLLIS**  
REG. ENGINEER & SURVEYOR

OWNERS CERTIFICATE:  
THIS IS TO CERTIFY THAT THE UNDERSIGNED, LINUS AND RUTH FITZ, ARTHUR L. AND ANNA M. LEHMAN, JACOB AND DOLORES CARMON, BEN AND MARGARET E. SMITH AND ANN CRANDALL OWNERS OF LANDS CONTAINED HEREON HEREBY ACCEPT SAME TO BE CORRECT AND DEDICATE TO PUBLIC USE HIGH STREET AS SHOWN HEREON.

### Courland St. Extension

VOL 17 - Pg 182  
N 88° 27' 50" E 1062.25'

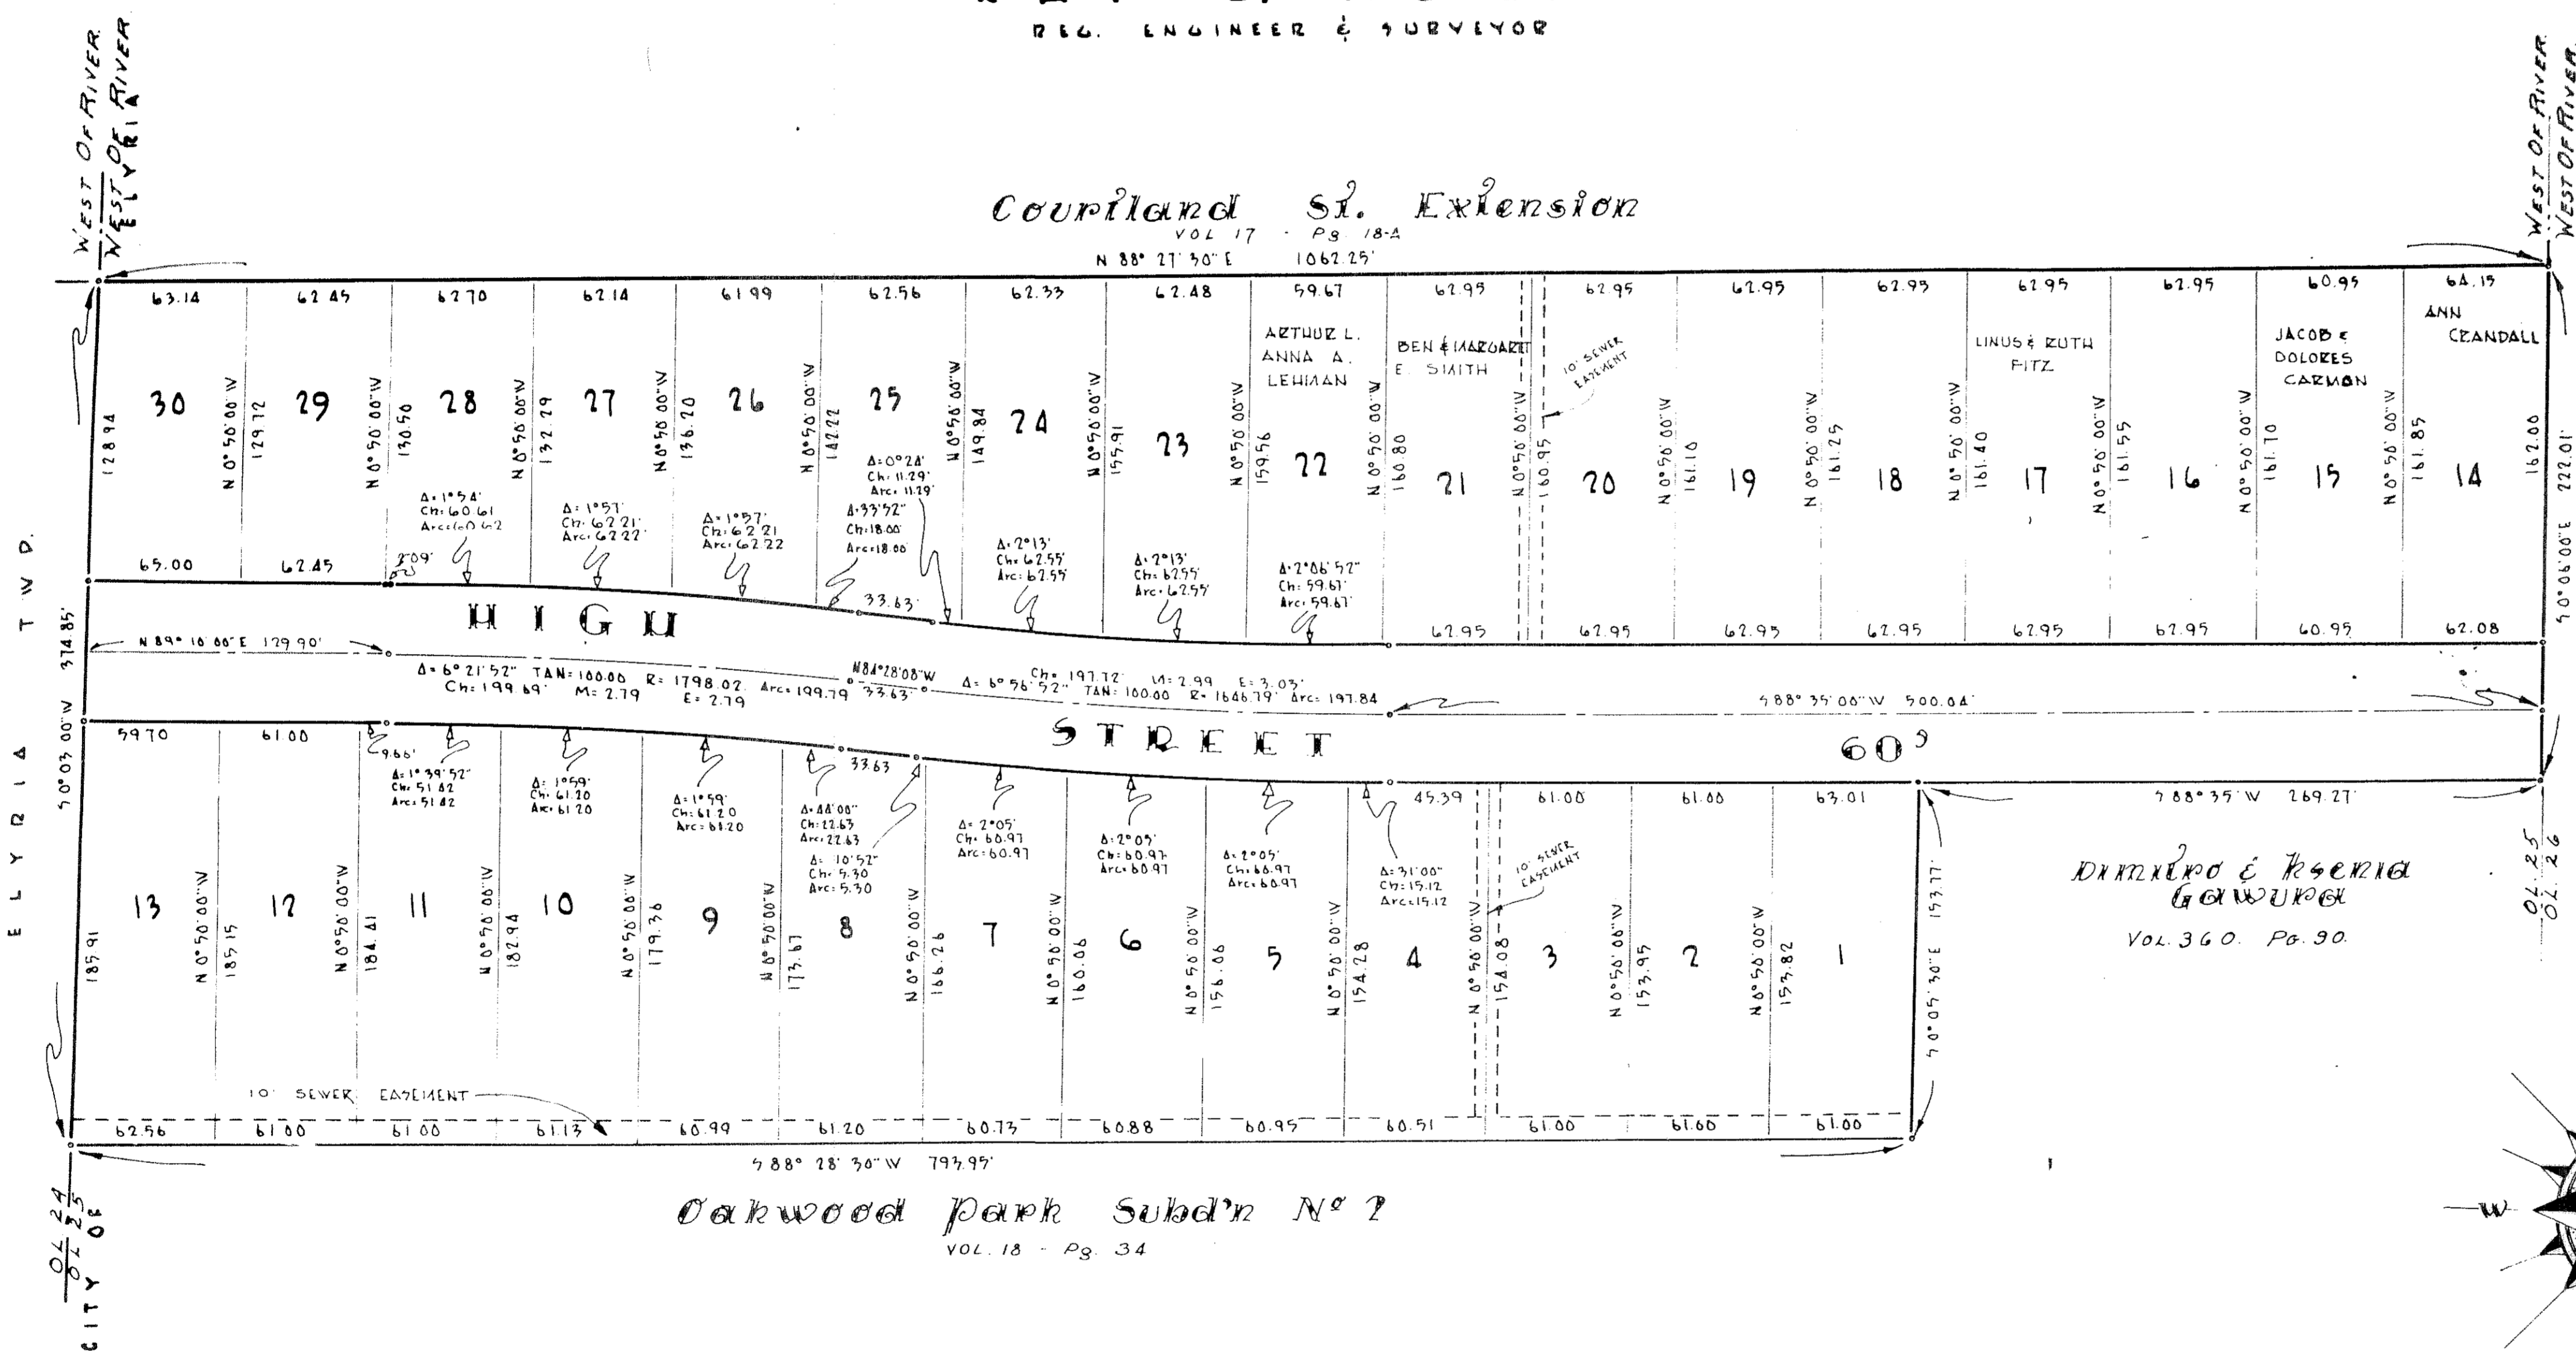

ACRES  
2345  
2333  
2193  
2262  
2324


*Arthur L. Lehman*  
*Anna M. Lehman*

*Mrs Ben Smith*  
*Ben E. Smith*

COUNTY OF LORAIN } S.S.  
STATE OF OHIO }  
BEFORE ME, A NOTARY PUBLIC, IN AND FOR SAID COUNTY AND STATE PERSONALLY APPEARED THE ABOVE NAMED, LINUS & RUTH FITZ, ARTHUR L. AND ANNA M. LEHMAN, JACOB AND DOLORES CARMON, BEN AND MARGARET E. SMITH, AND ANN CRANDALL WHO ACKNOWLEDGED THAT THEY DID SIGN THE FOREGOING PLAT AND DEED IN TESTIMONY WHEREOF I HERETO SET MY HAND AND OFFICIAL SEAL ON THIS 7<sup>th</sup> DAY OF October 1960

*Joseph C. Coughlin*  
NOTARY PUBLIC

MY COMMISSION EXPIRES  
1-7-62

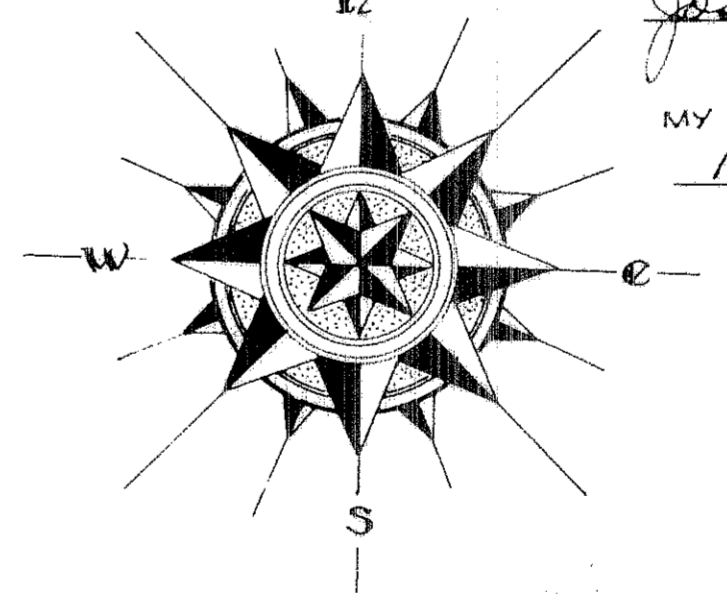

Oakwood Park Subd'n No 2  
VOL. 18 - Pg. 34

ENGINEER'S CERTIFICATE:  
THIS IS TO CERTIFY THAT THE ABOVE PLAT OF WINDMILL AND ACRES SUBD'N No 1 MADE AT THE REQUEST OF HARRY A. DEMAS AND ANN M. DEMAS EMBRACES A TOTAL OF 2.2568 ACRES  
LOC. 24 WEST OF RIVER, ELYRIA TWP. LORAIN CO. OHIO AT ALL POINTS 90 INDICATED IRON PINS WERE FOUND AS SET.  
ALL DISTANCES ARE IN FEET AND DECIMAL PARTS THEREOF ALL OF WHICH I CERTIFY TO BE CORRECT.  
*Ray E. Hollis*  
REG. ENG. AND SURVEYOR

DATE Dec. 14, 1959  
1/2" INCREASE IN STREETS  
1/4" INCREASE IN LOTS  
ENTERED FOR TRANSFER. \_\_\_\_\_  
COUNTY AUDITOR

OWNERS CERTIFICATE:  
THIS IS TO CERTIFY THAT THE UNDERSIGNED HARRY A. DEMAS AND ANN M. DEMAS OWNERS OF LANDS EMBRACED BY THE ABOVE PLAT OF WINDMILL AND ACRES SUBD'N No 1 HEREBY ACCEPT THE FOLLOWING TO BE CORRECT AND DEDICATE TO PUBLIC USE HIGH STREET AS SHOWN HEREON

OWNER \_\_\_\_\_  
OWNER \_\_\_\_\_

STATE OF OHIO } S.S.  
COUNTY OF LORAIN }  
BEFORE ME A NOTARY PUBLIC IN AND FOR SAID COUNTY AND STATE PERSONALLY APPEARED THE ABOVE NAMED HARRY A. DEMAS AND ANN M. DEMAS WHO ACKNOWLEDGED THAT THEY DID SIGN THE FOREGOING PLAT AND THAT IT WAS OF THEIR OWN FREE ACT AND DEED IN TESTIMONY WHEREOF I HERETO SET MY HAND AND OFFICIAL SEAL

THIS IS TO CERTIFY THAT I HAVE EXAMINED THE ABOVE PLAT AND HEREBY APPROVE THE SAME. BEING THE MONUMENTS SET ARE SUFFICIENT TO DEFINE THE STREET AS SHOWN  
*Ray E. Hollis*  
CITY ENGINEER  
CITY OF ELYRIA, O.

THIS IS TO CERTIFY THAT THE ABOVE PLAT IS APPROVED ON THIS 17<sup>th</sup> DAY OF Dec. 1959 BY THE PLANNING COMMISSION OF ELYRIA  
*John J. ...*  
PRESIDENT  
*...*  
SECRETARY

THIS IS TO CERTIFY THAT THE ABOVE PLAT HAS BEEN APPROVED AND ACCEPTED ON THIS 4<sup>th</sup> DAY OF OCTOBER 1960 BY ORDINANCE NO. 60-138 BY THE CITY COUNCIL OF THE CITY OF ELYRIA

*...*  
CLERK OF COUNCIL  
MAYOR

8:00 a.m.  
Plat  
October 14 60  
October 14 1960  
22  
Leota B. Mitchell 22-59  
500