

589600

589600

GENE'S ALLOTMENT


IN O.L.59 AMHERST TOWNSHIP

LORAIN COUNTY OHIO

SCALE 1" = 50'

10

10/22 P. 9 74

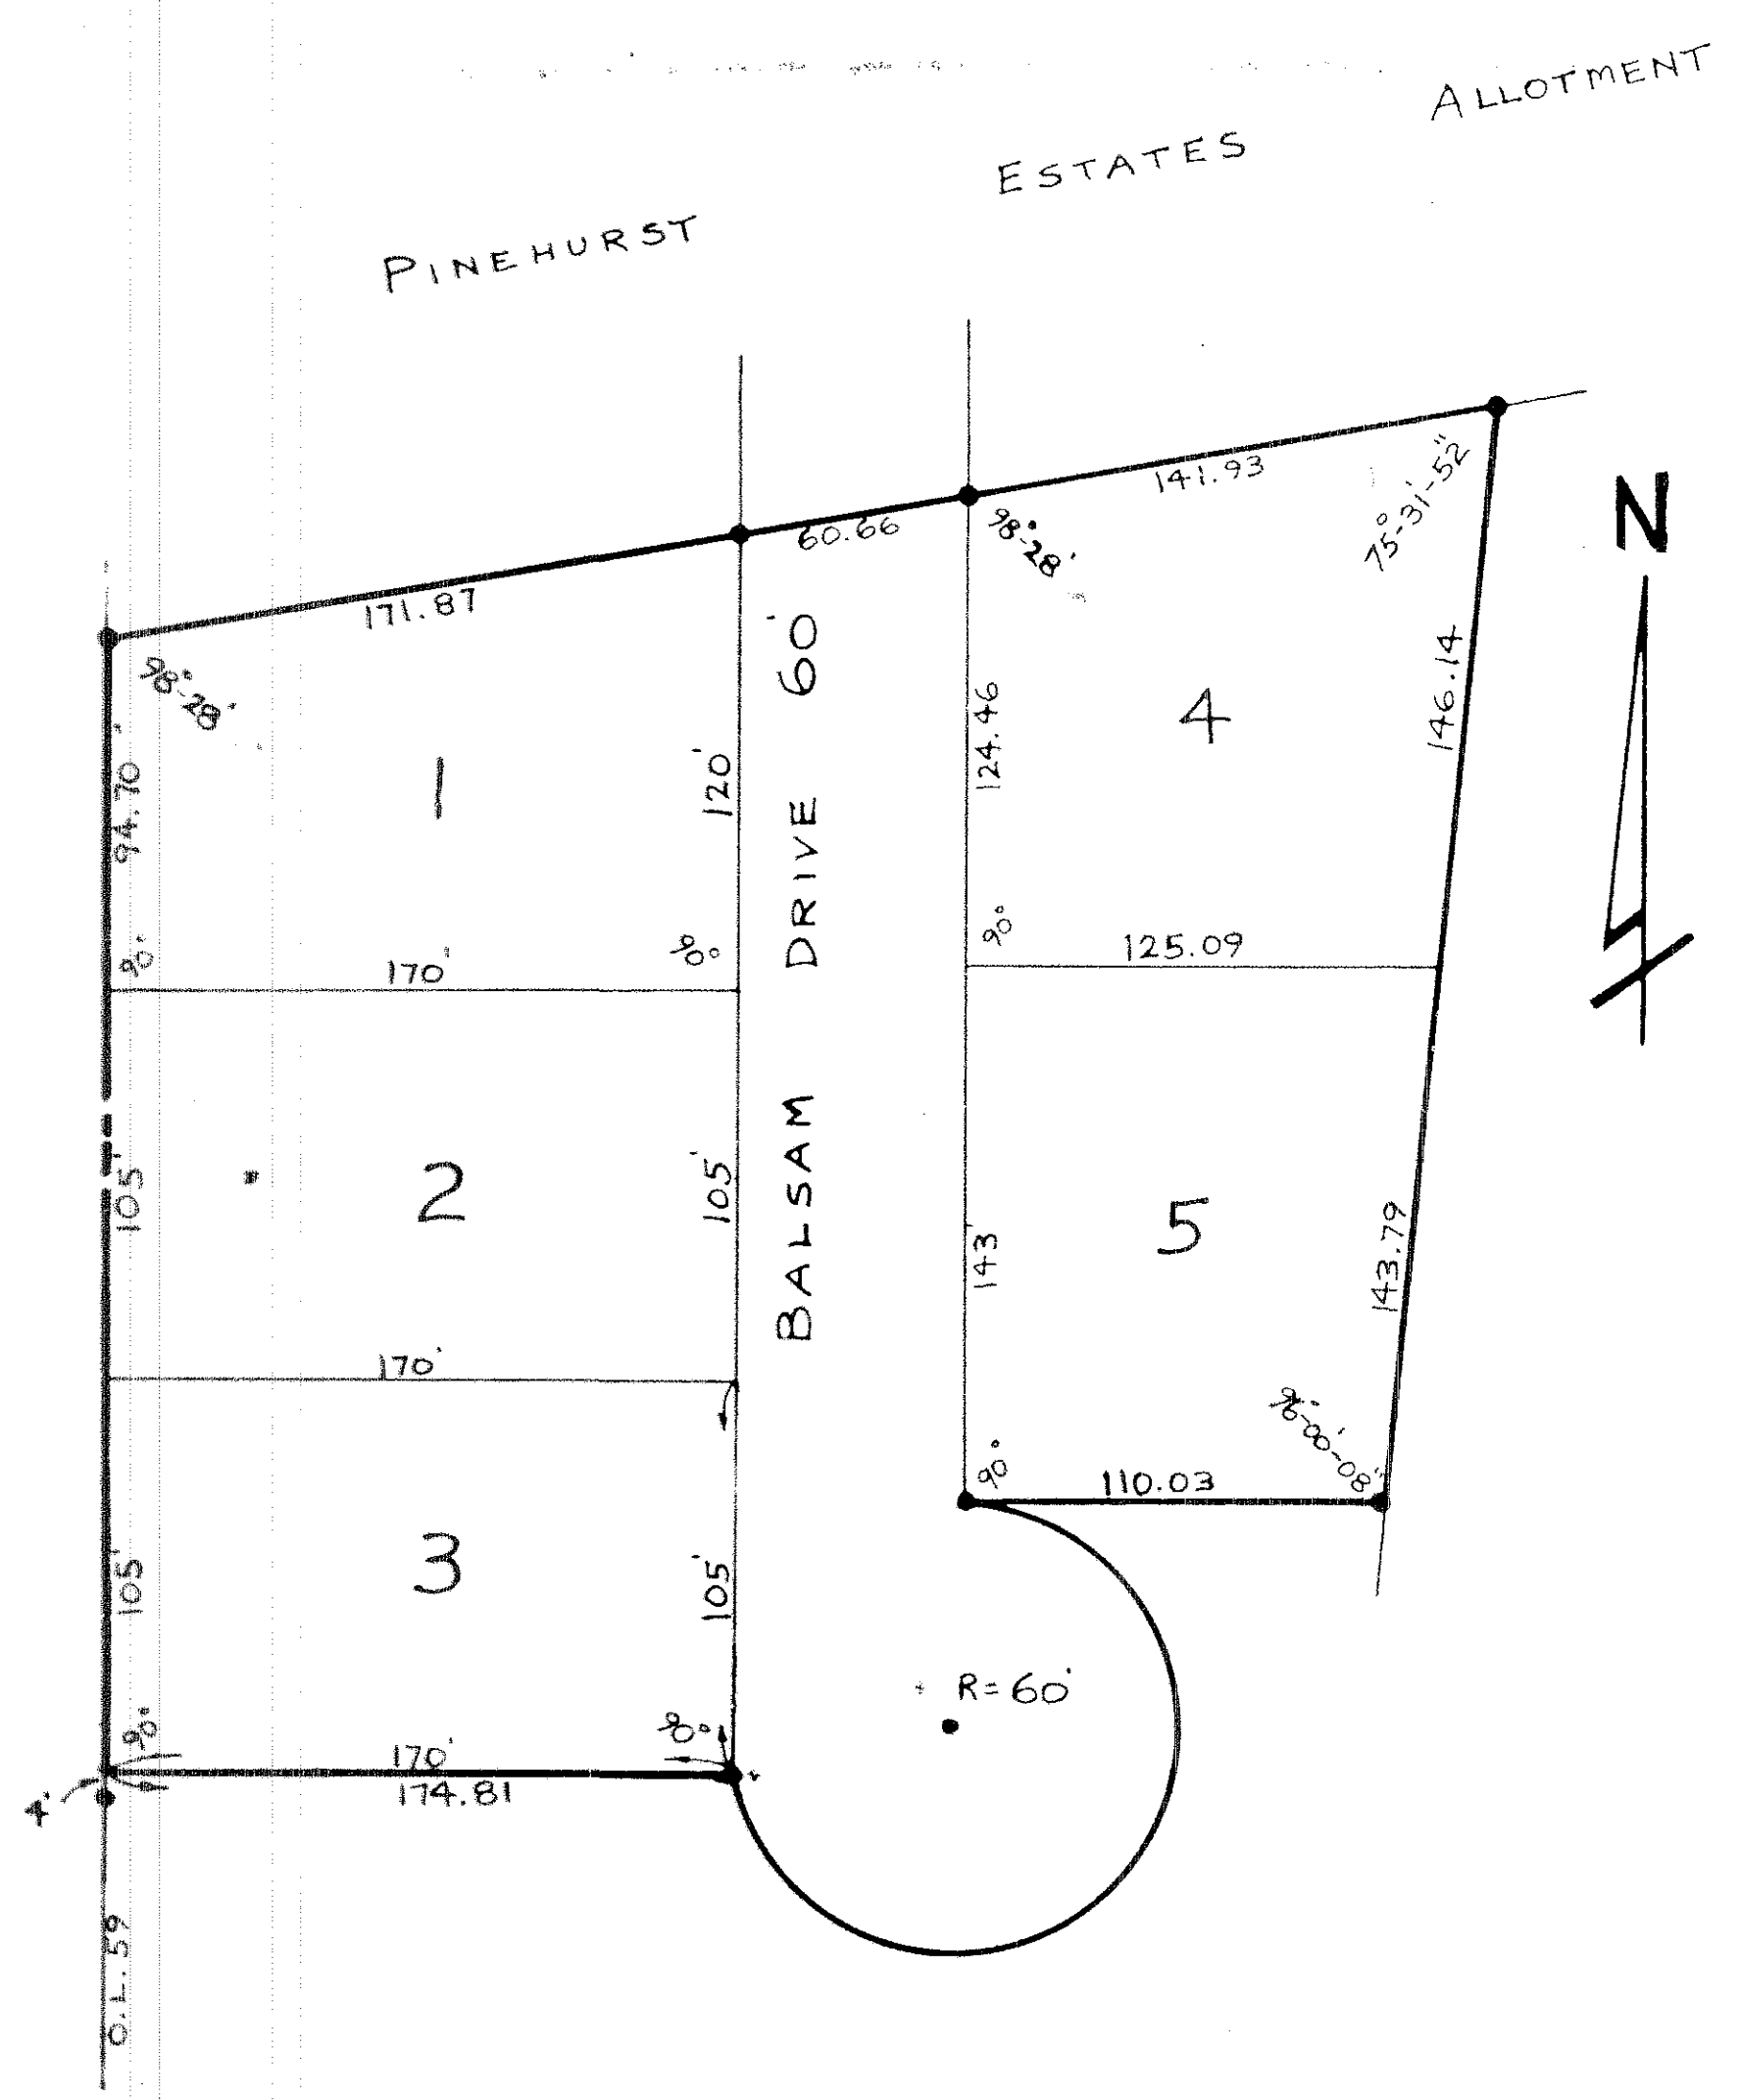

This plat, made at the request of Eugene E. Nabors, embraces 2.641 acres of land in Original Lot 59, Amherst Township, Lorain County, Ohio. It is bounded by lines as shown on this plat.

Balsam Drive is a continuation in a straight line of Balsam Drive in Pinehurst Estates Allotment, and is hereby dedicated to public use. All measurements are in feet and decimal parts thereof. Iron pins were found or set at all points indicated thus (•).

I hereby certify the above to be correct.

J.B. Nichols
Registered Surveyor

The undersigned, owner of the land embraced in this allotment hereby accepts this plat of same and dedicates the street as shown to public use.

Eugene E. Nabors

State of Ohio
Lorain County S.S.

Before me, a Notary Public in and for said county personally appeared the above named Eugene E. Nabors who acknowledged that he did sign the foregoing plat and that it was his free act and deed.

In testimony whereof I have hereunto set my hand and affixed my official seal at Lorain, Ohio this 31 day of October, 1960.

Edmond A. Muzilla
Notary Public

My commission expires July 23, 1962

This is to certify that the above plat of Gene's Allotment is hereby accepted and approved this 15th day of December, 1960 by the Planning Commission of the City of Lorain, Ohio.

Peter Grobe
Secretary

This is to certify that the above plat of Gene's Allotment is hereby accepted and approved this 15th day of December, 1961 by the Planning Commission of the City of Amherst, Ohio.

[Signature]
Secretary

Entered for transfer _____ 1961.
Transferred _____ 1961.
Lorain County Auditor

Entered for record this 22nd day of March, 1961,
at 10:30 o'clock AM, Recorded March 22, 1961
in Volume 22 Page 74 Of Lorain County Record of Plats.
Lester B. Mitchell
Lorain County Recorder
m.e.
Lew 500