


# FORREST RIDGE ALLOTMENT

OWNER  
**ROY E. FANKHAUSER**  
 PART OF ORIGINAL LOTS 2 AND 4 BRACE TRACT  
 ELYRIA TOWNSHIP LORAIN COUNTY OHIO  
 SCALE 0 50 100 APRIL 10, 1961

Vol 22 Pg 77

592010

22  
77

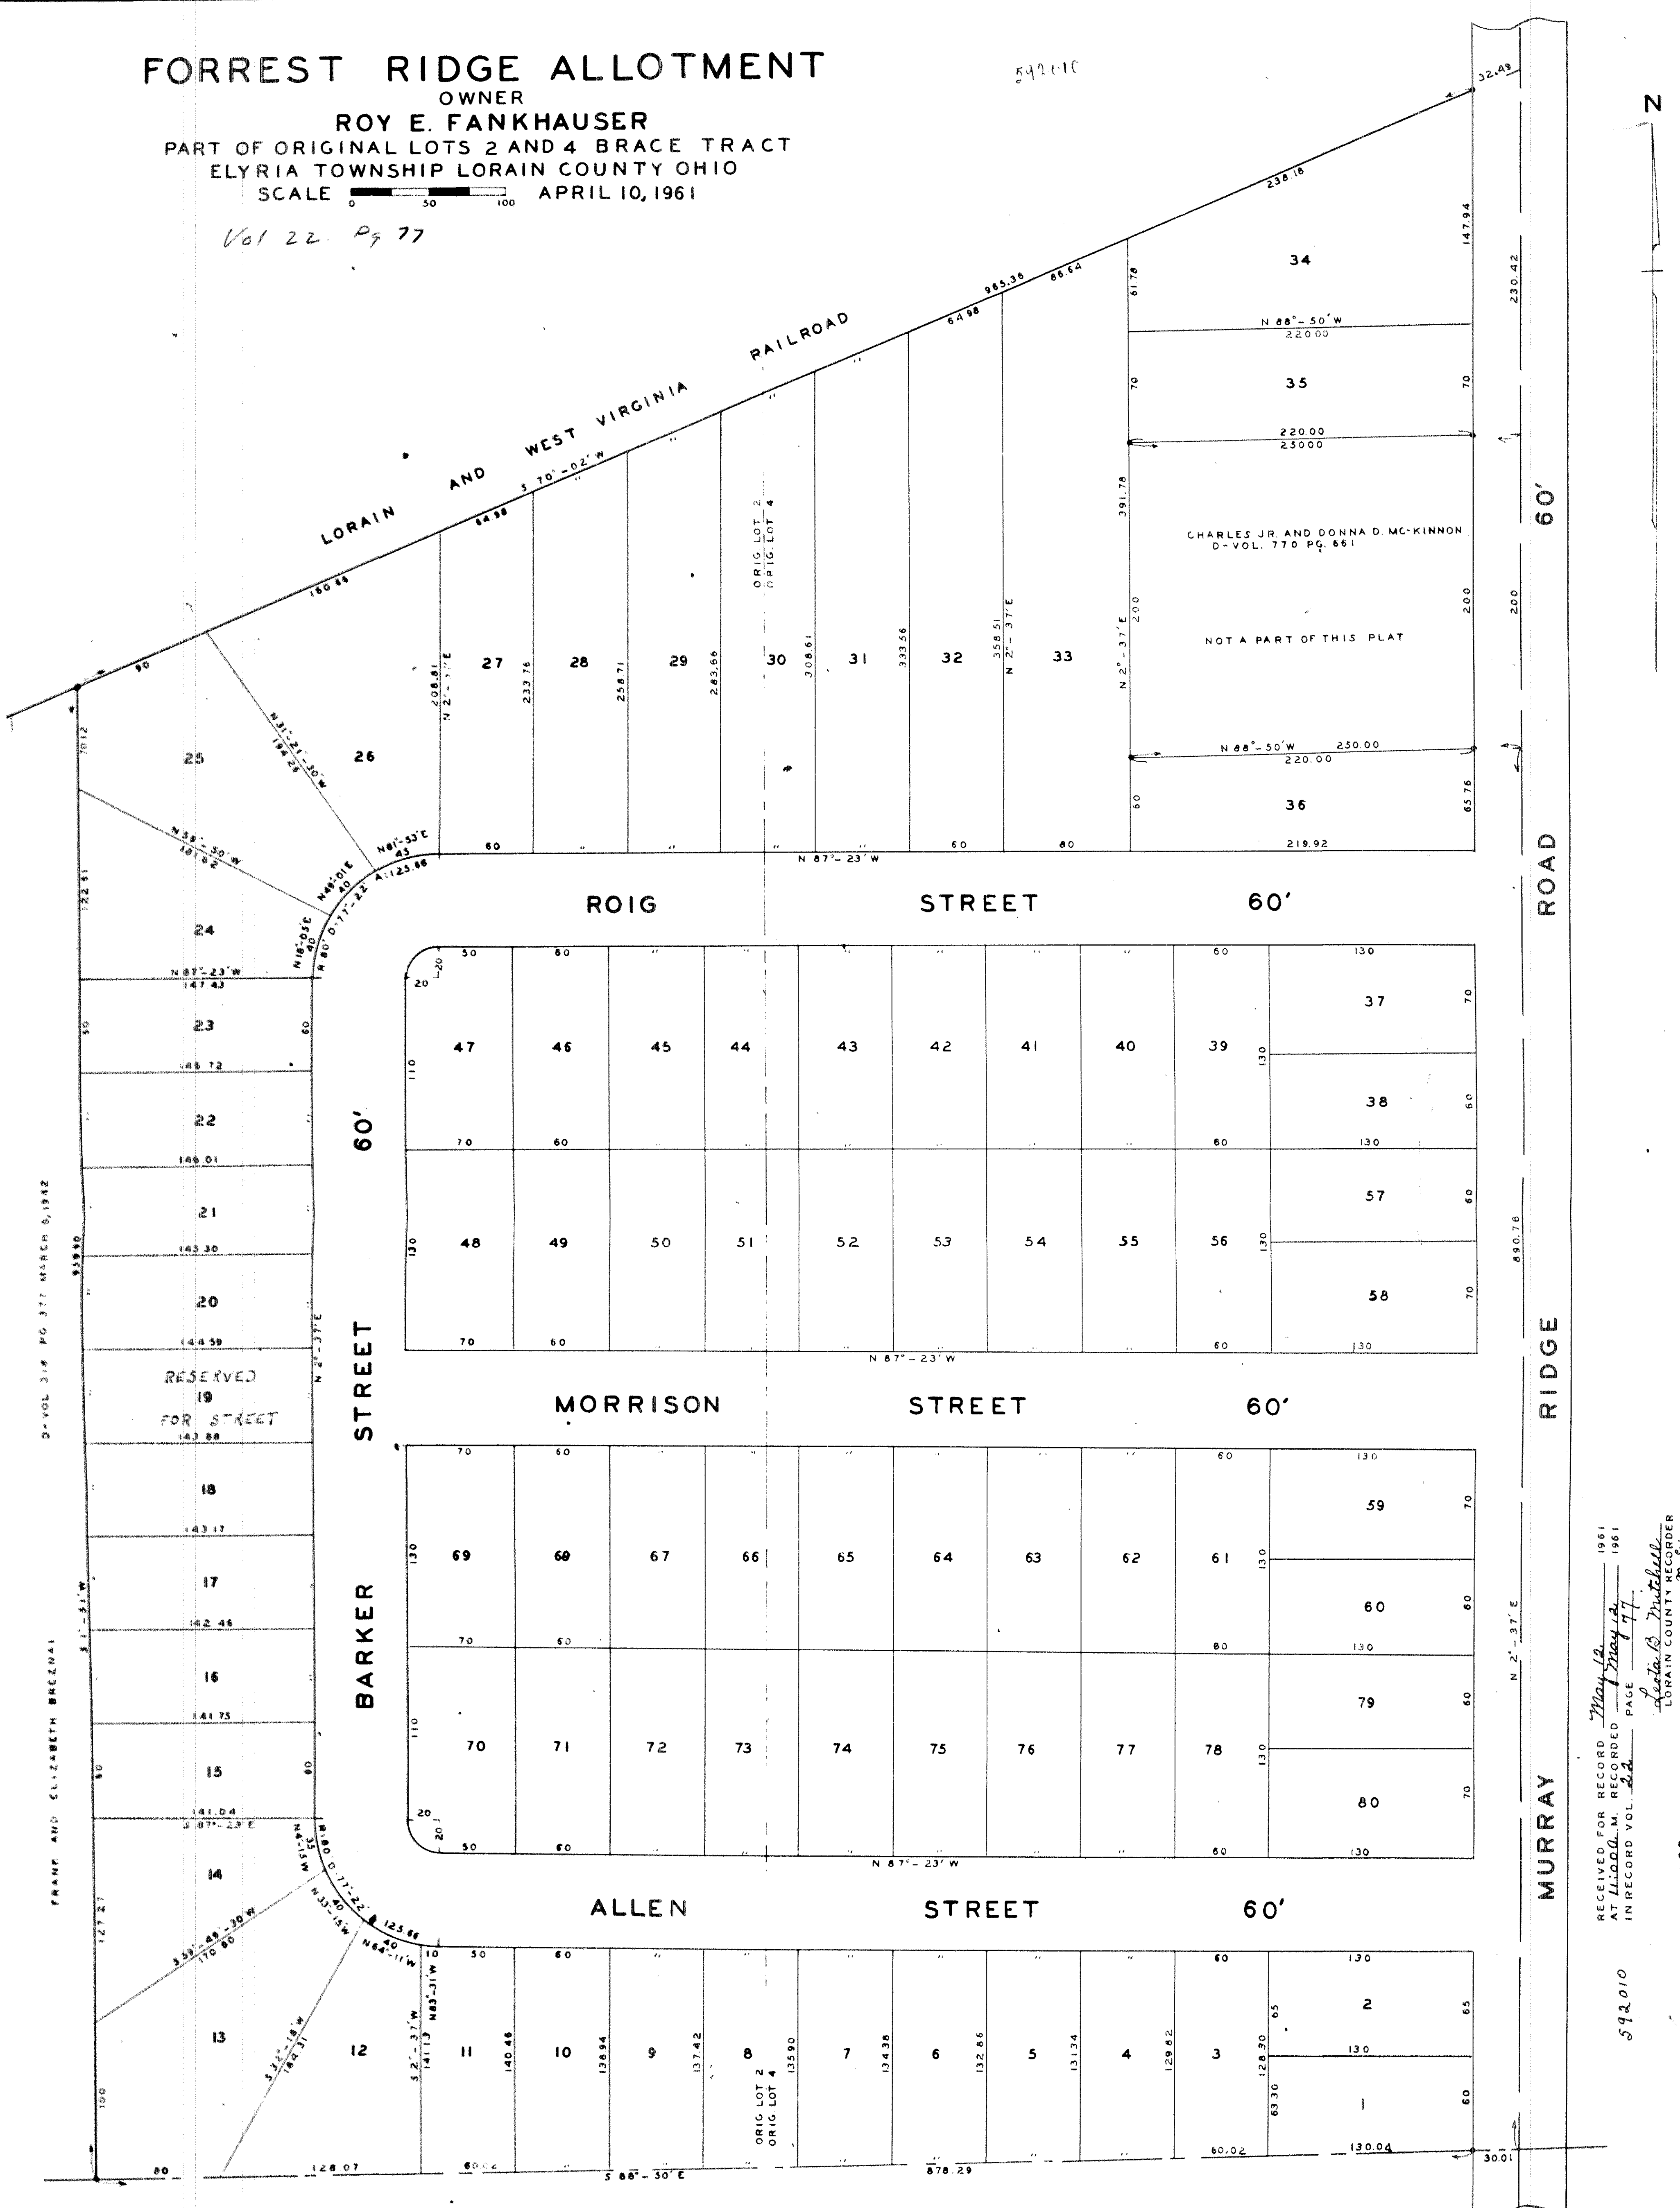

**OWNERS CERTIFICATE** - THIS IS TO CERTIFY THAT THE UNDERSIGNED, OWNER OF LAND EMBRACED BY THE ACCOMPANYING PLAT OF FORREST RIDGE ALLOTMENT, HAVE CAUSED THE SAME TO BE SURVEYED AND PLATTED AND HEREBY ACKNOWLEDGE THE SAME TO BE CORRECT. I DO HEREBY DEDICATE TO PUBLIC USE FOR STREET PURPOSES, ROIG, MORRISON, ALLEN AND BARKER STREETS AS SHOWN UPON SAID PLAT. IN TESTIMONY THEREOF, I, ROY E. FANKHAUSER HAVE SET MY HAND AT ELYRIA OHIO THIS \_\_\_\_ DAY OF \_\_\_\_ 1961.

**ENGINEERS CERTIFICATE** - THIS IS TO CERTIFY THAT AT THE REQUEST OF ROY E. FANKHAUSER, OWNER OF LAND EMBRACED BY THE ACCOMPANYING PLAT OF FORREST RIDGE ALLOTMENT, SITUATED IN ORIGINAL LOTS 2 AND 4 BRACE TRACT, ELYRIA TOWNSHIP, LORAIN COUNTY, OHIO I HAVE SURVEYED AND PLATTED SAID PREMISES AND HAVE FOUND OR SET IRON STAKES AT ALL POINTS INDICATED THUS • ON SAID PLAT. THIS PLAT COMPRISES LOTS 1 TO 80 INCLUSIVE AND CONTAINS 22.833 ACRES OF LAND, DIVIDED AS FOLLOWS, 10.353 ACRES BEING IN LOT 2 AND 12.480 ACRES IN LOT 4. DISTANCES ARE SHOWN IN FEET AND DECIMAL PARTS THEREOF. ALL OF WHICH I CERTIFY TO BE CORRECT.  
 DATED THIS TENTH DAY OF APRIL 1961.

STATE OF OHIO - BEFORE ME, A NOTARY PUBLIC IN AND FOR SAID COUNTY AND STATE PERSONALLY APPEARED ROY E. FANKHAUSER WHO DID ACKNOWLEDGE THE SIGNING OF LORAIN COUNTY - THIS PLAT TO BE HIS FREE ACT AND DEED. IN WITNESS WHEREOF, I HAVE SET MY HAND AND CAUSED MY OFFICIAL SEAL TO BE AFFIXED AT ELYRIA, OHIO S. S. THIS \_\_\_\_ DAY OF \_\_\_\_ 1961.

**CITY ENG. CERTIFICATE** - THIS IS TO CERTIFY THAT I HAVE EXAMINED THE ACCOMPANYING PLAT AND FIND THE SAME TO BE CORRECT AND SUFFICIENT MONUMENTS HAVE BEEN SET.

*R. E. Kline*  
 ELYRIA CITY ENGINEER

THE ACCOMPANYING PLAT OF FORREST RIDGE ALLOTMENT WAS DULY APPROVED BY THE PLANNING COMMISSION OF THE CITY OF ELYRIA OHIO AT A MEETING HELD ON THE \_\_\_\_ DAY OF \_\_\_\_ 1961.

NOTARY PUBLIC

RECEIVED FOR RECORD May 12 1961  
 AT 11:00 A.M. RECORDED May 12 1961  
 IN RECORD VOL. 22 PAGE 77  
*Lois B. Mitchell*  
 LORAIN COUNTY RECORDER

FEE \$5.00

592010