

NORTH RIDGE ALLOTMENT


IN O.L. 59 AMHERST TOWNSHIP
LORAIN COUNTY, OHIO

SCALE 1"=100'

592670

592670

22-78

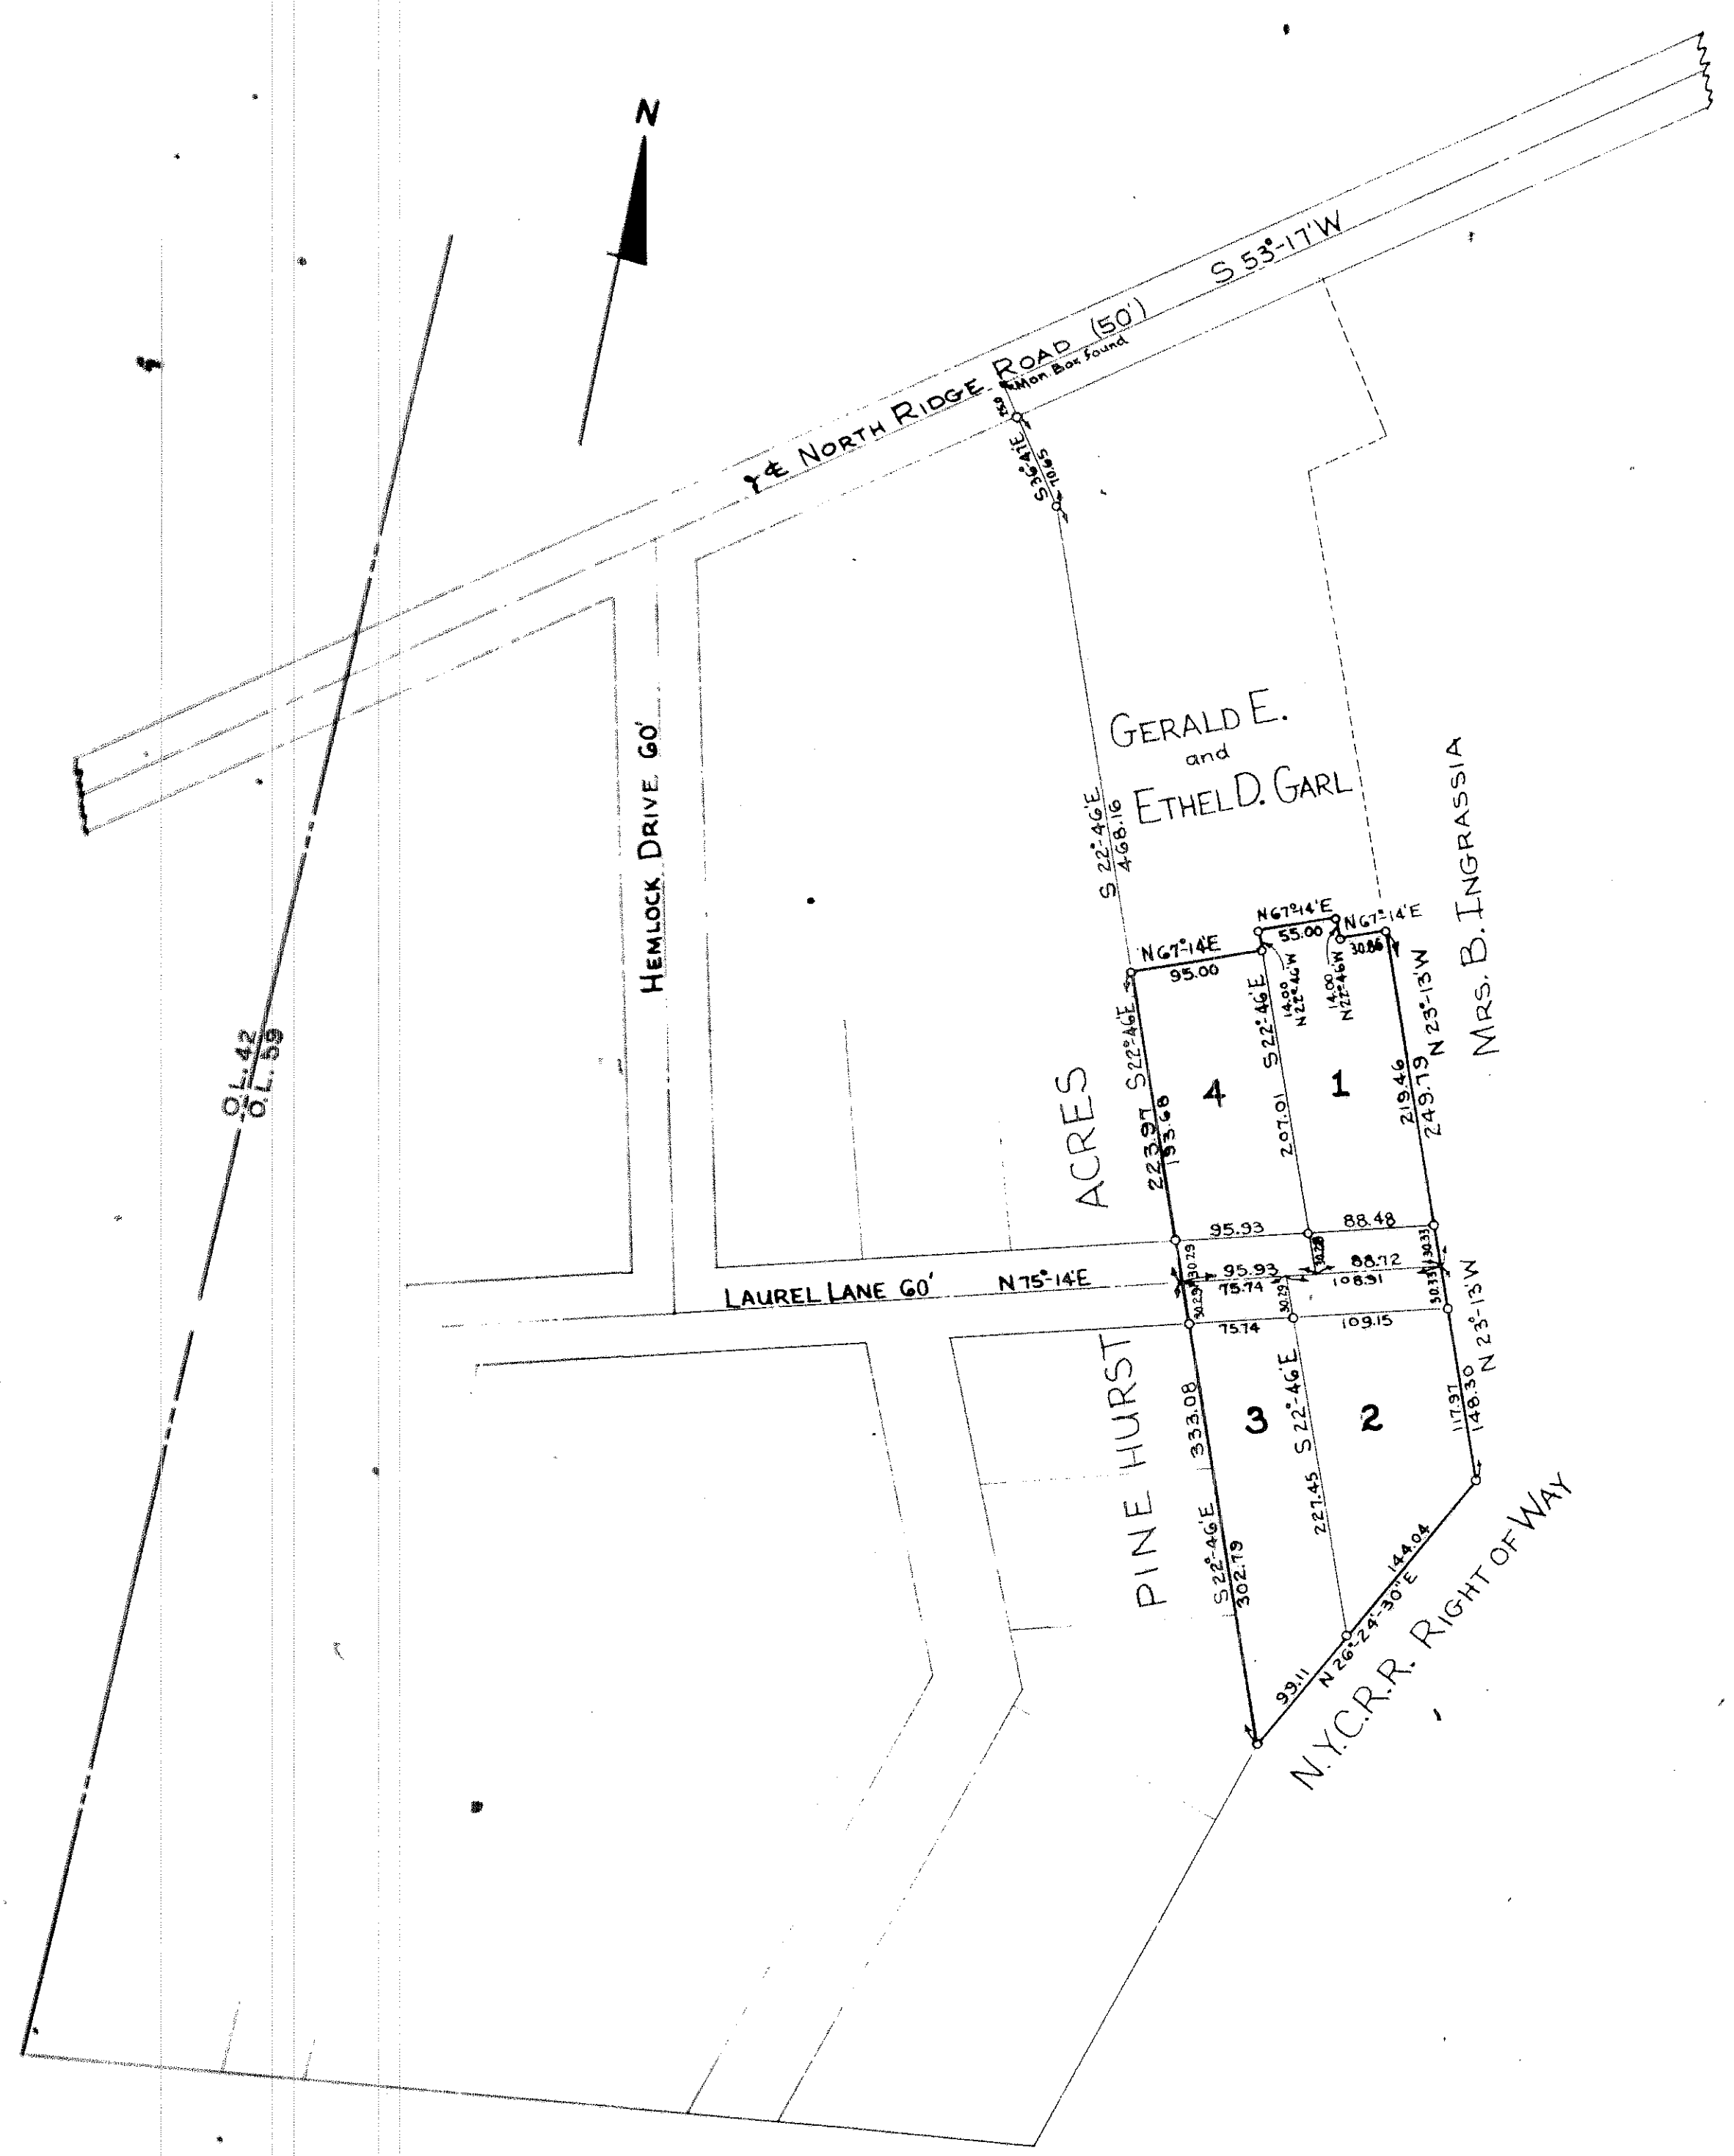

This plat made at the request of Gerald E. Garl embraces 2.02 acres of land in Original Lot 59, Amherst Township, Lorain County, Ohio and is represented as Sublots Number 1, 2, 3 and 4. All measurements are in feet and decimal parts thereof. Iron pins were found or are to be set at all points indicated thus \circ . We hereby certify the above to be correct.

Charles P. Wagoner Registered Surveyor #4306
Charles P. Wagoner Surveyor-in-Training #647

The undersigned, owners of the land embraced in this allotment, hereby accept this plat of same and dedicate Laurel Lane as shown to public use.

By *Gerald E. Garl*
 By *Ethel D. Garl*

State of Ohio
 Lorain County S.S.

Before me, a Notary Public in and for said County personally appeared the above named Gerald E. Garl and Ethel D. Garl, who acknowledged that they did sign the foregoing plat and that it was their free act and deed. In testimony whereof I have here unto set my hand and affixed my official seal at Amherst, Ohio, this 6 day of May 1961.

Walter E. McKinley
 Notary Public

My commission expires _____

This is to certify that the above plat of North Ridge Allotment is hereby accepted and approved this 11th day of May 1961 by the Planning Commission of the City of Amherst, Ohio.

Secretary

11:10 a.m. May 26 '61
 Plat 22 May 26 '61
Leta B. Mitchell
 m.c. 500