


OLEKSA ALLOTMENT

O.L. NO. 10, BRACE TRACT, ELYRIA TOWNSHIP
LORAIN COUNTY OHIO

SCALE 1" = 100'

Stanley & Anne Hzurczynski

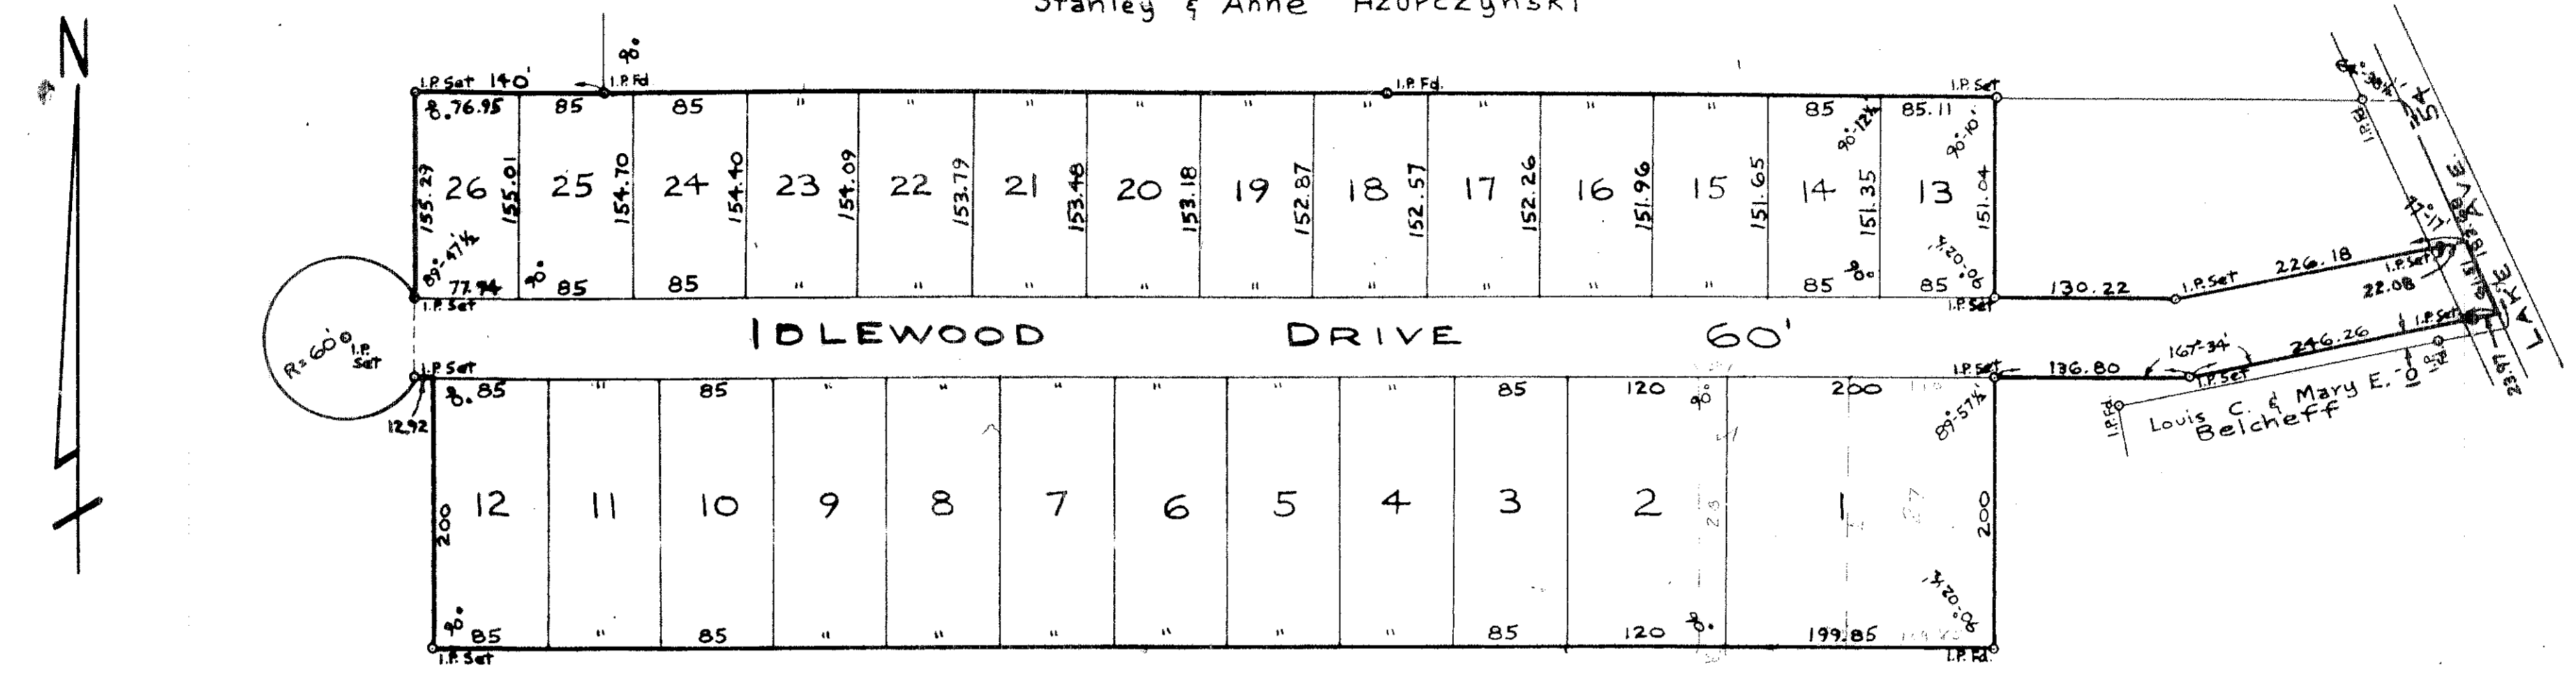

Area in Street 2.3981 Acres
 Area in Lots 9.5279 "
 11.9260 Acres

This plat made at the request of Anna and Michael Oleksa embraces 11.926 acres of land in Original Lot No. 10, Brace Tract, Elyria Township, Lorain County, Ohio.

Monuments were found or set as shown. Measurements are in feet and decimal parts thereof.

I hereby certify the above to be correct.

J.B. Nichols
 Registered Surveyor

The undersigned, Anna Oleksa and Michael Oleksa, owners of the land embraced in this allotment, hereby accept this plat of same and dedicate the street as shown to public use.

Witness to mark of *Anna Oleksa* *Anna (x) Oleksa*
Conetta Carpenter *Michael Oleksa*
Henry V. Webster

State of Ohio
 Lorain County S.S.

Before me, a Notary Public in and for said county, personally appeared the above named Anna Oleksa and Michael Oleksa who acknowledge that they did sign the above plat and that it was their free act and deed.

In testimony whereof I hereunto set my hand and affix my seal at Elyria Ohio, this 19 day of June, 1956.

Henry V. Webster
 Notary Public
 My commission expires February 27, 1958

This is to certify that the above plat is hereby approved on this 19 day of JUNE, 1956 by the Planning Commission of the City of Elyria, Ohio.

J.B. Kuya
 President
J.J. Seres
 Secretary

Michael Oleksa and Mary Belcheff, heirs and legatees of Anna Oleksa, now deceased, join in the acceptance of foregoing plat and dedicate the street as shown to public use.

State of Ohio
 Lorain County S.S.

Before me, a Notary Public in and for said county, personally appeared the above named Michael Oleksa and Mary Belcheff who acknowledge that they did sign the above plat and that it was their free act and deed.

In testimony whereof I hereunto set my hand and affix my seal at Louis Ohio, this 16 day of June, 1961.

Marela Grochowski
 Notary Public
 7-1-63

My commission expires _____

Entered for transfer _____ 1961.
 County Auditor

Received for Recording July 8, 1961 at 9:30 clock AM

Recorded in Volume 22 Page 84
Lois B. Mitchell County Recorder

500

DV 895
 Pg 210