
694847

BEAVER VALLEY SUBDIVISION NO. I. BEING PART OF O. L. 41 AMHERST TWP, NOW THE CITY OF AMHERST, LORAIN COUNTY, OHIO

SCALE 17:60

APRIL 1961

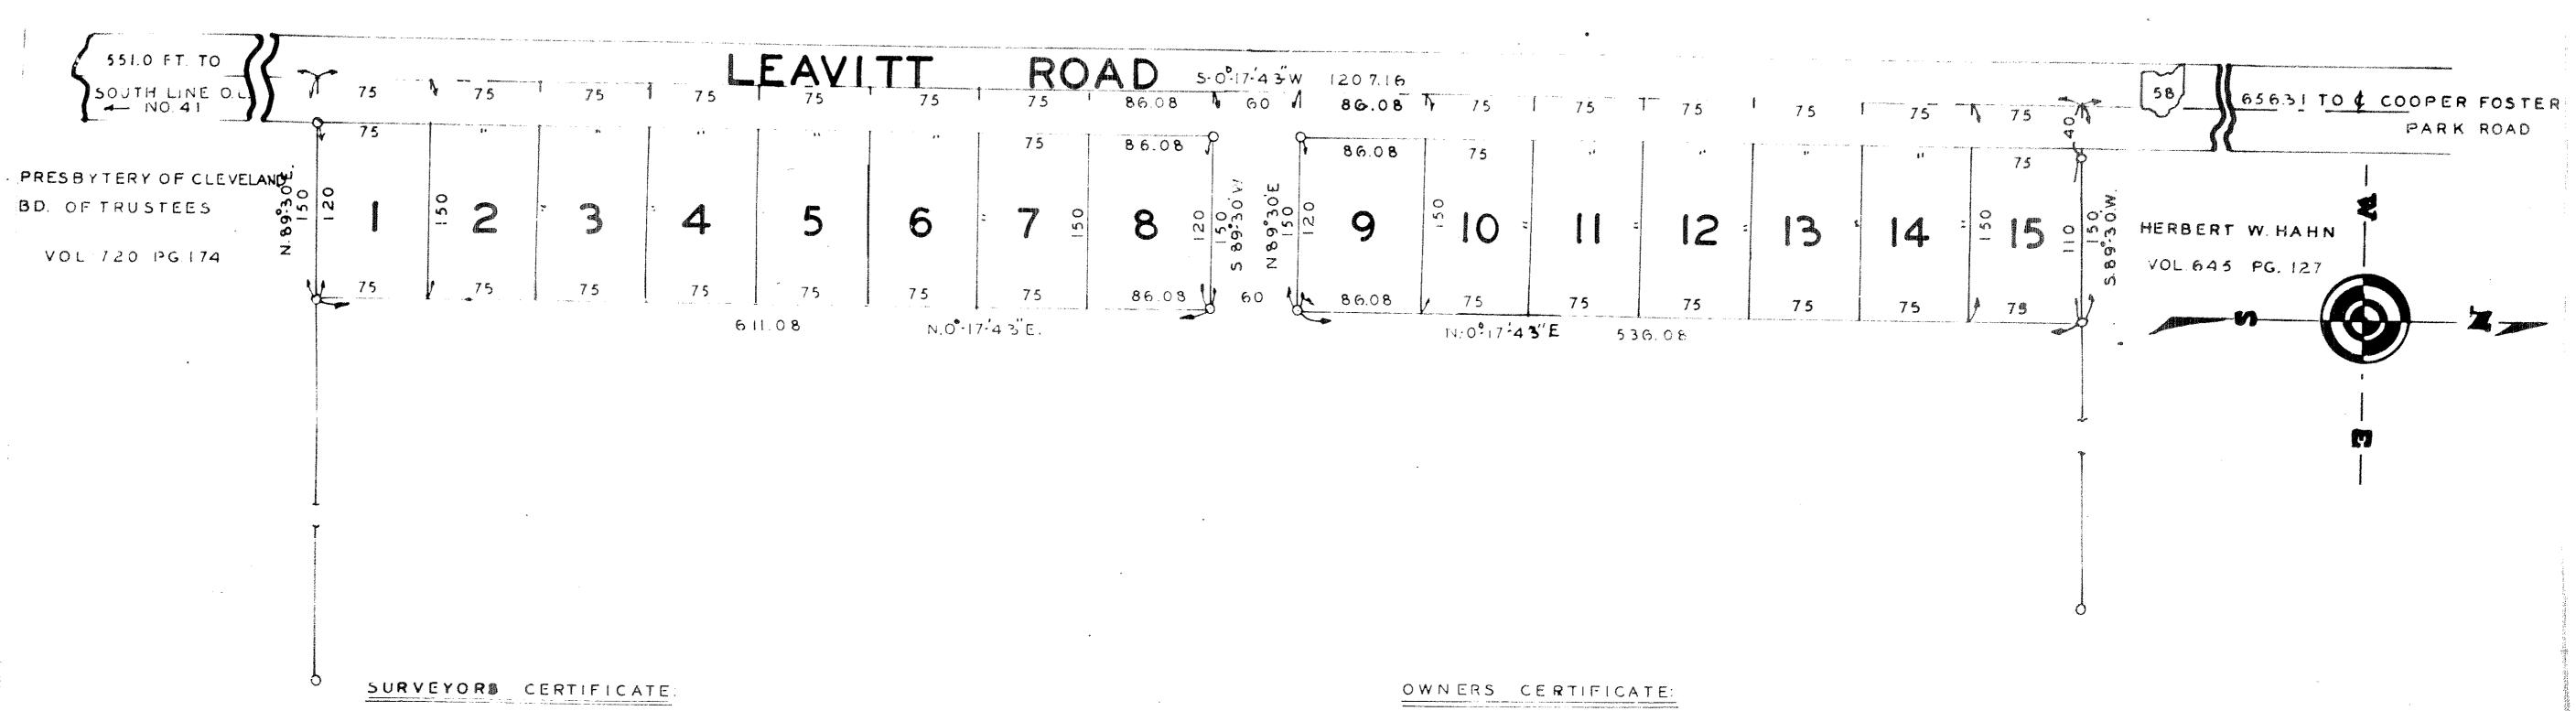

THIS IS TO CERTIFY THAT AT THE REQUEST OF THE OWNERS, I HAVE SURVEYED AND PLATTED THE ACCOMPANING PLAT, BEING KNOWN AS PART OF ORIG. AMHERST TOWNSHIP LOT NO. 41. LOT NO.'S-1-THRU-15. CONTAIN 3.966 AC. — O IRON PIN MONUMENTS WERE FOUND OR SET AS INDICATED.

MEASUREMENTS SHOWN ARE IN FEET AND DECIMAL PARTS THEREOF.

BEARINGS USED ARE TO AN ASSUMED MERIDIAN AND ARE FOR THE PURPOSE OF DESCRIBING ANGLES ONLY. ALL OF WHICH I CERTIFY TO BE CORRECT.

REGISTERED SURVEYOR NO. 4306

STATE OF OHIO

MY COMISSION EXPIRES

THIS TO CERTIFY THAT WE, THE UNDERSIGNED OWNERS OF THE ACCOMPANING PLAT, HAVING EXAMINED THE FOREGOING PLAT, DO HEREBY ACCEPT THE SAME TO BE CORRECT.

OWNERS:			
	The state of the s	 Approximate and a second secon	**************************************

CITY PLANNING COMMISSION:

RECORDED IN VOL. _____ PAGE ____

THIS IS TO CERTIFY THAT THE ABOVE PLAT IS HEREBY ACCEPTED AND APPROVED THIS _______ DAY OF _______ 1961 BY THE PLANNING COMMISSION OF THE CITY OF AMHERST, OHIO

	SECRETARY
ENTERED FOR RECORD THI	DAY OF 1961 ATO'CLOCK

and the second of the second o	A STATE OF THE PROPERTY OF THE
COUNTY	RECORDER

9:27a. July 10 61 Plat p 22 July 10 61 Leota B. Mitchell m.c. 500

> (22 85

92-05