


HOY-LO-MAE ALLOTMENT

5TH. ADDITION


PART OF ORIGINAL LOT #49 - SHEFFIELD TWP.,
NOW LORAIN CITY - LORAIN COUNTY, OHIO
SCALE 1" = 60'

BY
RAY E. HOLLIS

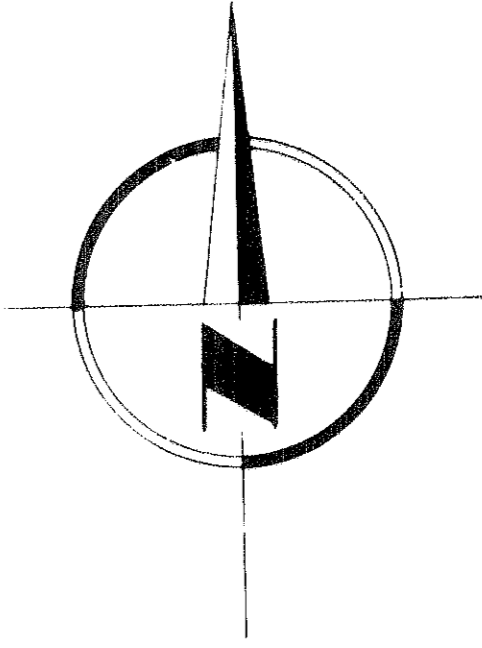

ENGINEER'S CERTIFICATE
THIS IS TO CERTIFY THAT AT THE REQUEST OF THE OWNERS HERBERT C BRAUCHLA BUILDING CORPORATION, I HAVE SURVEYED AND PLATTED HOY-LO-MAE ALLOTMENT 5TH. ADDITION AS SHOWN HEREON CONTAINING 16.98 ACRES IN O.L.#49 OF SHEFFIELD TWP., NOW THE CITY OF LORAIN, LORAIN COUNTY, OHIO AT ALL POINTS SHOWN THIS PLAT IRON PIN MONUMENTS WERE FOUND OR SET MEASUREMENTS SHOWN ARE IN FEET AND DECIMAL PARTS THEREOF, BEARINGS USED ARE ASSUMED AND ARE FOR THE PURPOSE OF DESCRIBING ANGLES ONLY ALL OF WHICH I CERTIFY TO BE CORRECT
ACRES IN STREETS = 4.18
ACRES IN LOTS = 11.98

Ray E. Hollis
RAY E. HOLLIS
REGISTERED ENGINEER AND SURVEYOR

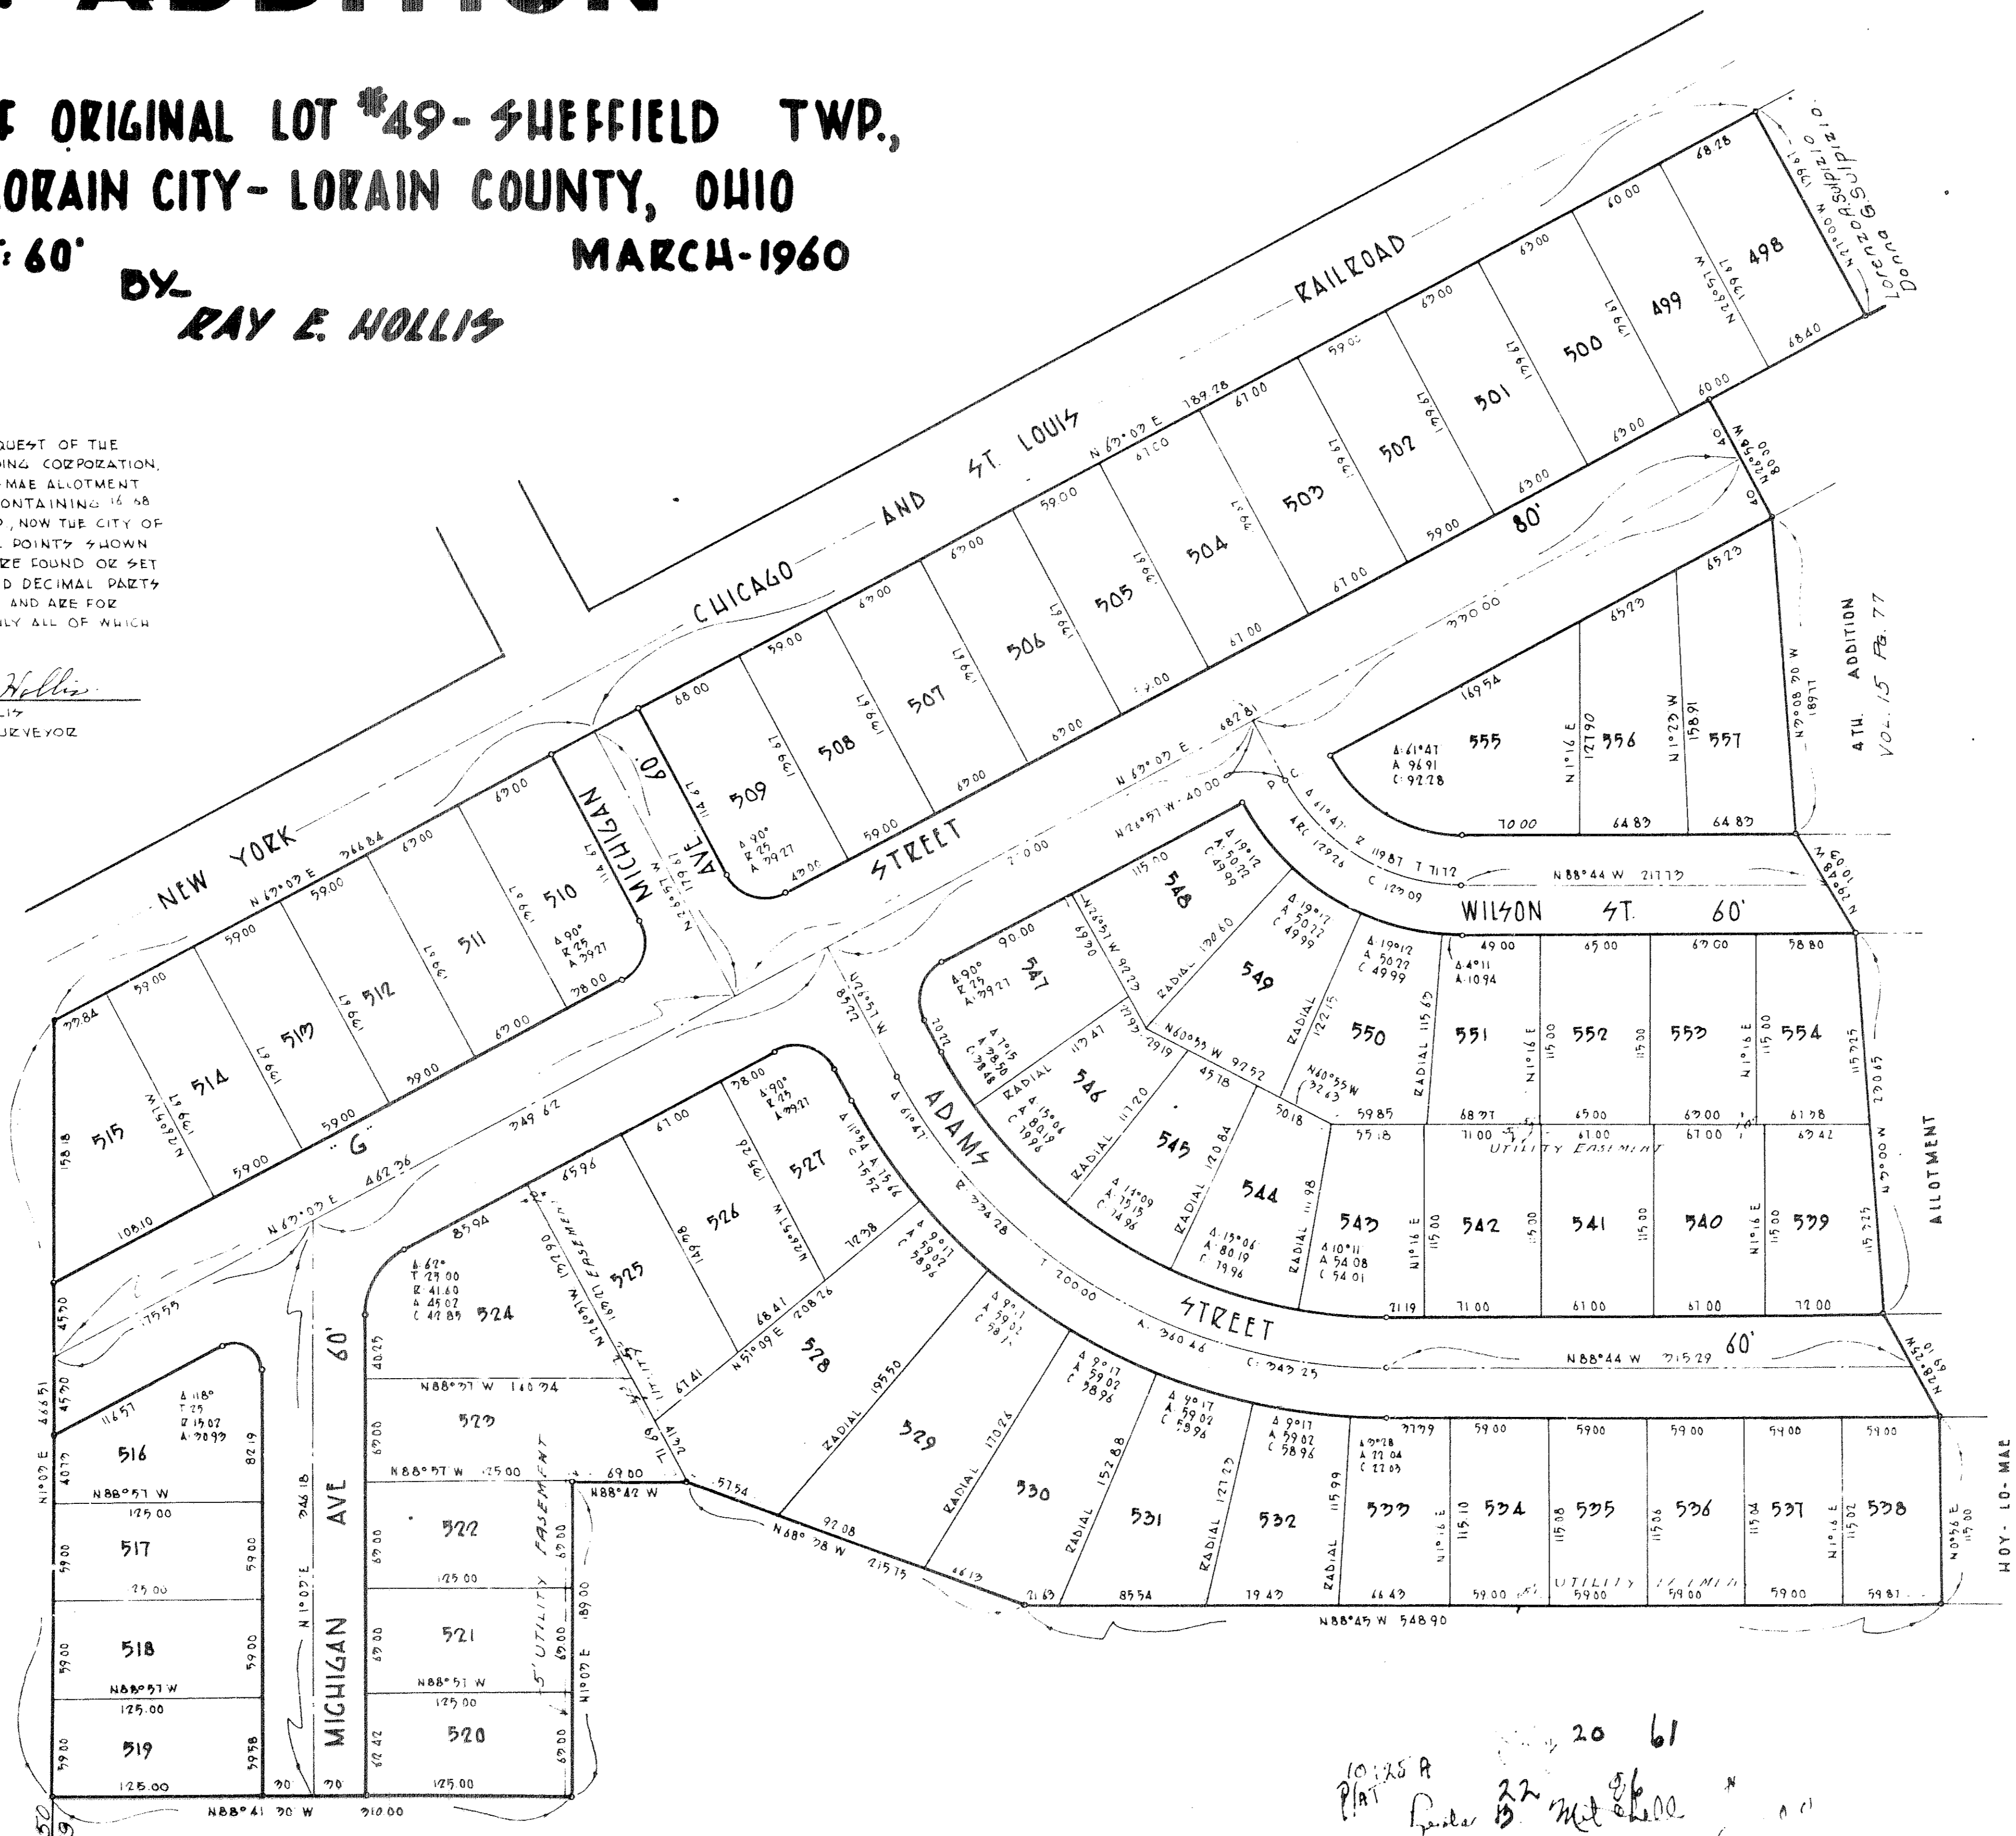

THIS IS TO CERTIFY THAT I HAVE EXAMINED THE FOREGOING PLAT OF HOY-LO-MAE ALLOTMENT 5TH. ADDITION AND FIND SUFFICIENT MONUMENTS SET TO DEFINE THE STREETS AS SHOWN.

ERNEST C. GOVE - ACTING CITY ENGINEER
CITY OF LORAIN - OHIO

AS A CONDITION ON THE PART OF THE ALLOTTEE AND ACCEPTANCE ON THE PART OF THE CITY OF LORAIN THE OWNERS OF LOTS OF THIS PLAT ARE FOREVER PROHIBITED FROM PLANTING TREES OR SHRUBS IN ANY PARTS OF THE STREETS AS SHOWN.

OWNERS' CERTIFICATE
THIS IS TO CERTIFY THAT I, THE UNDERSIGNED HERBERT C. BRAUCHLA AS PRESIDENT OF THE HERBERT C. BRAUCHLA BUILDING CORPORATION, IN EXPRESSING THE WISHES OF MY COMPANY DO HEREBY ACCEPT THE FOREGOING PLAT OF HOY-LO-MAE ALLOTMENT 5TH. ADDITION TO BE CORRECT AND DEDICATE TO PUBLIC USE, G. STREET, MICHIGAN AVE., ADAMS ST. AND WILSON ST. AS SHOWN HEREON.
Herbert C. Brauchla
HERBERT C. BRAUCHLA - PRESIDENT

COUNTY OF LORAIN }
STATE OF OHIO }
THIS IS TO CERTIFY THAT BEFORE ME, A NOTARY PUBLIC IN AND FOR SAID COUNTY AND STATE DID PERSONALLY APPEAR HERBERT C. BRAUCHLA AS PRESIDENT OF THE HERBERT C. BRAUCHLA BUILDING CORPORATION WHO ACKNOWLEDGED THAT HE DID SIGN THE FOREGOING PLAT AND THAT IT WAS OF HIS OWN FREE ACT AND DEED AND THE EXPRESSED WISHES OF HIS COMPANY IN TESTIMONY WHEREOF I HEREUNTO SET MY HAND AND OFFICIAL SEAL ON THIS _____ DAY OF _____ 1961.
NOTARY PUBLIC
MY COMMISSION EXPIRES _____

MORTGAGEE'S CERTIFICATE
THIS IS TO CERTIFY THAT I, THE UNDERSIGNED O. A. HASELY, MORTGAGEE OF LANDS CONTAINED WITHIN HOY-LO-MAE ALLOTMENT 5TH. ADDITION, HAVING EXAMINED THIS FOREGOING PLAT HEREBY ACCEPT THE SAME TO BE CORRECT AND CONSENT TO THE DEDICATION TO THE PUBLIC OF THE STREETS AS SHOWN HEREON THEREBY RELEASING MORTGAGE RIGHTS ON THAT PART DEDICATED.
O. A. Haseley
O. A. HASELY

COUNTY OF LORAIN }
STATE OF OHIO }
THIS IS TO CERTIFY THAT BEFORE ME, A NOTARY PUBLIC IN AND FOR SAID COUNTY AND STATE DID PERSONALLY APPEAR O. A. HASELY WHO ACKNOWLEDGED THAT HE DID SIGN THIS FOREGOING PLAT AND THAT IT WAS OF HIS OWN FREE ACT AND DEED IN TESTIMONY WHEREOF I HEREUNTO SET MY HAND AND OFFICIAL SEAL ON THIS _____ DAY OF _____ 1961.
NOTARY PUBLIC
MY COMMISSION EXPIRES _____

THIS IS TO CERTIFY THAT THE LAND HEREIN CONTAINED IS COVERED BY A PROPER CERTIFICATE OF TITLE AND THE DEDICATION IS HEREBY APPROVED AS TO FORM.
John J. Farris
CITY SOLICITOR

THIS IS TO CERTIFY THAT THIS FOREGOING PLAT OF HOY-LO-MAE ALLOTMENT 5TH. ADDITION WAS ACCEPTED BY THE COUNCIL OF THE CITY OF LORAIN, OHIO BY ORDINANCE NO. 1774 PASSED THIS 17 DAY OF MARCH 1961.
John J. Farris
CLERK OF COUNCIL

THIS IS TO CERTIFY THAT THIS FOREGOING PLAT OF HOY-LO-MAE ALLOTMENT 5TH. ADDITION IS HEREBY APPROVED AND ACCEPTED THIS _____ DAY OF _____ 1961 BY THE PLANNING COMMISSION OF THE CITY OF LORAIN
SECRETARY

20 61
10:25 A
PLAT
Book 32 met 26.00
S.

Return to lawyers office

