
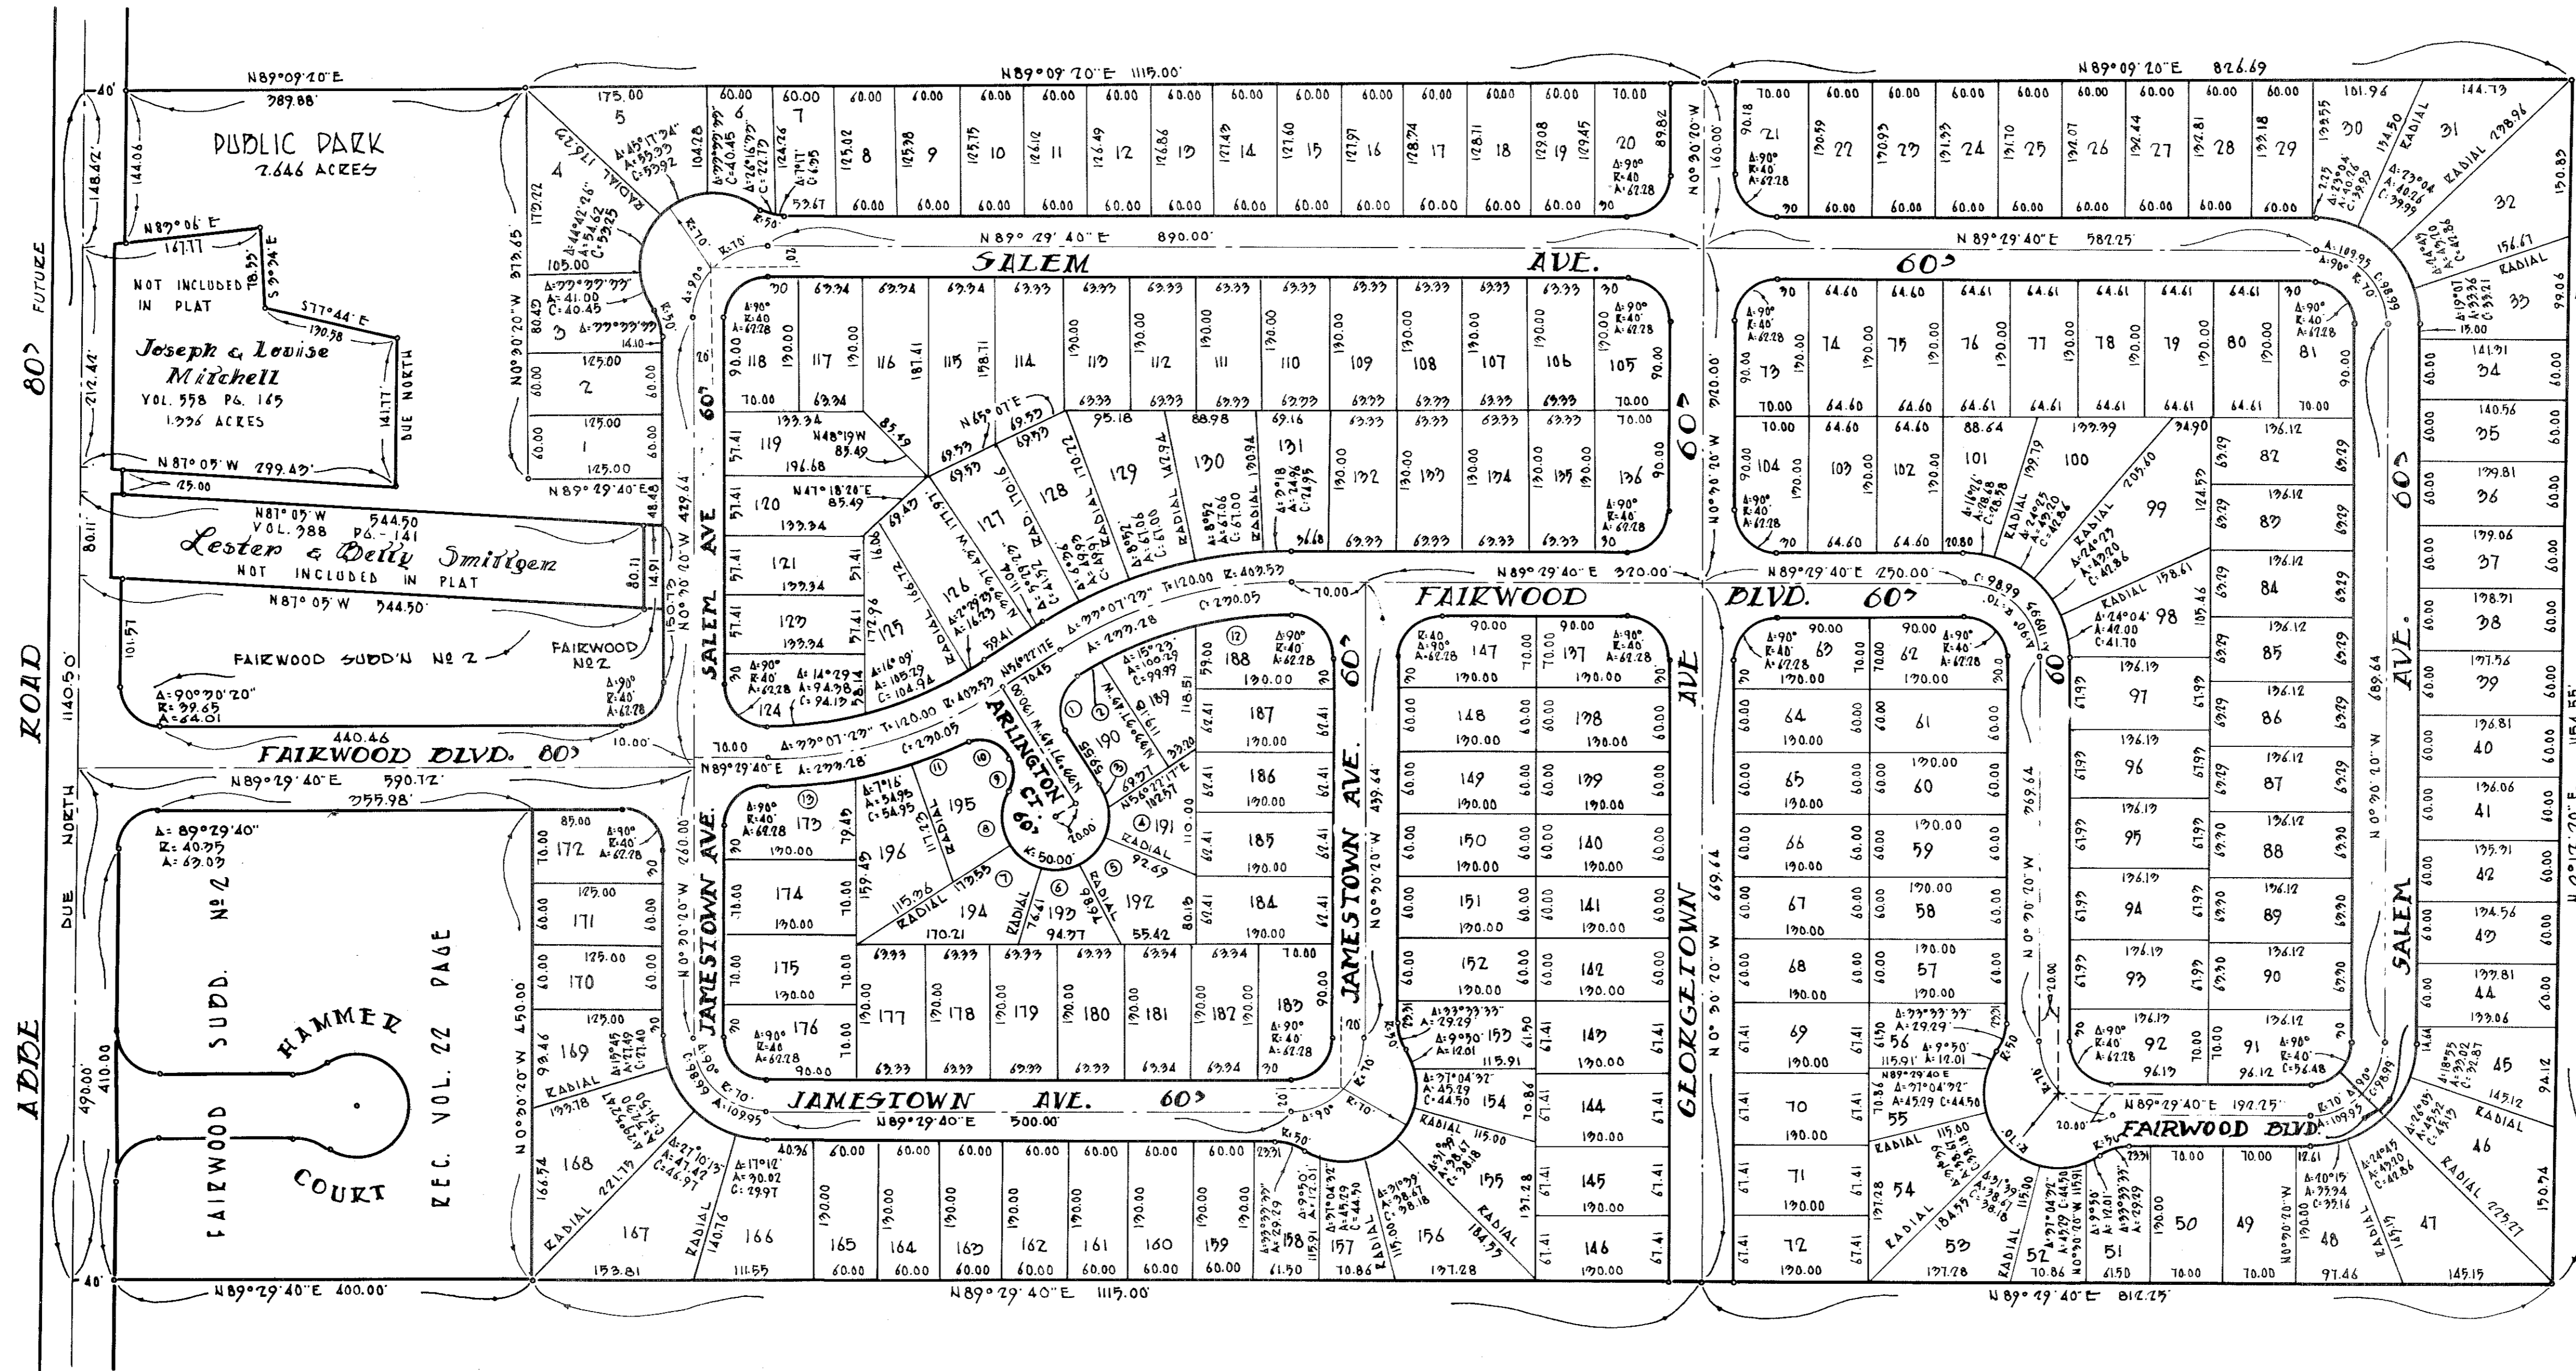


Engineers Copy

Fairwood Subd'n. No 1 revised

PART OF O.L. No 28 - EAST OF RIVER
ELYRIA TWP. - NOW CITY OF ELYRIA - OHIO
SCALE 1"=100'

BY - ZAY E. HOLLIS
REGISTERED ENG. AND SURVEYOR

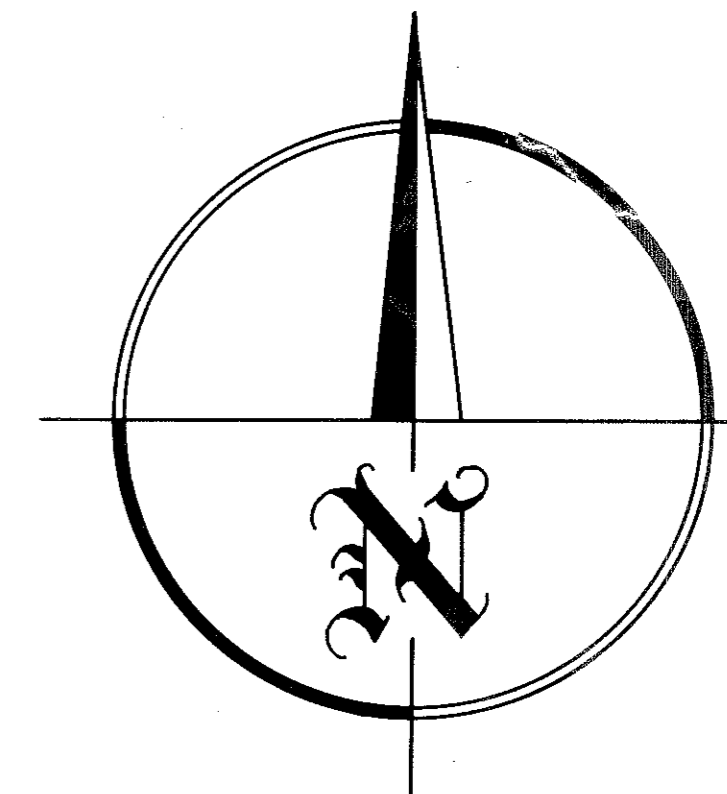

MARK	DELTA	RAD.	CH.	ARC
1	90°00'	40.45	57.20	49.54
2	2°41'59"	279.97	24.76	24.76
3	27°24'42"	50.00	20.45	20.58
4	28°12'22"	50.00	24.97	24.41
5	38°57'	50.00	22.94	22.99
6	"	"	"	"
7	49°11'40"	50.00	41.42	42.92
8	61°04'15"	50.00	50.80	
9	59°51'	70.00	29.97	21.99
10	82°00'31"	29.26	44.25	50.56
11	5°51'00"	429.97	44.24	44.25
12	13°56'30"	272.97	20.67	20.89
13	11°57'00"	422.97	20.70	20.87

THIS IS TO CERTIFY THAT I HAVE EXAMINED THE ABOVE PLAT AND HEREBY APPROVE THE SAME. I FIND THE MONUMENTS SET ARE SUFFICIENT TO DEFINE THE STREETS AS SHOWN.

D.E. Kleinsch
CITY ENGINEER
CITY OF ELYRIA, OHIO

THIS IS TO CERTIFY THAT THE ABOVE PLAT IS APPROVED ON THIS 20 DAY OF May 1961 BY THE PLANNING COMMISSION OF THE CITY OF ELYRIA

PRESIDENT
SECRETARY

ENGINEERS CERTIFICATE:

THIS IS TO CERTIFY THAT AT THE REQUEST OF THE OWNERS, P.L. BRADSTOCK AND H.A. SHIVES I HAVE SURVEYED AND PLATTED FAIRWOOD SUBDIVISION NO 1 REVISED AS SHOWN HEREON CONTAINING 60.071 ACRES OF LAND IN O.L. NO 28 EAST OF RIVER, ELYRIA TWP., LORAIN COUNTY, OHIO. AT ALL POINTS SO DESIGNATED BY IRON PIN MONUMENTS WERE FOUND OR SET. MEASUREMENTS ARE IN FEET AND DECIMAL PARTS THEREOF. BEARINGS USED ARE ASSUMED AND ARE FOR THE PURPOSE OF DESCRIBING ANGLES ONLY. ALL OF WHICH I CERTIFY TO BE CORRECT.

Zay E. Hollis
REG. ENG. & SURVEYOR

ACRES IN STREETS - 12.2995
ACRES IN LOTS & PARK - 47.8715
TOTAL 60.071

OWNERS CERTIFICATE:

THIS IS TO CERTIFY THAT THE UNDERSIGNED, SHIVES AND BRADSTOCK, A PARTNERSHIP CONSISTING OF H.A. SHIVES AND P.L. BRADSTOCK, OWNERS OF LANDS EMBRACED BY THE ABOVE PLAT OF FAIRWOOD SUBD'N NO 1 REVISED DO HEREBY ACCEPT THE SAME TO BE CORRECT AND DEDICATE TO PUBLIC USE THE FOLLOWING: SALEM AVE, FAIRWOOD BLVD, ARLINGTON CT., GEORGETOWN AVE., AND JAMESTOWN AVE. SHOWN HEREON.

P.L. Bradstock
P. L. BRADSTOCK
H.A. Shives
H. A. SHIVES

COUNTY OF LORAIN }
STATE OF OHIO } ss.

BEFORE ME, A NOTARY PUBLIC IN AND FOR SAID COUNTY AND STATE DID PERSONALLY APPEAR, P.L. BRADSTOCK AND H.A. SHIVES, A PARTNERSHIP, WHO ACKNOWLEDGED THAT THEY DID SIGN THE FOREGOING PLAT AND THAT IT WAS OF THEIR OWN FREE ACT AND DEED AND THE FREE ACT AND DEED OF THE PARTNERSHIP. IN TESTIMONY WHEREOF I HERETO SET MY HAND AND OFFICIAL SEAL THIS 20th DAY OF MAY 1961

Helen Petruska
NOTARY PUBLIC

MY COMMISSION EXPIRES 3-25-63

RECEIVED FOR RECORD Sept 21 1961
AT 11:30 a.m. - RECORDED Sept 22 1961
IN Plat RECORDED, VOL. 23 PAGE 1

Lester B. Mitchell
LORAIN COUNTY RECORDER
M.C.
Fee 5.00

See Journal Entry 156
CASE No. 66405 - Dec. 129
ALSO See Deed Vol. 806 Page 160