

#600873

KNIGHT-STOEFF-SUBDIVISION

OL. No 3. Tr. No 1. BLACK RIVER TWP.

NOW CITY OF LORAIN, LORAIN Co., OHIO

AUG. 1961

SCALE 1"=50'

BY Ray E. Hollis Civil Eng. & Surveyor

COUNTY OF LORAIN } S.S.
 STATE OF OHIO }
 THIS IS TO CERTIFY THAT BEFORE ME
 DID PERSONALLY APPEAR ROBERT D. LESIECKI
 & DELORES LESIESKI. OWNERS OF SUB. LOT NO. 2.
 WHO ACKNOWLEDGED THAT THEY DID SIGN
 THE FOREGOING PLAT AND IT WAS OF THEIR
 OWN FREE ACT AND DEED. IN TESTIMONY WHERE
 OF I HEREUNTO SET MY HAND AND OFFICIAL SEAL
 ON THIS 25 DAY OF OCT. 1961

My COMMISSION EXPIRES
 Feb. 22-67
 NOTARY PUBLIC.

OWNERS CERTIFICATE:
 THIS IS TO CERTIFY THAT WE THE UNDERSIGNED
 OWNERS OF LAND EMBRACED BY KNIGHT-STOEFF
 SUBDIVISION DO HEREBY ACCEPT THE SAME
 TO BE CORRECT. OWNERS OF SUB. LOT NO. 2.
 CONTAINING .255 AC.
 Robert D. Lesiecki
 OWNER
 Delores Lesiecki
 OWNER
 8161 Oct 16, 1961



THIS IS TO CERTIFY THAT THIS FOREGOING PLAT
 OF KNIGHT-STOEFF SUBD WAS ACCEPTED BY THE
 COUNCIL OF THE CITY OF LORAIN, OHIO BY
 ORDINANCE N° 3881 PASSED THIS 16 DAY OF
 OCTOBER 1961
 Frank J. Hall Clerk of Council

THIS IS TO CERTIFY THAT THIS FOREGOING PLAT
 OF KNIGHT-STOEFF SUB'D IS HEREBY
 APPROVED AND ACCEPTED ON THIS 9 DAY OF
 MAY 1961 BY THE PLANNING COMMISSION
 OF THE CITY OF LORAIN
 Peter S. Goshes
 SECRETARY

COUNTY OF LORAIN } S.S.
 STATE OF OHIO }
 THIS IS TO CERTIFY THAT BEFORE ME,
 A NOTARY PUBLIC IN AND FORESAID COUNTY AND STATE
 DID PERSONALLY APPEAR WILLIAM KNIGHT AND
 CECELIA KNIGHT, EDWARD STOEFF AND SHIRLEY
 STOEFF OWNERS OF THE ABOVE SUB'DN WHO
 ACKNOWLEDGE THAT THEY DID SIGN THE
 FOREGOING PLAT AND THAT IT WAS OF THEIR OWN
 FREE ACT AND DEED. IN TESTIMONY WHERE OF
 I HEREUNTO SET MY HAND AND OFFICIAL SEAL
 ON THIS 8TH DAY OF AUG. 1961
 Mattie Bales
 NOTARY PUBLIC
 MY COMMISSION EXPIRES... 6-29-62

THIS IS TO CERTIFY THAT THE LAND HERIN
 CONTAINED IS COVERED BY A PROPER CERTIFICATE
 OF TITLE AND THE DEDICATION IS HEREBY
 APPROVED AS TO FORM
 Adrian F. Rutleski
 CITY SOLICITOR

AS A CONDITION ON THE PART OF
 THE ALLOTTER AND ACCEPTANCE ON
 THE PART OF THE CITY OF LORAIN
 THE OWNERS OF LOTS OF THIS PLAT
 ARE FOREVER PROHIBITED FROM
 PLANTING TREES OR SHRUBS IN ANY
 PART OF THE STREETS AS SHOWN.

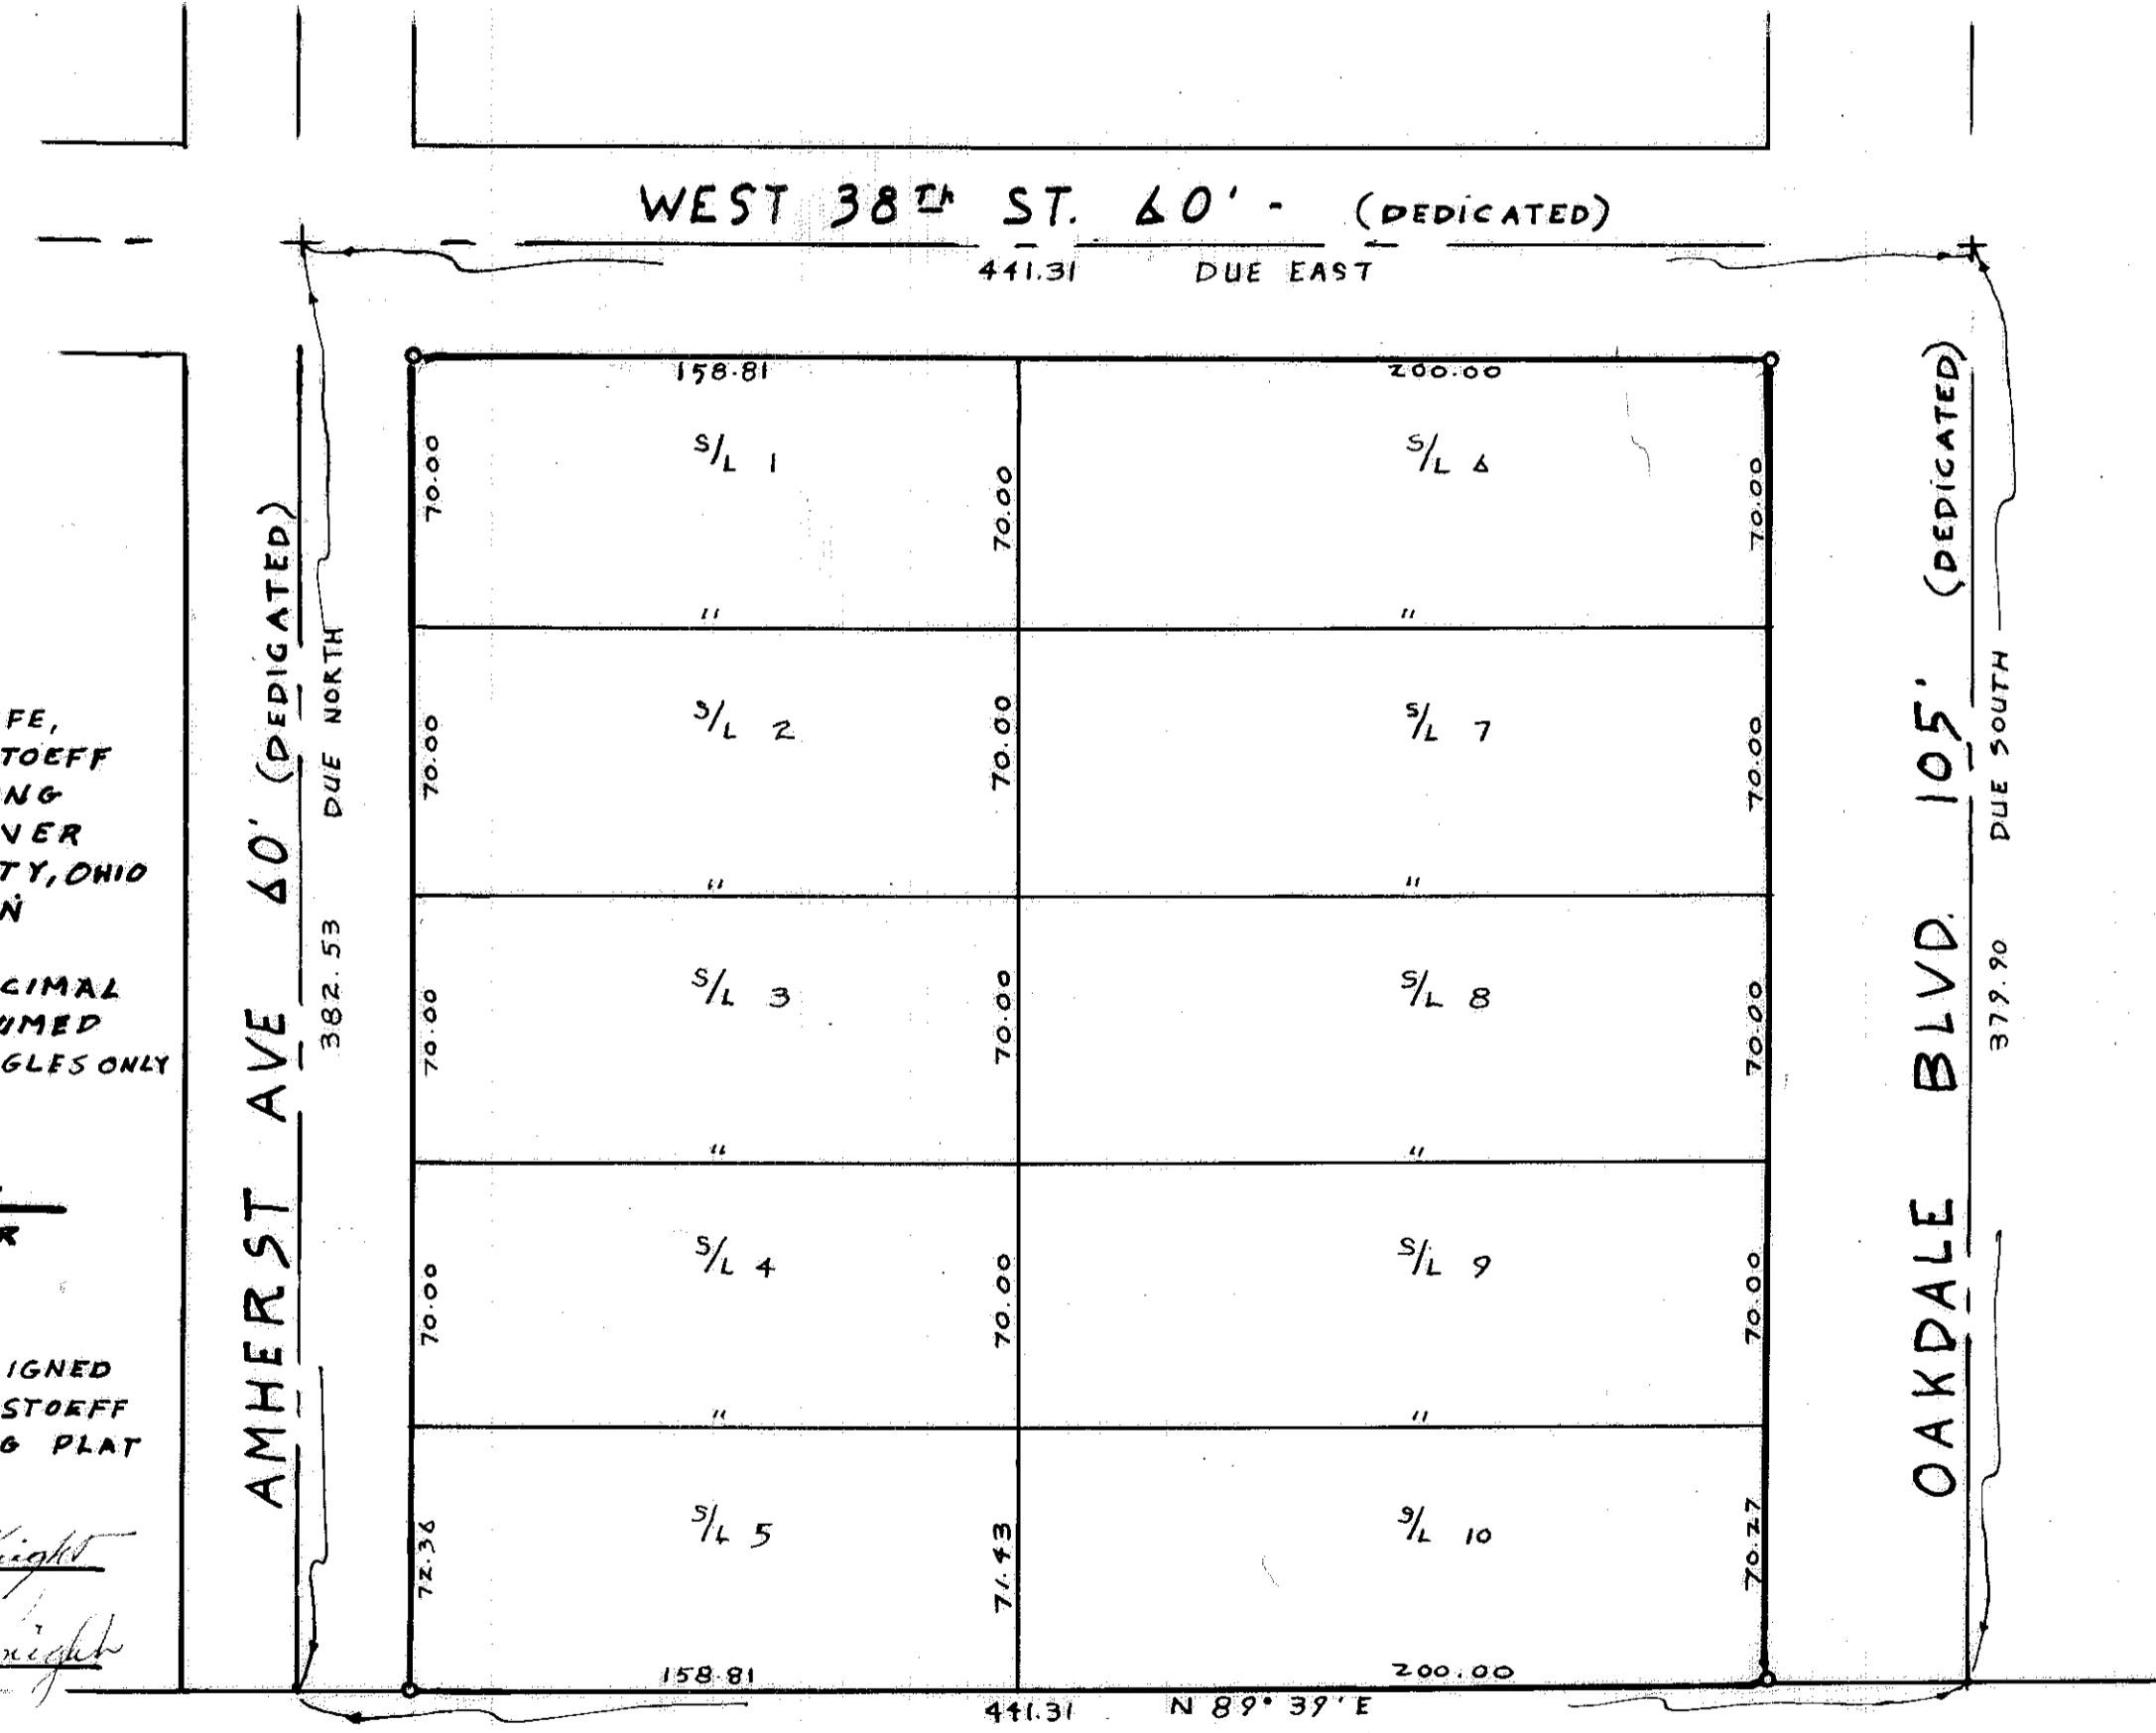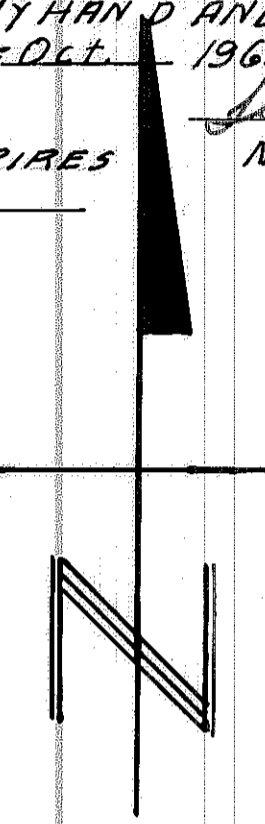

ENGINEERS CERTIFICATE:
 THIS IS TO CERTIFY THAT AT THE
 REQUEST OF THE OWNERS, MR. WILLIAM
 KNIGHT AND CECELIA KNIGHT, HIS WIFE, MR.
 EDWARD STOEFF AND SHIRLEY STOEFF HIS WIFE,
 I HAVE SURVEYED AND PLATTED KNIGHT-STOEFF
 SUBDIVISION AS SHOWN HEREON CONTAINING
 2.873 ACRES O.L. 3 TRACT #1 OF BLACK RIVER
 TWP. NOW CITY OF LORAIN, LORAIN COUNTY, OHIO
 AT ALL POINTS SHOWN THUSLY IRON PIN
 MONUMENTS WERE FOUND OR SET
 MEASUREMENTS SHOWN ARE IN FEET AND DECIMAL
 PART THEREOF. BEARINGS USED ARE ASSUMED
 AND ARE FOR PURPOSES OF DESCRIBING ANGLES ONLY
 ALL OF WHICH I CERTIFY TO BE CORRECT.

Ray E. Hollis
 REG. SURVEYOR

OWNERS CERTIFICATE:
 THIS IS TO CERTIFY THAT WE THE UNDERSIGNED
 OWNERS OF LANDS EMBRACED BY KNIGHT-STOEFF
 SUB'DN DO HEREBY ACCEPT THE FOREGOING PLAT
 TO BE CORRECT.
 Edward Stoeff
 OWNER
 Shirley Stoeff
 OWNER
 William Knight
 OWNER
 Cecelia Knight
 OWNER

THIS IS TO CERTIFY THAT I HAVE EXAMINED
 THE FOREGOING PLAT OF KNIGHT-STOEFF SUB'D
 AND FIND SUFFICIENT MONUMENTS SET TO DEFINE
 THE STREETS AS SHOWN

Carroll C. Love
 CITY ENGINEER
 CITY OF LORAIN

TRANSFERRED
 OCT 27 1961
 Frank Agnes
 AUDITOR

#600873
 RECEIVED FOR RECORD Oct 23 1961
 AT 9:43 a.m. RECORDED Oct 23 1961
 IN PLAT RECORD, VOL. 23 PAGE 7
 Leta B. Mitchell
 LORAIN COUNTY RECORDER

PT-C-105

23/7