

652766

AUDITOR'S PLAT SKYLINE PARK SUBD. NO. 1 REVISED

PART OF ORIGINAL LOTS NO. 8 AND 13, TRACT 2, BLACK RIVER TOWNSHIP
CITY OF LORAIN LORAIN COUNTY, OHIO

SCALE 1" = 50' MAY 1964

BY RAY E. HOLLIS
REGISTERED ENGINEER AND SURVEYOR

ENGINEER'S CERTIFICATE:

THIS IS TO CERTIFY THAT I, RAY E. HOLLIS, REGISTERED CIVIL ENGINEER AND SURVEYOR, AND AT REQUEST OF JOSEPH J. MITOCK, LORAIN COUNTY AUDITOR, AND PURSUANT TO SECTION NUMBER 5558 OF THE GENERAL CODE OF THE STATE OF OHIO, HAVE PREPARED THE ABOVE PLAT OF SKYLINE PARK SUBDIVISION NUMBER ONE REVISED, SITUATED IN PART OF ORIGINAL LOTS NUMBER 8 AND 13, TRACT 2, BLACK RIVER TOWNSHIP, NOW THE CITY OF LORAIN, LORAIN COUNTY, OHIO. THE MAP SHOWN HEREON WAS COMPILED FROM AN ORIGINAL COPY OF THE SAID SUBDIVISION PREPARED AND SURVEYED BY MYSELF AND RESUBDIVIDED BY MYSELF AS SHOWN HEREON.

Ray E. Hollis
REGISTERED ENGINEER AND SURVEYOR


COUNTY AUDITOR'S CERTIFICATE:

STATE OF OHIO }
COUNTY OF LORAIN } S.S.
I, JOSEPH J. MITOCK, THE DULY ELECTED AND QUALIFIED COUNTY AUDITOR OF SAID COUNTY AND STATE, DO HEREBY CERTIFY THAT I HAVE CAUSED TO BE MADE THE FOREGOING PLAT OF PART OF ORIGINAL LOT NUMBER 8 AND PART OF ORIGINAL LOT NUMBER 13, TRACT 2, BLACK RIVER TOWNSHIP, NOW THE CITY OF LORAIN, LORAIN COUNTY OHIO, IN ACCORDANCE WITH PROVISIONS OF SECTION NUMBER 5558 OF THE GENERAL CODE OF OHIO, SAID PLAT TO BE KNOWN AND DESIGNATED AS SKYLINE PARK SUBDIVISION NUMBER ONE REVISED. THIS ACTION HAVING BECOME NECESSARY OWING TO THE INCREASE IN LOT SIZES OF THE ORIGINAL PLAT AND THE DELETION OF SUBLOT NUMBER 13 AND SUBLOT NUMBER 40 OF SAID ORIGINAL PLAT, BY METES AND BOUNDS DESCRIPTION AND FURTHER DESIGNATED AS BEING A PROPOSED LOT, THEREBY RENDERING THE DESCRIPTION OF THE SEVERAL PARTS THEREOF INDEFINITE AND DOUBTFUL.

June 15, 1964
DATE

Joseph J. Mitock
AUDITOR OF LORAIN COUNTY

NOTE: THE ABOVE PLAT IS A RESUBDIVISION OF SUBLOT NUMBERS 13 THRU 24 AND 29 THRU 40 INCLUSIVE OF SKYLINE PARK SUBDIVISION NO. 1 AS RECORDED IN VOLUME 23, PAGE 69, LORAIN COUNTY PLAT RECORDS.

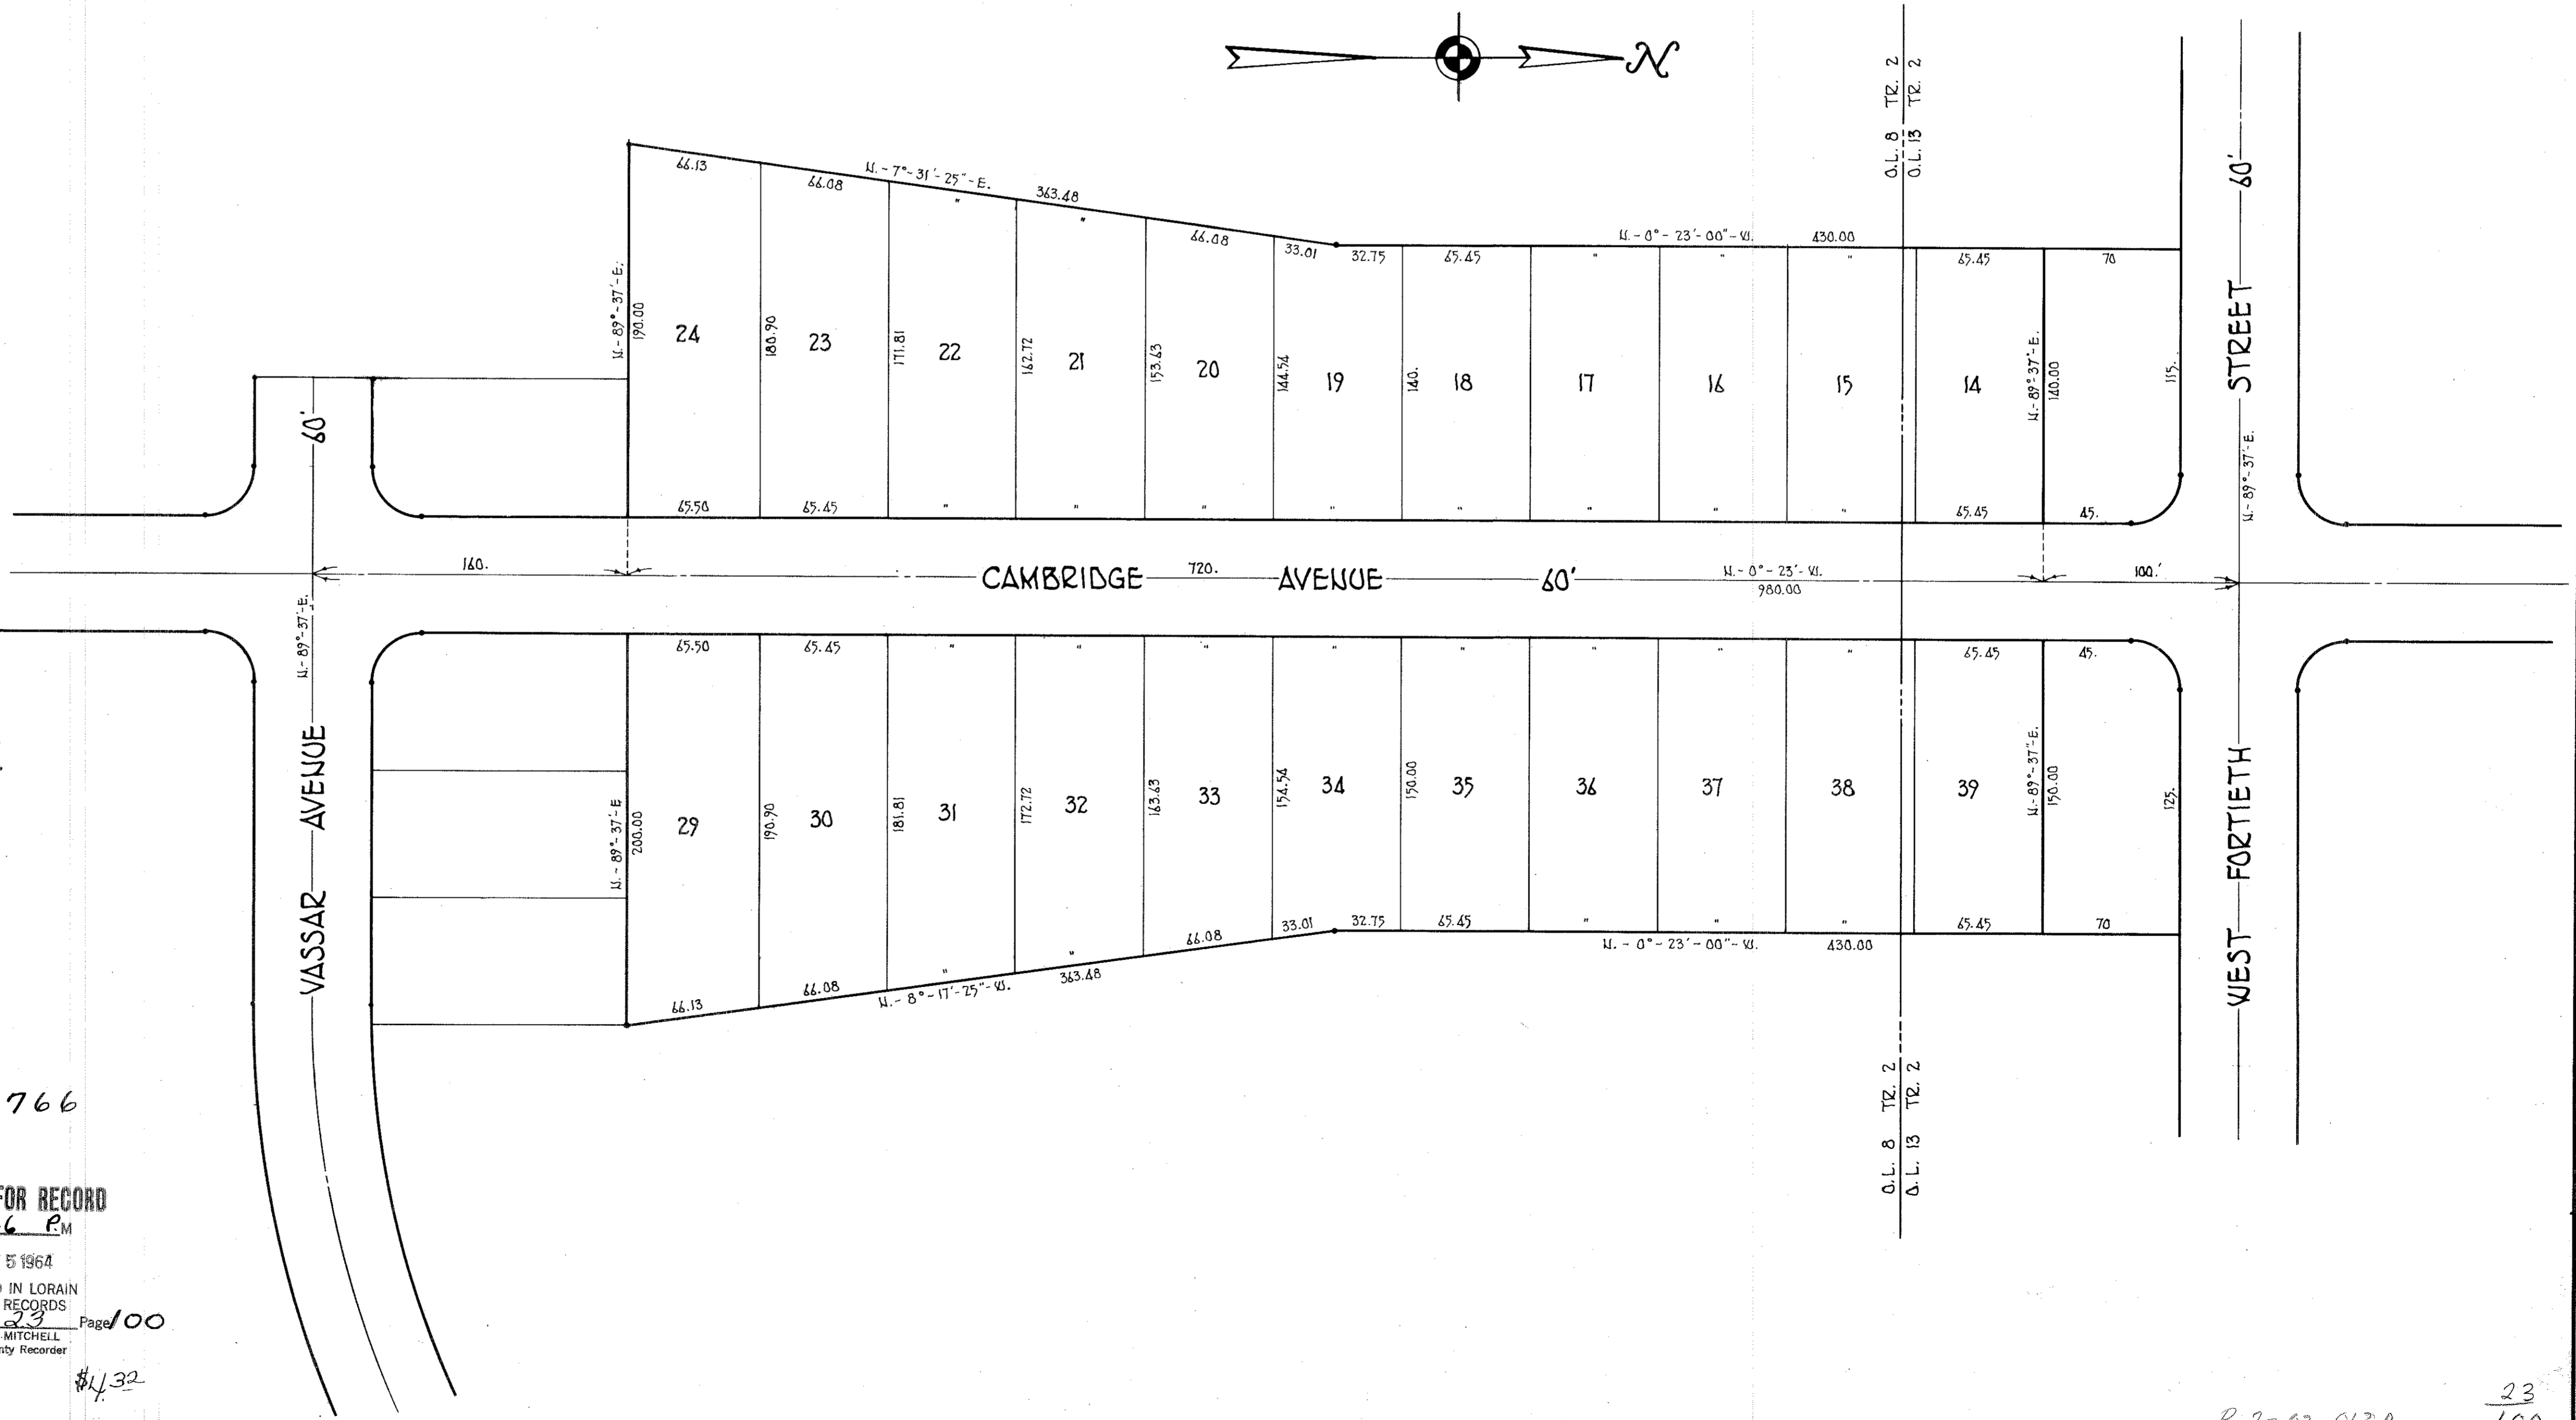

TRANSFERRED

TRANSFERRED
JUN 15 1964
Joseph J. Mitock
AUDITOR

652766

RECEIVED FOR RECORD
AT 1:46 PM

JUN 15 1964
RECORDED IN LORAIN
COUNTY RECORDS
Plat Vol. 23 Page 100
LEOTA B. MITCHELL
Lorain County Recorder

\$4.32