

603227

603227

23/12

WOODHILL ACRES SUB'N NO 4



PART OF O.L. NO 29 - AMHERST TWP. - NOW AMHERST VILLAGE - LORAIN CO., OHIO

BY - RAY E. HOLLIS

REG. ENGINEER & SURVEYOR

THIS IS TO CERTIFY THAT I HAVE EXAMINED THE ABOVE PLAT OF WOODHILL ACRES #4 AND FIND MONUMENTS SHOWN ARE SUFFICIENT TO DEFINE THE STREETS.

W. Farnsworth
VILLAGE ENGR.

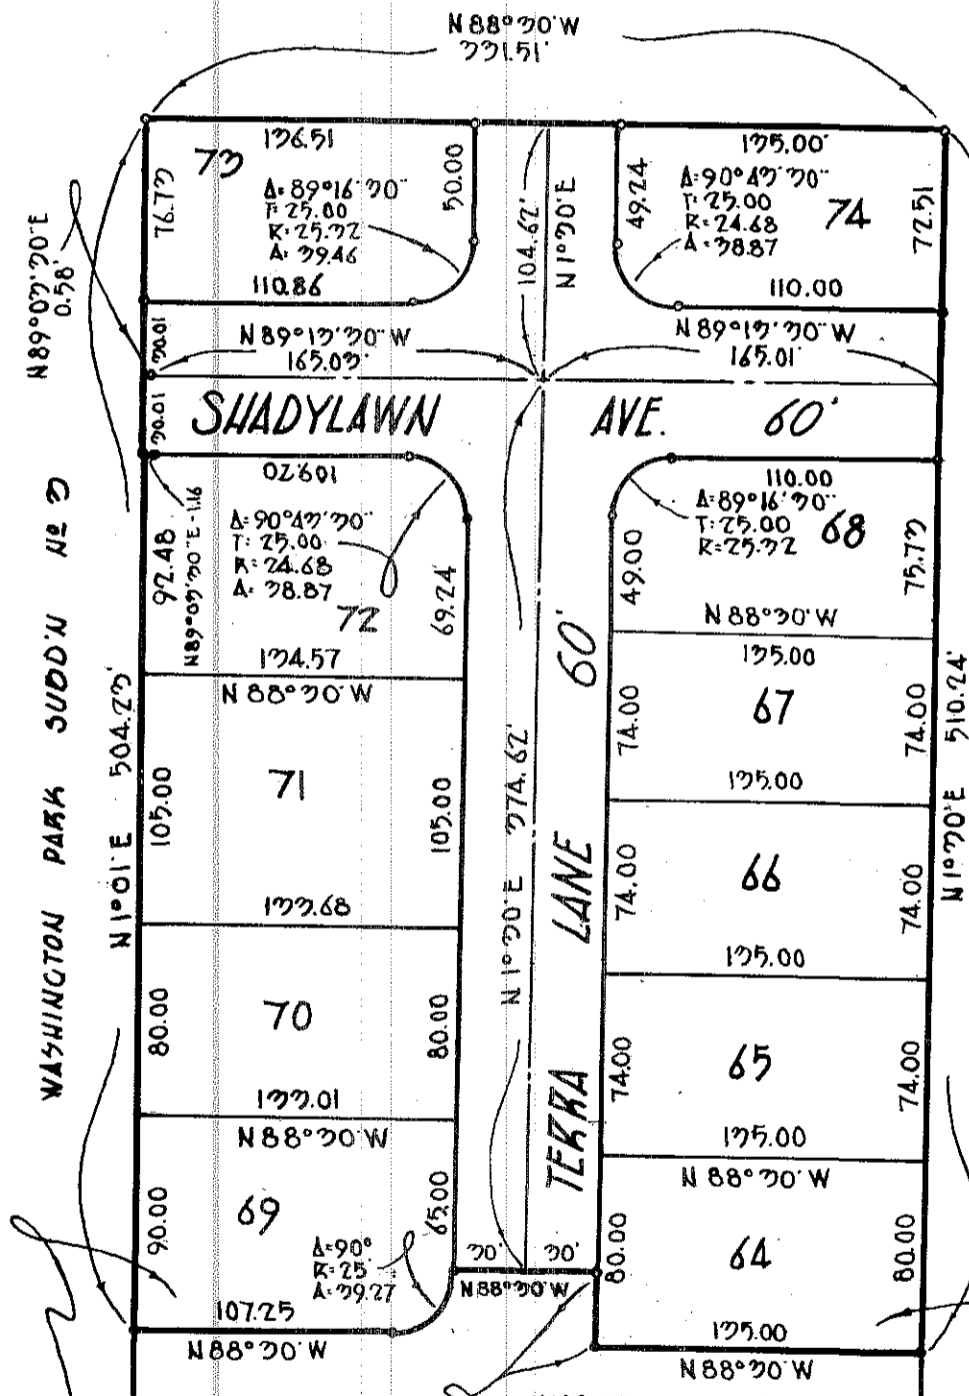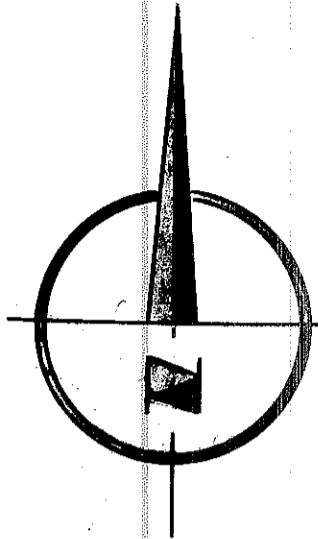

ENGINEER'S CERTIFICATE:

THIS IS TO CERTIFY THAT AT THE REQUEST OF THE OWNERS I HAVE SURVEYED AND PLATTED WOODHILL ACRES NO 4 AS SHOWN HEREON. BEING A PART OF ORIGINAL LOT #29, AMHERST TWP., NOW WITHIN THE CORPORATE LIMITS OF THE VILLAGE OF AMHERST, LORAIN COUNTY, OHIO AND CONTAINING 2.797 ACRES. AT ALL POINTS SHOWN THUSLY IRON PIN MONUMENTS WERE FOUND OR SET. MEASUREMENTS SHOWN ARE IN FEET AND DECIMAL PARTS THEREOF. BEARINGS USED ARE ASSUMED AND ARE FOR PURPOSES OF DESCRIBING ANGLES ONLY. ALL OF WHICH I CERTIFY TO BE CORRECT.

Ray E. Hollis
RAY E. HOLLIS - REG. ENGR. AND SURVEYOR

ACRES IN STREETS - 1.055
ACRES IN LOTS BY AQUA-TERRA INC. - 2.227
ACRES BY OTHERS - .515

OWNERS CERTIFICATE:

THIS IS TO CERTIFY THAT WE, THE UNDERSIGNED DAVID E. MEAD AS PRESIDENT AND MITCHELL ZUNICH AS SECRETARY OF AQUA-TERRA INC. IN EXPRESSING THE WISHES OF AQUA-TERRA INC. DO HEREBY ACCEPT THIS PLAT TO BE CORRECT AND DEDICATE TO PUBLIC USE THE FOLLOWING, TERRA LANE, AND SHADYLAWN AVE. AS SHOWN HEREON

David E. Mead
PRESIDENT

Mitchell Zunich
SECRETARY

COUNTY OF LORAIN } S.S.
STATE OF OHIO }

THIS IS TO CERTIFY THAT BEFORE, A NOTARY PUBLIC IN AND FOR SAID COUNTY AND STATE DID PERSONALLY APPEAR DAVID E. MEAD AS PRESIDENT AND MITCHELL ZUNICH AS SECRETARY OF THE AQUA-TERRA INC. AND THAT THEY DID SIGN THE FOREGOING PLAT AND THAT IT WAS OF THEIR OWN FREE ACT AND DEED AND THE EXPRESSED WISHES OF THE AQUA-TERRA INC. IN TESTIMONY WHEREOF I HAVE HEREBY SET MY HAND AND OFFICIAL SEAL ON THIS 17th DAY OF OCTOBER 1961

Robert J. Lasco
NOTARY PUBLIC

MY COMMISSION EXPIRES July 12, 1964

OWNERS CERTIFICATE:

THIS IS TO CERTIFY THAT WE THE UNDERSIGNED, LARRY A. ROSEDECK AND BARBARA A. ROSEDECK OWNERS OF SUBLOT #64 AND ALBERT AND BETTY NOVOTNY OWNERS OF SUBLOT #69. OF THE FOREGOING PLAT DO HEREBY ACCEPT THIS PLAT TO BE CORRECT AND DEDICATE TO PUBLIC USE THE FOLLOWING, TERRA LANE, AND SHADYLAWN AVE., AS SHOWN HEREON.

Larry A. Rosedeck *Barbara A. Rosedeck* *Albert Novotny* *Betty Novotny*
OWNER OWNER OWNER OWNER

COUNTY OF LORAIN } S.S.
STATE OF OHIO }

THIS IS TO CERTIFY THAT BEFORE ME, A NOTARY PUBLIC IN AND FOR SAID COUNTY AND STATE DID PERSONALLY APPEAR LARRY A. AND BARBARA A. ROSEDECK AND ALBERT AND BETTY NOVOTNY OWNERS OF ABOVE MENTIONED SUBLOTS WHO ACKNOWLEDGED THAT THEY SIGN THE FOREGOING PLAT AND THAT IT WAS OF THEIR OWN FREE ACT AND DEED. IN TESTIMONY WHEREOF I HAVE HEREBY SET MY HAND AND OFFICIAL SEAL ON THIS 19 DAY OF OCTOBER 1961

James A. Myers
NOTARY PUBLIC

MY COMMISSION EXPIRES 3-30-64

THIS IS TO CERTIFY THAT THIS FOREGOING PLAT IS HEREBY APPROVED ON THIS 30 DAY OF OCT. 1961 BY THE PLANNING COMMISSION OF THE VILLAGE OF AMHERST, OHIO

J. H. Hogue
SECRETARY

THIS IS TO CERTIFY THAT THIS FOREGOING PLAT WAS ACCEPTED BY THE COUNCIL OF THE VILLAGE OF AMHERST, OHIO, BY ORDINANCE NO 537 PASSED THIS 7 DAY OF NOVEMBER 1961

Robert L. Renouard
CLERK OF COUNCIL

Henry J. Kane
Mayor

ALBERT AND BETTY NOVOTNY WOODHILL ACRES NO 2 - VOL. 20 - PG. 29A - .267 ACRES

LARRY A. & BARBARA A. ROSEDECK - .248 ACRES

TRANSFERRED
NOV 30 1961

Frank Ayres
AUDITOR

RECEIVED FOR RECORD December 2 1961
AT 8:17 A.M. RECORDED Dec 2 1961
IN Plat RECORD, VOL. 23 PAGE 17

Lesta B. Mitchell
LORAIN COUNTY
Fee 5.00

D 19 P 47

23
12

Pg 5-00-039A