
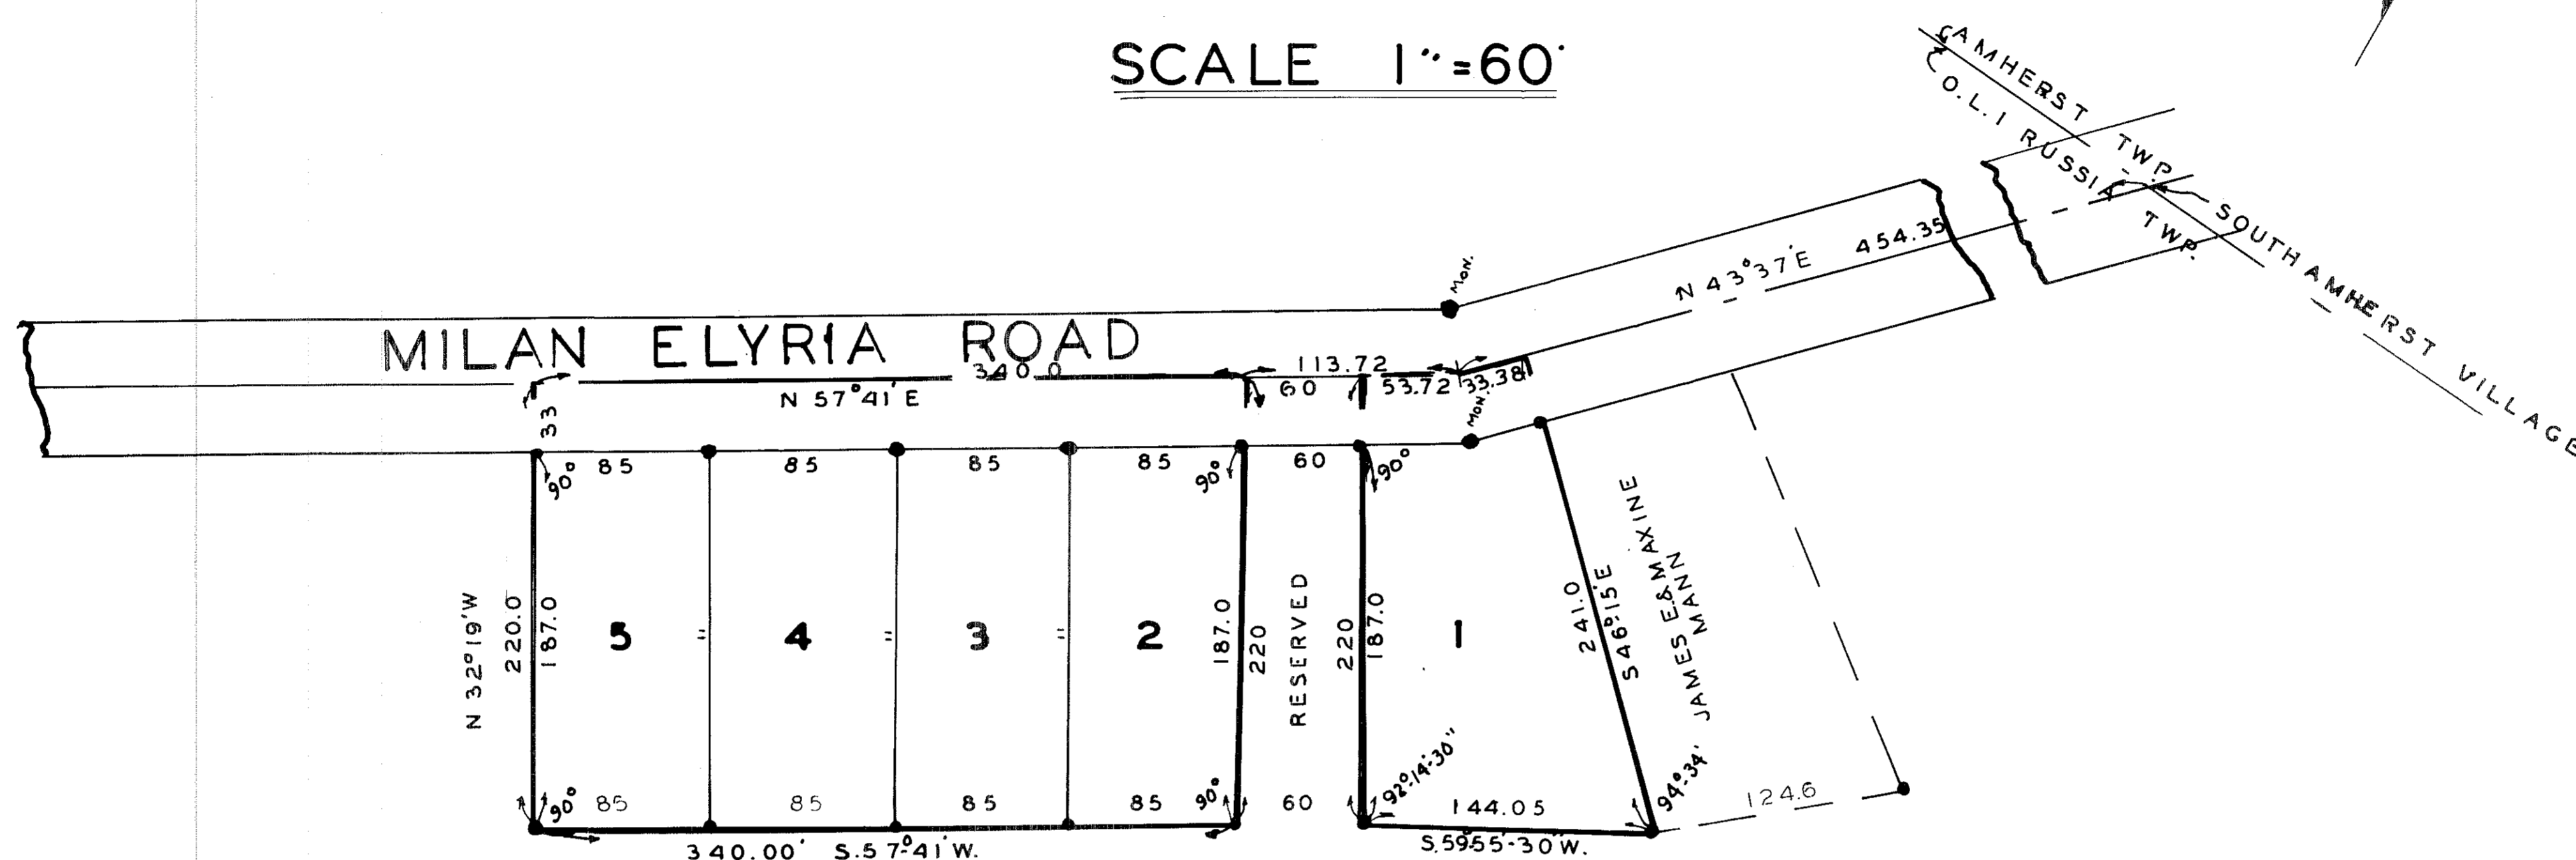


WALLU — SUBDIVISION NUMBER -1.  
PART OF O.L. -1. RUSSIA TOWNSHIP,  
SOUTH AMHERST VILLAGE,  
LORAIN COUNTY, OHIO.

SCALE 1"=60'

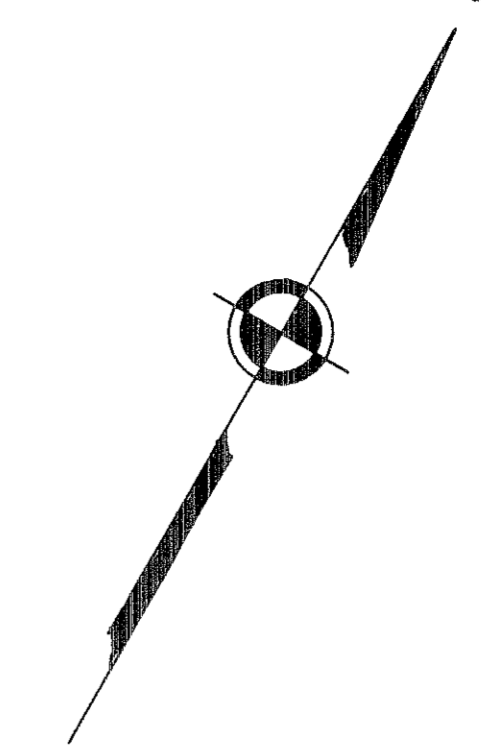

SURVEYORS CERTIFICATE:

THIS PLAT, MADE AT THE REQUEST OF WALTER J. & LURA KRUECK, EMBRACES 2.30 ACRES OF LAND IN O.L. 1, RUSSIA TWP, NOW SOUTH AMHERST VILLAGE, LORAIN COUNTY, OHIO. IRON PINS OR MONUMENTS WERE FOUND OR SET AS SHOWN. MEASUREMENTS ARE IN FEET AND DECIMAL PARTS THEREOF. BEARINGS USED ARE TO AN ASSUMED MERIDIAN AND ARE USED TO DENOTE ANGLES ONLY. ALL OF WHICH I CERTIFY TO BE CORRECT.

AUGUST 29, 1959 LOTS 1-THRU 5 ARE OUTLINED IN HEAVY BLACK LINES  
*Arnold J. Koops*  
 REGISTERED SURVEYOR NO 4306

PLANNING COMMISSION:

THE ABOVE PLAT OF WALLU SUBDIVISION NO. 1 IS HEREBY APPROVED BY THE PLANNING COMMISSION OF THE VILLAGE OF SOUTH AMHERST, ON THIS 29th DAY OF March 1962

*Jack Walker* CHAIRMAN  
*Laurence Knoble* SECRETARY

VILLAGE COUNCIL

THE ABOVE PLAT OF WALLU SUBDIVISION NO. 1 IS HEREBY APPROVED BY THE COUNCIL OF THE VILLAGE OF SOUTH AMHERST, OHIO ON THIS with 1st DAY OF April 1962

*Jack Walker* MAYOR  
*Allan Thompson* CLERK OF COUNCIL

LOTS 1-5 CONTAIN 1.98 AC.  
 MILAN ELYRIA ROAD CONTAINS 0.32 AC.  
 2.30 AC TOTAL

● INDICATES IRON PINS FOUND OR SET

OWNERS CERTIFICATE:

THE UNDERSIGNED OWNERS OF THE LAND EMBRACED IN THIS PLAT HEREBY ACCEPT THE SAME, AND DEDICATE TO PUBLIC USE MILAN ELYRIA ROAD AS SHOWN HEREON.

*Walter J. Krueck* OWNER  
*Walter J. Krueck* OWNER

STATE OF OHIO  
 LORAIN CO. S.S.

BEFORE ME A NOTARY PUBLIC IN AND FOR SAID COUNTY AND STATE PERSONALLY APPEARED THE ABOVE NAMED WALTER J. KRUECK & LURA KRUECK WHO ACKNOWLEDGED THAT THEY DID SIGN THE ABOVE PLAT AND THAT IT WAS THEIR FREE ACT AND DEED IN TESTIMONY WHEREOF I HAVE HEREUNTO SET MY HAND AND SEAL AT South Amherst OHIO ON THIS March 29th DAY OF 1962

*Perdita Larkin*  
 NOTARY PUBLIC  
 MY COMMISSION EXPIRES Sept 7-1965  
 SEKALINE LARKIN  
 Notary Public - State of Ohio

TRANSFERRED  
 APR 17 1962  
*Franklynn*  
 AUDITOR

RECEIVED FOR RECORD

AT 11:09 a.m.  
 APR 17 1962  
 RECORDED IN LORAIN COUNTY RECORDS  
 Plot Vol 23 Page 25  
 LEOTA B. MITCHELL  
 Lorain County Recorder

*See 500 m.e.*