
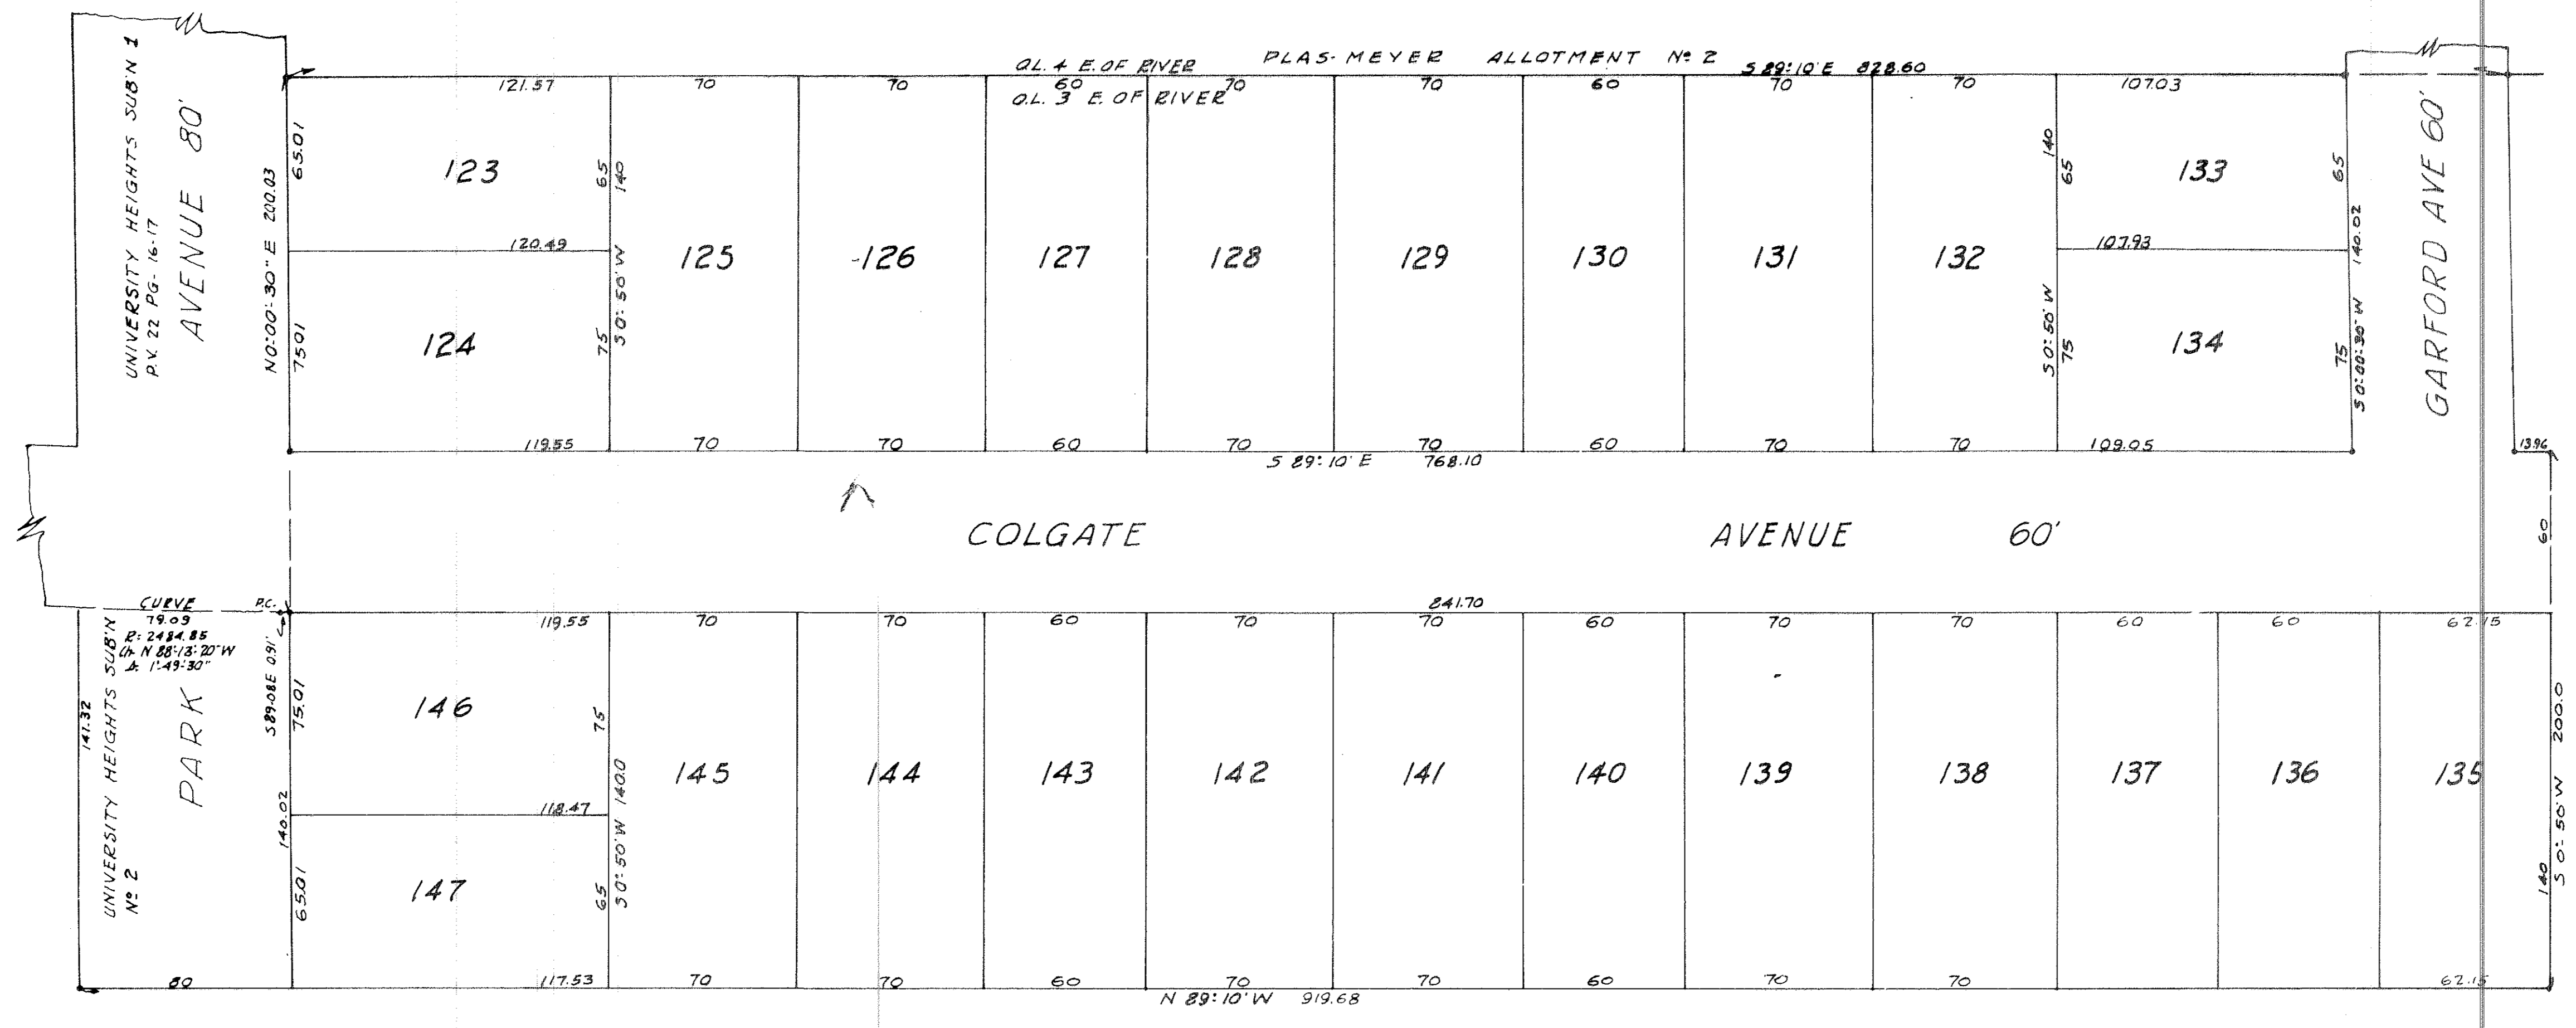


611838

611838

23/31

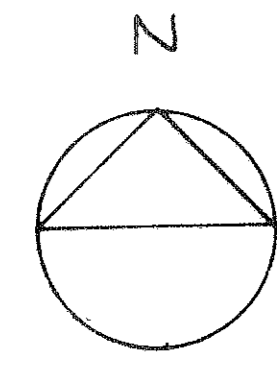

THIS IS TO CERTIFY THAT AT THE REQUEST OF FRANK AYRES, AUDITOR OF LORAIN COUNTY AND PURSUANT TO SECTION 555B OF THE GENERAL CODE STATE OF OHIO, WE HAVE PREPARED THE ABOVE PLAT OF UNIVERSITY HEIGHTS SUBDIVISION NO 2, SITUATED IN ORIGINAL LOT 3, EAST OF BLACK RIVER, ELYRIA TOWNSHIP, ELYRIA CITY, LORAIN CO. OHIO. THE MAP SHOWN HEREON WAS COMPILED FROM THE ORIGINAL PLAT OF SAID SUBDIVISION AS SURVEYED AND PREPARED BY US AND AS SHOWN HEREON. ACREAGE CONTAINED WITHIN THIS PLAT CONSISTS OF 6.8459 ACRES, OF WHICH 1.611 ACRES ARE IN STREETS AND 5.2349 ACRES ARE IN LOTS.

LAUNDON & HUFFMAN, REGISTERED SURVEYORS
Laundon

COUNTY AUDITOR'S CERTIFICATE

COUNTY OF LORAIN } I, FRANK AYRES, THE DULY ELECTED AND QUALIFIED COUNTY AUDITOR
 STATE OF OHIO, S.S. } OF SAID COUNTY AND STATE, DO HEREBY CERTIFY THAT I HAVE
 CAUSED TO BE MADE THE FOREGOING PLAT OF A PART OF ORIGINAL LOT
 3, ELYRIA TOWNSHIP, ELYRIA CITY, LORAIN CO. OHIO, IN ACCORDANCE WITH
 THE PROVISIONS OF SECTION 555B OF THE GENERAL CODE OF THE STATE
 OHIO, SAID PLAT TO BE KNOWN AS AND DESIGNATED AS "UNIVERSITY
 HEIGHTS SUBDIVISION NO 2, AS REVISED."
 THIS ACTION HAVING BECOME NECESSARY OWING TO THE ADDITIONAL
 SIZE OF LOTS FROM THE ORIGINAL PLAT, REQUIRING METES AND
 BOUNDS DESCRIPTIONS AND FURTHER BEING DESIGNATED AS PROPOSED
 LOTS, THEREBY RENDERING THE DESCRIPTION OF THE SEVERAL PARTS
 THEREOF INDEFINITE AND DOUBTFUL.

MAY 15 1962
 DATE

Frank Ayres
 AUDITOR, LORAIN CO. OHIO

TRANSFERRED
 MAY 15 1962
Frank Ayres
 AUDITOR

REVISED PLAT
 UNIVERSITY HEIGHTS SUBDIVISION NO 2
 PART OF OL 3 E. OF BLACK RIVER ELYRIA TWP
 ELYRIA CITY LORAIN COUNTY OHIO
 SCALE 1"=40' MAY 1962
 LAUNDON & HUFFMAN REGISTERED SURVEYORS.

RECEIVED FOR RECORD

AT 10:10 A.M.
 MAY 24 1962
 RECORDED IN LORAIN
 COUNTY RECORDS
 Plat Vol 23 Page 31
 LEOTA B. MITCHELL
 Lorain County Recorder
See 900
 m.e.