

611868

611868

**WENNER ALLOTMENT CORPORATION  
SUBDIVISION NO. 2**  
PART OF ORIGINAL LOT 28 WELLINGTON TOWNSHIP  
WELLINGTON VILLAGE LORAIN COUNTY OHIO  
SCALE: 1" = 50' DECEMBER 1960  
GARY E. PENFOUND REGISTERED SURVEYOR NO. 4457

**OWNERS' CERTIFICATE:**

This is to certify that the undersigned Charles Wenner as President and Harrison Comstock as Secretary of the Wenner Allotment Corporation, owner of the land embraced by this plat of WENNER ALLOTMENT CORPORATION SUBDIVISION NO. 2, do hereby accept this plat to be correct and dedicate to public use Union Street and Shelia Drive as shown hereon.

President Charles Wenner  
Secretary Harrison L. Comstock

**State of Ohio**

County of Lorain s. 3:

Before me, a Notary Public in and for said County and State, personally appeared the above named Charles Wenner as President and Harrison Comstock as Secretary of the Wenner Allotment Corporation, who acknowledged the signing of this plat to be their own free act and deed. In witness whereof I have hereunto set my hand and official seal at Wellington, Ohio, on this 4<sup>th</sup> Day of December, 1961.

W. H. Spenseller Notary Public  
My Commission expires 2/18/64

W. H. SPENSSELLER, Notary Public  
My Commission Expires Feb. 18, 1964


**SURVEYOR'S CERTIFICATE:**

This is to certify that at the request of the Wenner Allotment Corporation I have surveyed and platted WENNER ALLOTMENT CORPORATION SUBDIVISION NO. 2 as shown hereon. Distances are shown in feet and decimal parts thereof. Iron pin monuments found or set are shown thus: ● Heavy black line indicates outline of plat. This plat embraces 5.1323 Acres of land in Original Lot 28 of Wellington Township within the corporate limits of the Village of Wellington, Ohio, of which 1.4910 Acres are within the Rights-of-Way of Union Street and Shelia Drive as shown hereon.

All of which I certify to be correct.  
Gary E. Penfound Registered Surveyor No. 4457

This plat of WENNER ALLOTMENT CORPORATION SUBDIVISION NO. 2 is hereby approved by the Council of the Village of Wellington, Ohio, on this 2<sup>nd</sup> Day of JANUARY, 1962.

Mayor Robert L. Young  
President of Council Robert L. Young  
Clerk of Council Joe T. Duff

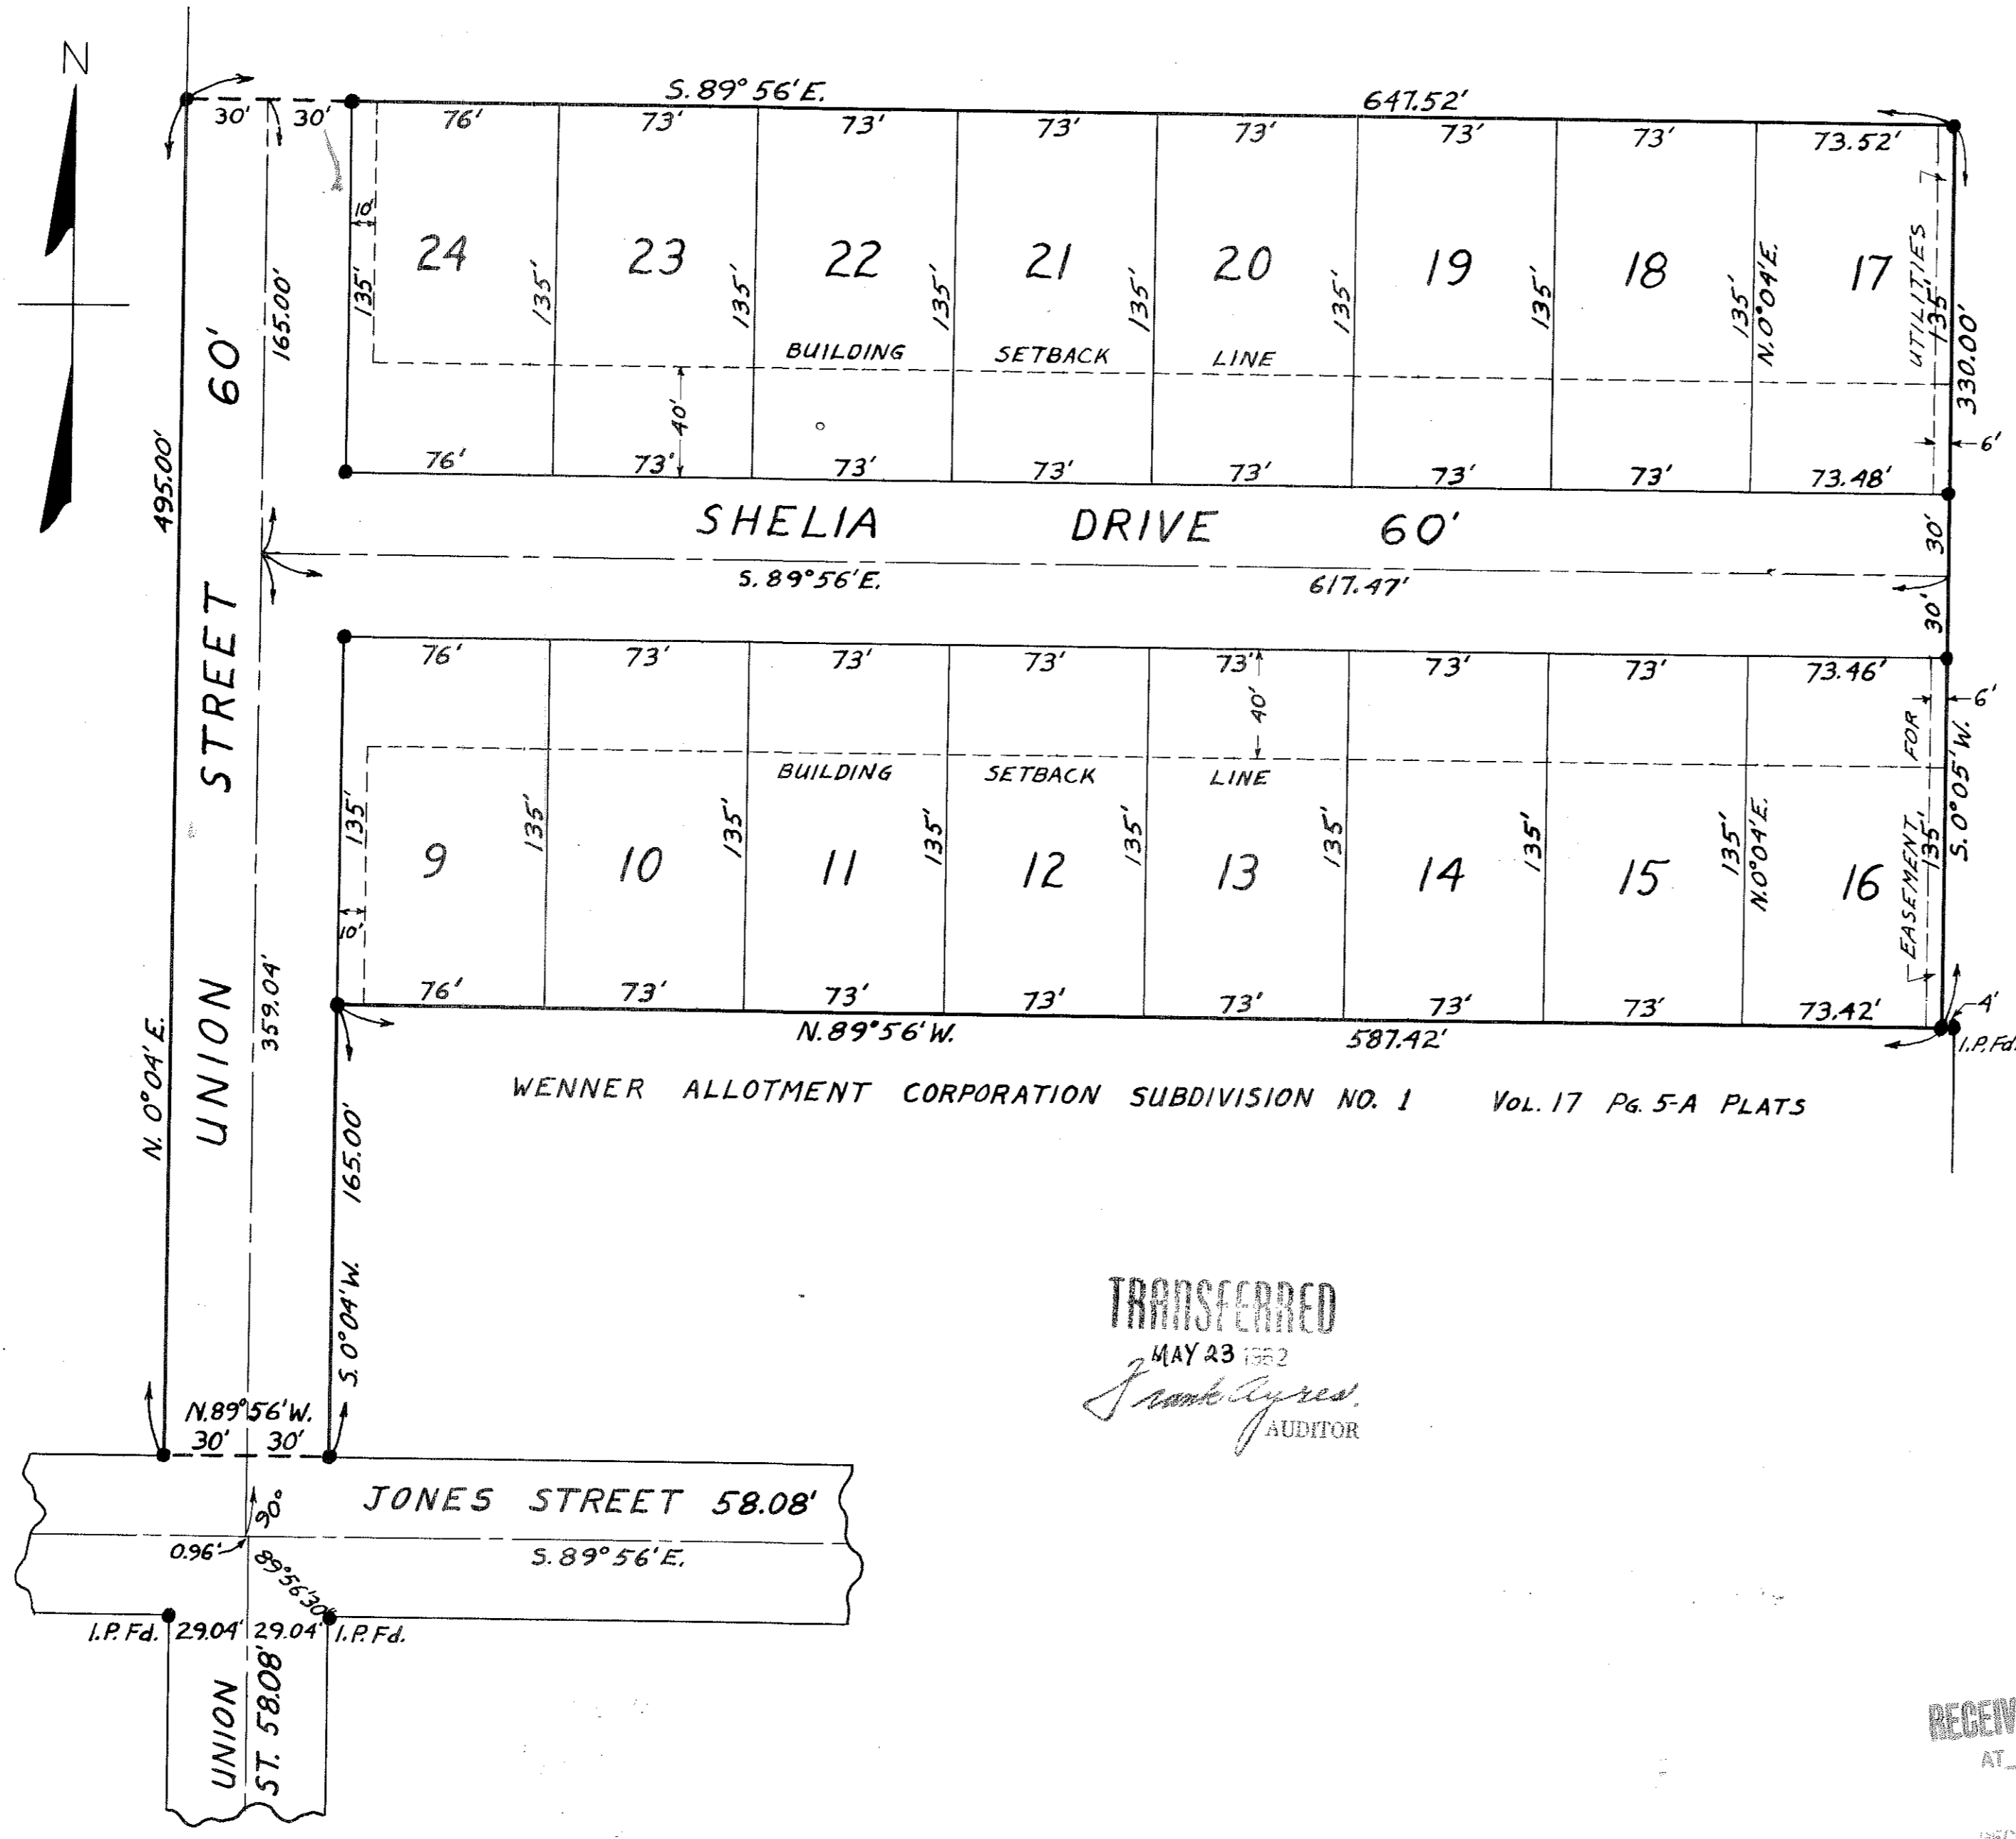

**TRANSFERRED**  
MAY 23 1962  
Frank Ayres  
AUDITOR

RECEIVED FOR RECORD  
AT 1:38 P. M.  
MAY 24 1962  
RECORDED IN LORAIN  
COUNTY RECORDS  
Plat Vol. 23 Page 32  
LEOTA B. MITCHELL  
Lorain County Recorder  
Jan 5 1962

23  
32