


612412

612412

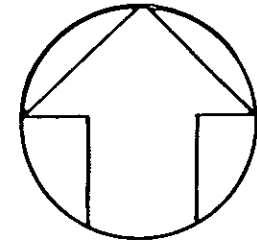

CITY OF ELYRIA - NORTHEAST BYPASS -

THIS IS TO CERTIFY THAT AT THE REQUEST OF THE OWNERS, THE ORLEAN COMPANY, I HAVE SURVEYED AND PLATTED LANDS SHOWN HEREON, SITUATED IN PARTS OF ORIGINAL ELYRIA TOWNSHIP LOTS 20 AND 21, EAST OF BLACK RIVER, CITY OF ELYRIA, COUNTY OF LORAIN, STATE OF OHIO, AND BEING BLOCK "A" CLEVELAND STREET ALLOTMENT, AND CONTAINING WITHIN SAID BOUNDS 5.192 ACRES OF LAND. IRON PIN MONUMENTS WERE SET AS INDICATED. MEASUREMENTS ARE SHOWN IN FEET AND DECIMAL PARTS THEREOF, ALL OF WHICH I CERTIFY TO BE CORRECT.

L.W. Hall
REG. SURVEYOR

THIS IS TO CERTIFY THAT THE UNDERSIGNED, THE ORLEAN COMPANY, ARTHUR E. ORLEAN - PRESIDENT AND MARVIN ORLEAN - SECRETARY-TREASURER, OWNERS OF LANDS CONTAINED WITHIN THIS PLAT, ACCEPT THE SAME TO BE CORRECT AND DEDICATE TO PUBLIC USE THE STREETS AS SHOWN HEREON.

THE ORLEAN COMPANY
PRESIDENT Arthur E. Orlean
SEC. - TREAS. Marvin Orlean

COUNTY OF LORAIN } S.S.
STATE OF OHIO }
BEFORE ME, A NOTARY PUBLIC IN AND FOR SAID COUNTY AND STATE, DID PERSONALLY APPEAR, THE ORLEAN COMPANY BY ITS PRESIDENT - ARTHUR E. ORLEAN AND ITS SECRETARY - TREASURER - MARVIN ORLEAN WHO ACKNOWLEDGED THE SIGNING OF THIS PLAT TO BE ITS AND THEIR FREE ACT AND DEED. IN TESTIMONY WHEREOF I HEREBY SET MY OFFICIAL HAND AND SEAL AT ELYRIA, OHIO THIS 3rd DAY OF MAY 1962.
MY COMMISSION EXPIRES: July 25 1964
Geo F Taylor
NOTARY PUBLIC

THIS IS TO CERTIFY THAT SUFFICIENT MONUMENTS HAVE BEEN SET TO DEFINE THE STREETS AS SHOWN HEREON.
R.E. Heinecke
CITY ENGINEER - ELYRIA, OHIO

THIS IS TO CERTIFY THAT THIS PLAT OF SYCAMORE WOODS SUBDIVISION HAS BEEN APPROVED BY THE PLANNING COMMISSION OF THE CITY OF ELYRIA, OHIO
DATE: 5-3-62
John J. Serec
MAYOR
J.J. Serec
SECRETARY


THIS IS TO CERTIFY THAT THE DEDICATION OF HAWTHORNE STREET AND LONGFELLOW STREET HAVE BEEN ACCEPTED BY THE COUNCIL OF THE CITY OF ELYRIA, OHIO BY ORDINANCE PASSED 1962.
MAYOR CLERK

SYCAMORE WOODS SUBDIVISION

REPLAT OF BLOCK "A" - CLEVELAND ST. ALL'T
PARTS OF O.L. 20 & 21 - EAST OF BLACK RIVER
ELYRIA CITY - LORAIN COUNTY - OHIO
APRIL, 1962
SCALE: 1" = 40'

23
34

K.D. SUBDIVISION
VOL. 17 PG. 41

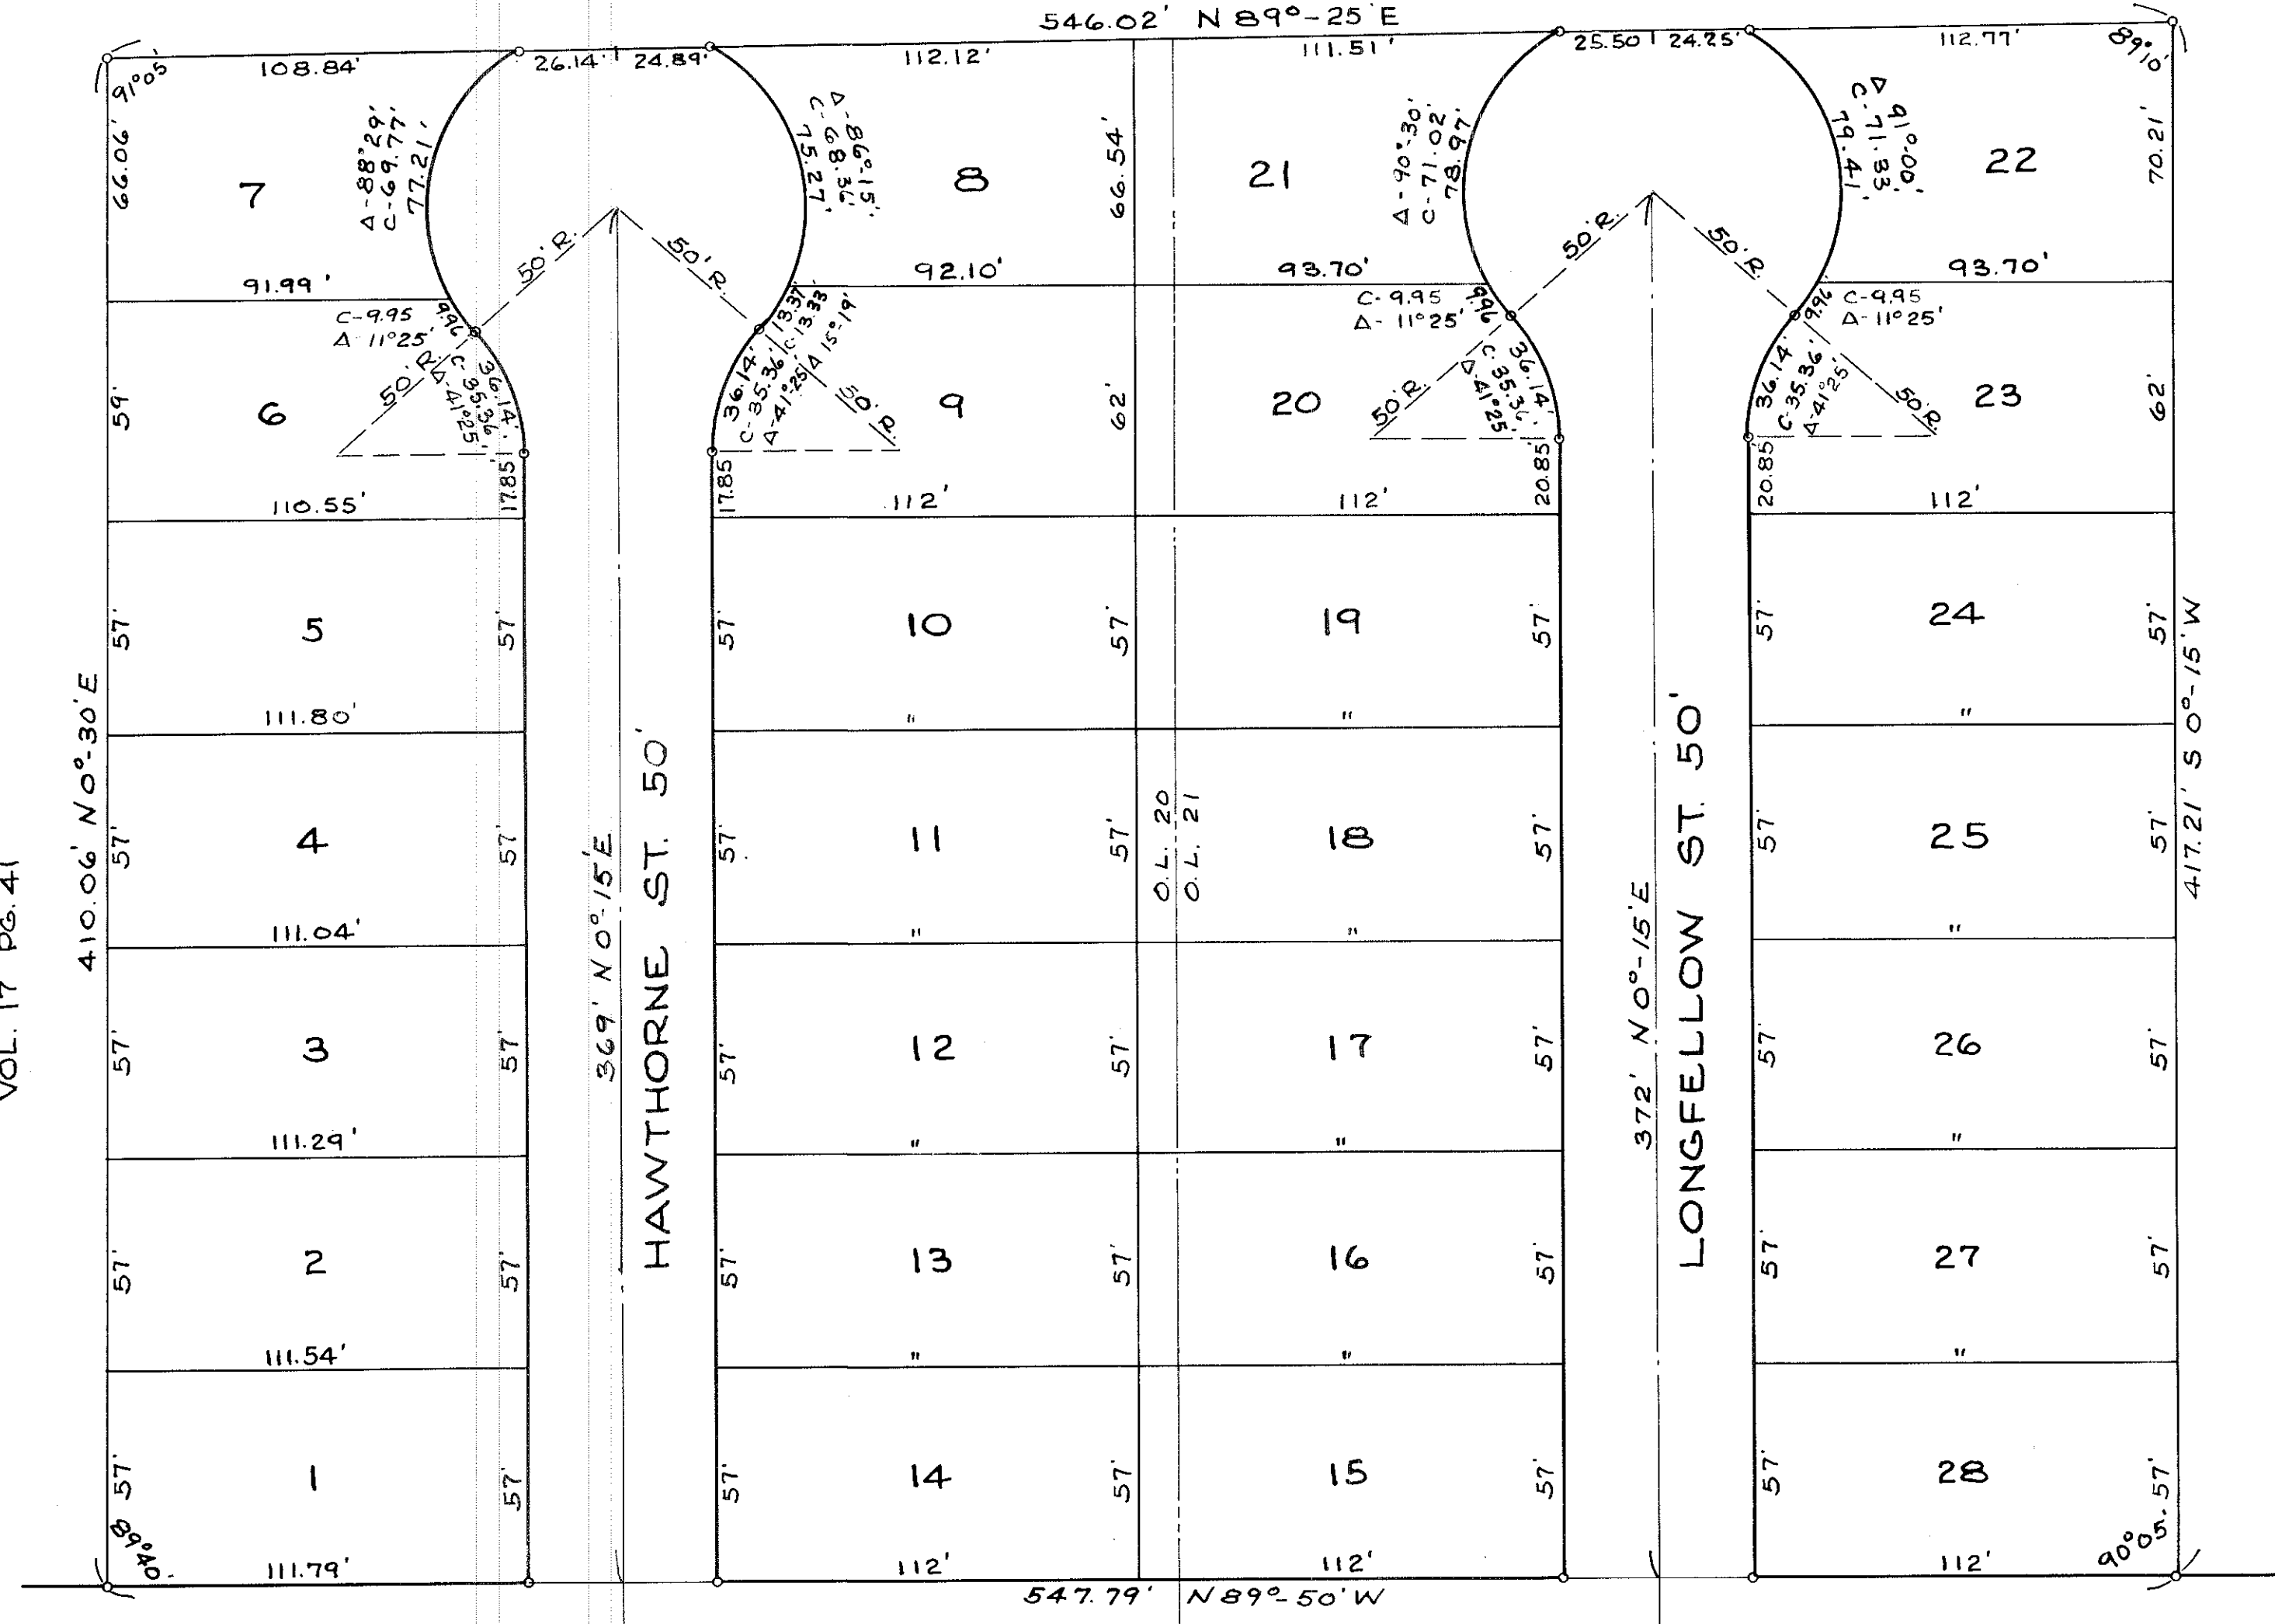

SYCAMORE ST. 60'
NOT A PART OF THIS SUBDIVISION

CLEVELAND ST. ALL'T.
VOL. 13 PG. 40

TRANSFERRED
JUN 5 - 1962

RECEIVED FOR RECORD June 6 1962
AT 8:06A M. RECORDED June 6 1962
IN Plat RECORD, VOL. 23 PAGE 34
Leeta B. Mitchell
LORAIN COUNTY RECORDER
June 5 1962