


SMITH SUBDIVISION

CITY OF VERMILION, LORAIN COUNTY OHIO

BEING PART OF O.L. 16 BROWNHelm TWP,

SCALE 1"=50'

MAY 17, 1962

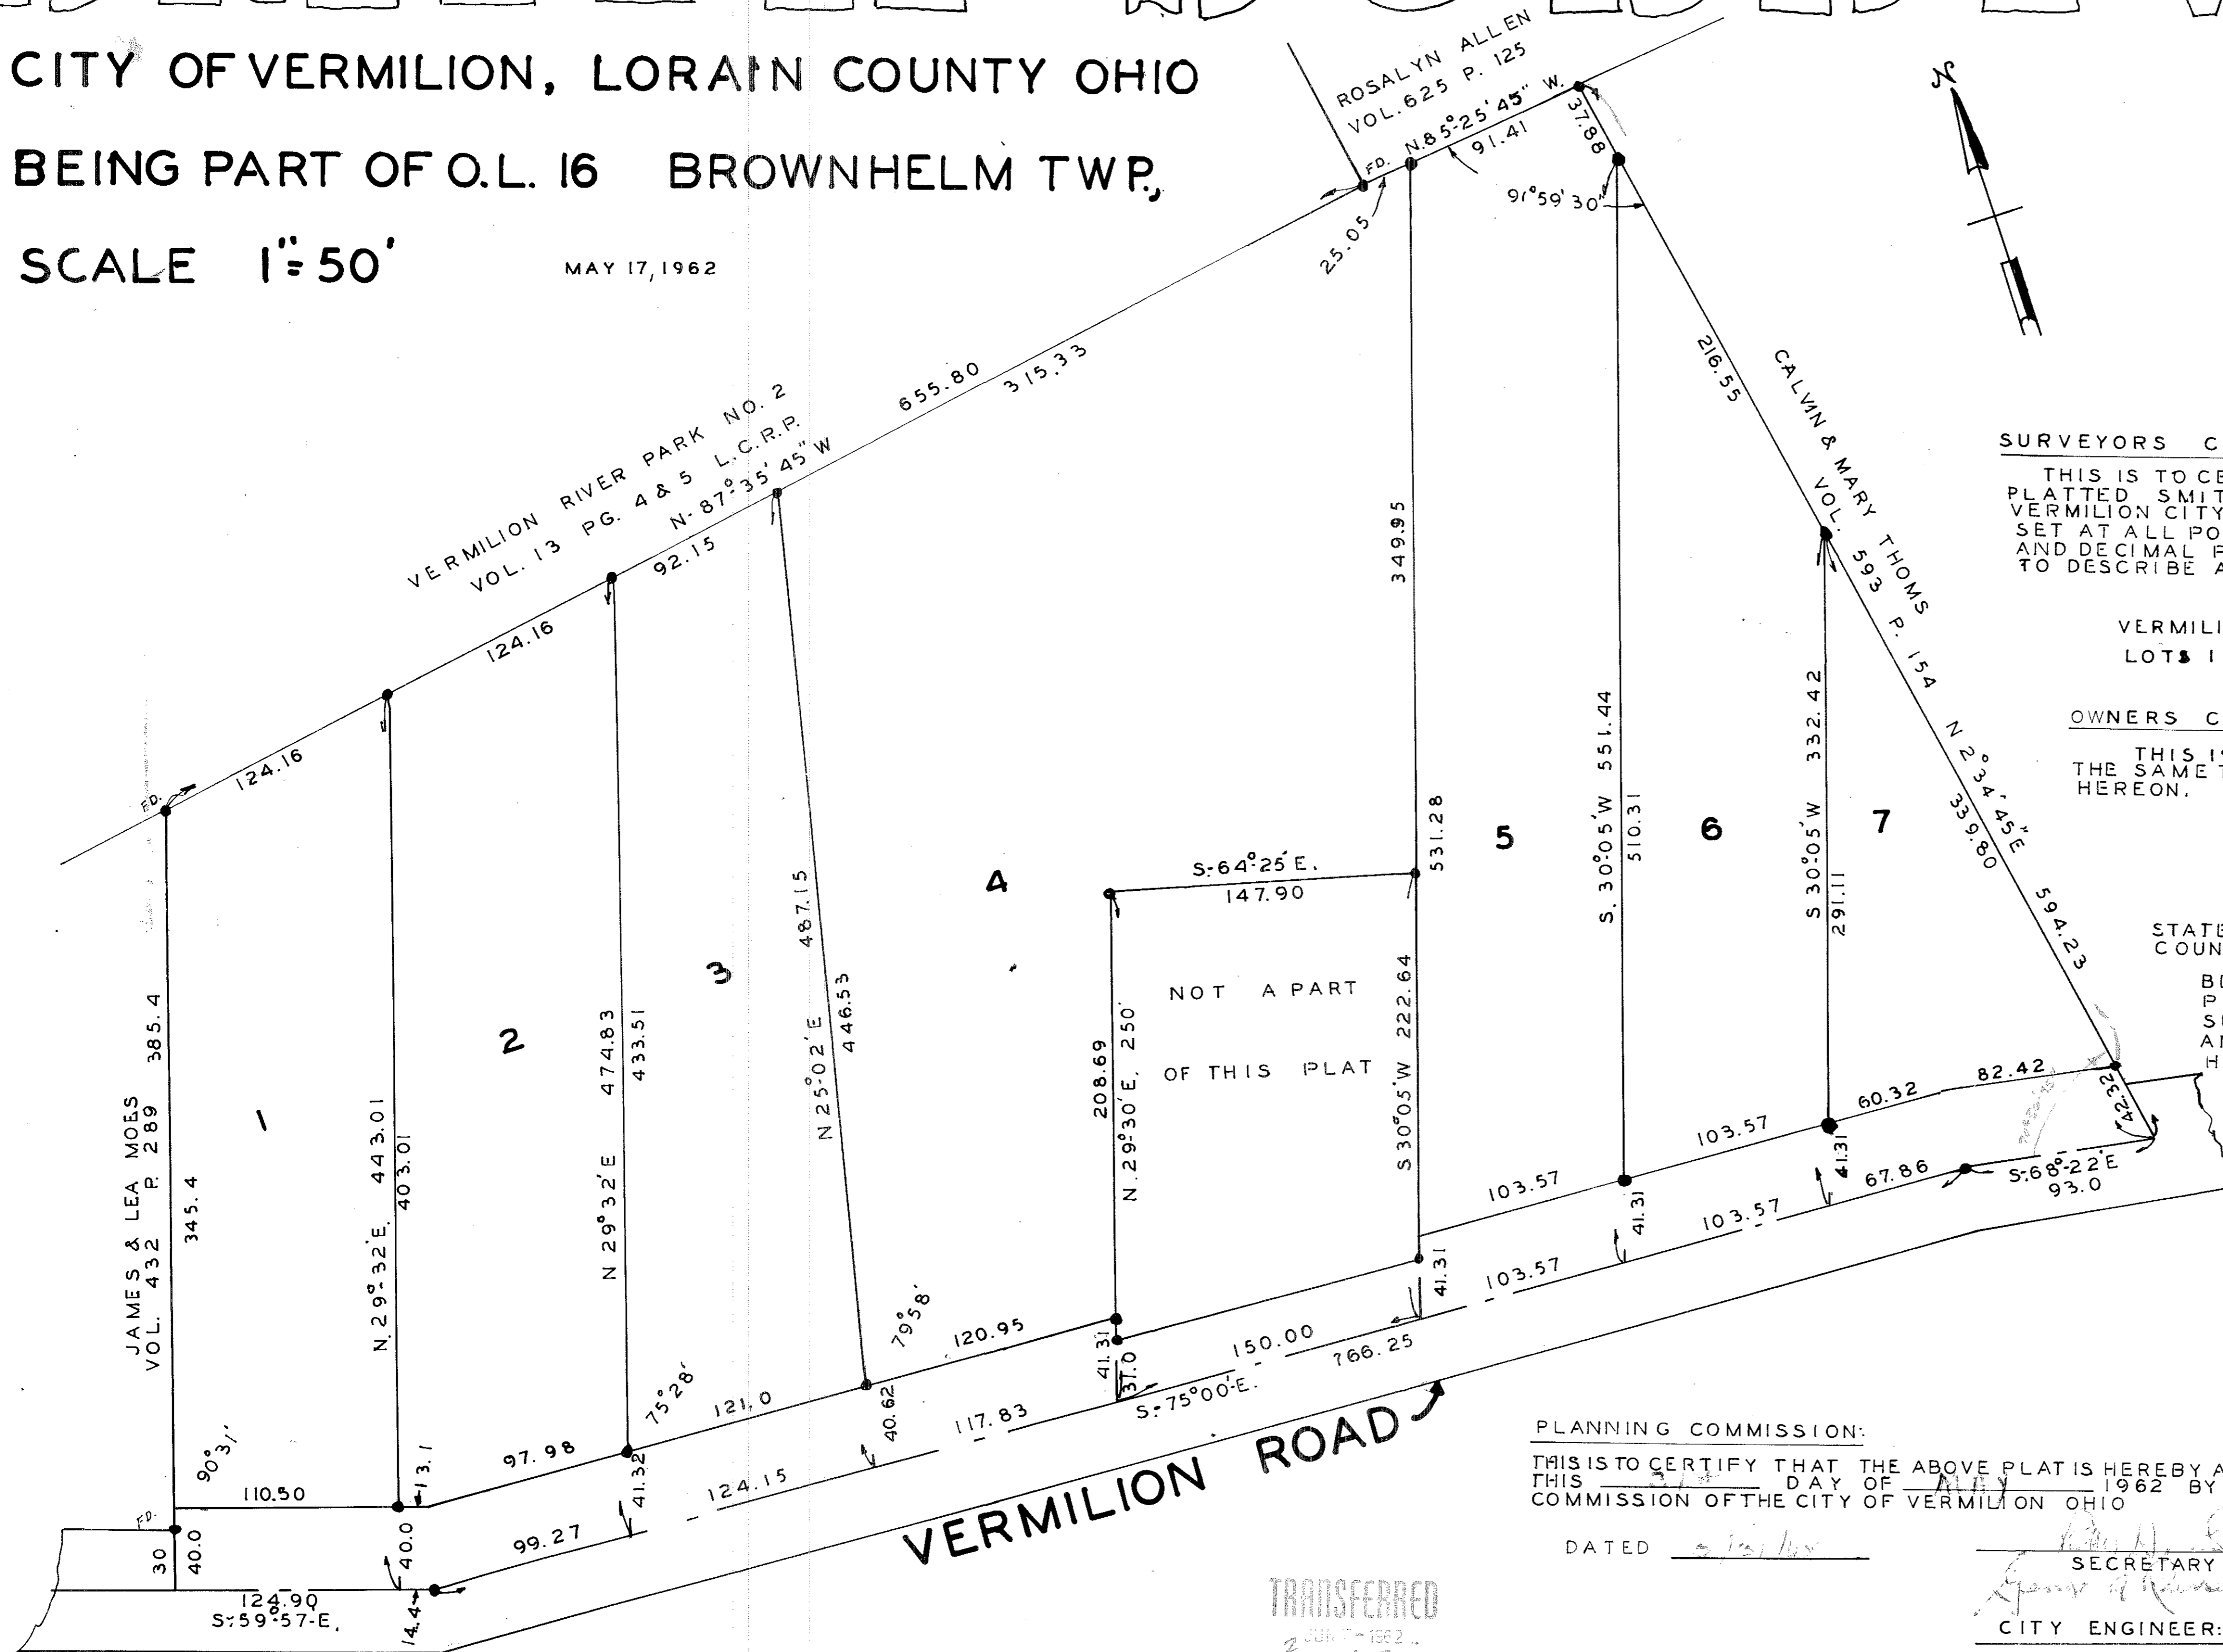

SURVEYORS CERTIFICATE:

THIS IS TO CERTIFY THAT AT THE REQUEST OF THE OWNER, I HAVE SURVEYED AND PLATTED SMITH SUBDIVISION AS SHOWN HEREON, EMBRACING 7.11 AC. IN O.L. 16 VERMILION CITY, BROWNHelm TWP, LORAIN COUNTY, OHIO. IRON PINS HAVE BEEN SET AT ALL POINTS INDICATED THUS — ALL DISTANCES SHOWN ARE IN FEET AND DECIMAL PARTS THEREOF. BEARINGS ARE TO AN ASSUMED MERIDIAN, ARE USED TO DESCRIBE ANGLES ONLY. ALL OF WHICH I CERTIFY TO BE CORRECT.

VERMILION RD. CONTAINS 0.76 AC. Arnold F. Koepf
 LOTS 1-7 CONTAIN AC. 6.35 REGISTERED SURVEYOR NO. 4306

OWNERS CERTIFICATE:

THIS IS TO CERTIFY THAT THE OWNER OF SMITH SUBDIVISION, HEREBY ACCEPTS THE SAME TO BE CORRECT, AND DEDICATES TO PUBLIC USE VERMILION ROAD AS SHOWN HEREON.

Charles Smith
 OWNER

STATE OF OHIO
 COUNTY OF Erie S.S.

BEFORE ME, A NOTARY PUBLIC, IN AND FOR SAID COUNTY AND STATE, PERSONALLY APPEARED BEFORE ME, CHARLES SMITH, OWNER OF SMITH SUBDIVISION, WHO ACKNOWLEDGED THAT HE DID SIGN THE FOREGOING PLAT AND THAT IT WAS HIS FREE ACT AND DEED. IN TESTIMONY, WHEREOF I HAVE HEREUNTO SET MY HAND AND OFFICIAL SEAL AT Vermilion, OHIO THIS 21st DAY OF May 1962

[Signature]
 NOTARY PUBLIC

CITY COUNCIL:

THE ABOVE PLAT OF SMITH SUBDIVISION IS HEREBY APPROVED BY THE COUNCIL OF THE CITY OF VERMILION OHIO ON THIS 4th DAY OF June 1962

C. N. Hartman
 CLERK OF COUNCIL
 DATE June 4, 1962

PLANNING COMMISSION:

THIS IS TO CERTIFY THAT THE ABOVE PLAT IS HEREBY APPROVED ON THIS 17th DAY OF MAY 1962 BY THE PLANNING COMMISSION OF THE CITY OF VERMILION OHIO

DATED May 17, 1962

[Signature]
 SECRETARY
[Signature]
 CITY ENGINEER

THIS PLAT OF SMITH SUBDIVISION IS HEREBY APPROVED BY THE CITY ENGINEER OF VERMILION OHIO

DATE _____ CITY ENGINEER _____

RECEIVED FOR RECORD June 8 1962
 AT 8:44 A.M. RECORDED June 8 1962
 IN Plat RECORD, VOL. 29 PAGE 35
Leota B. Mitchell
 LORAIN COUNTY RECORDER

TRANSFERRED
 JUN 17 1962
[Signature]
 AUDITOR