



620270

620270

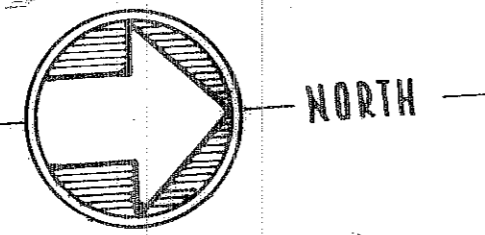

City Farms Allotment - Vol. 9, Page 3

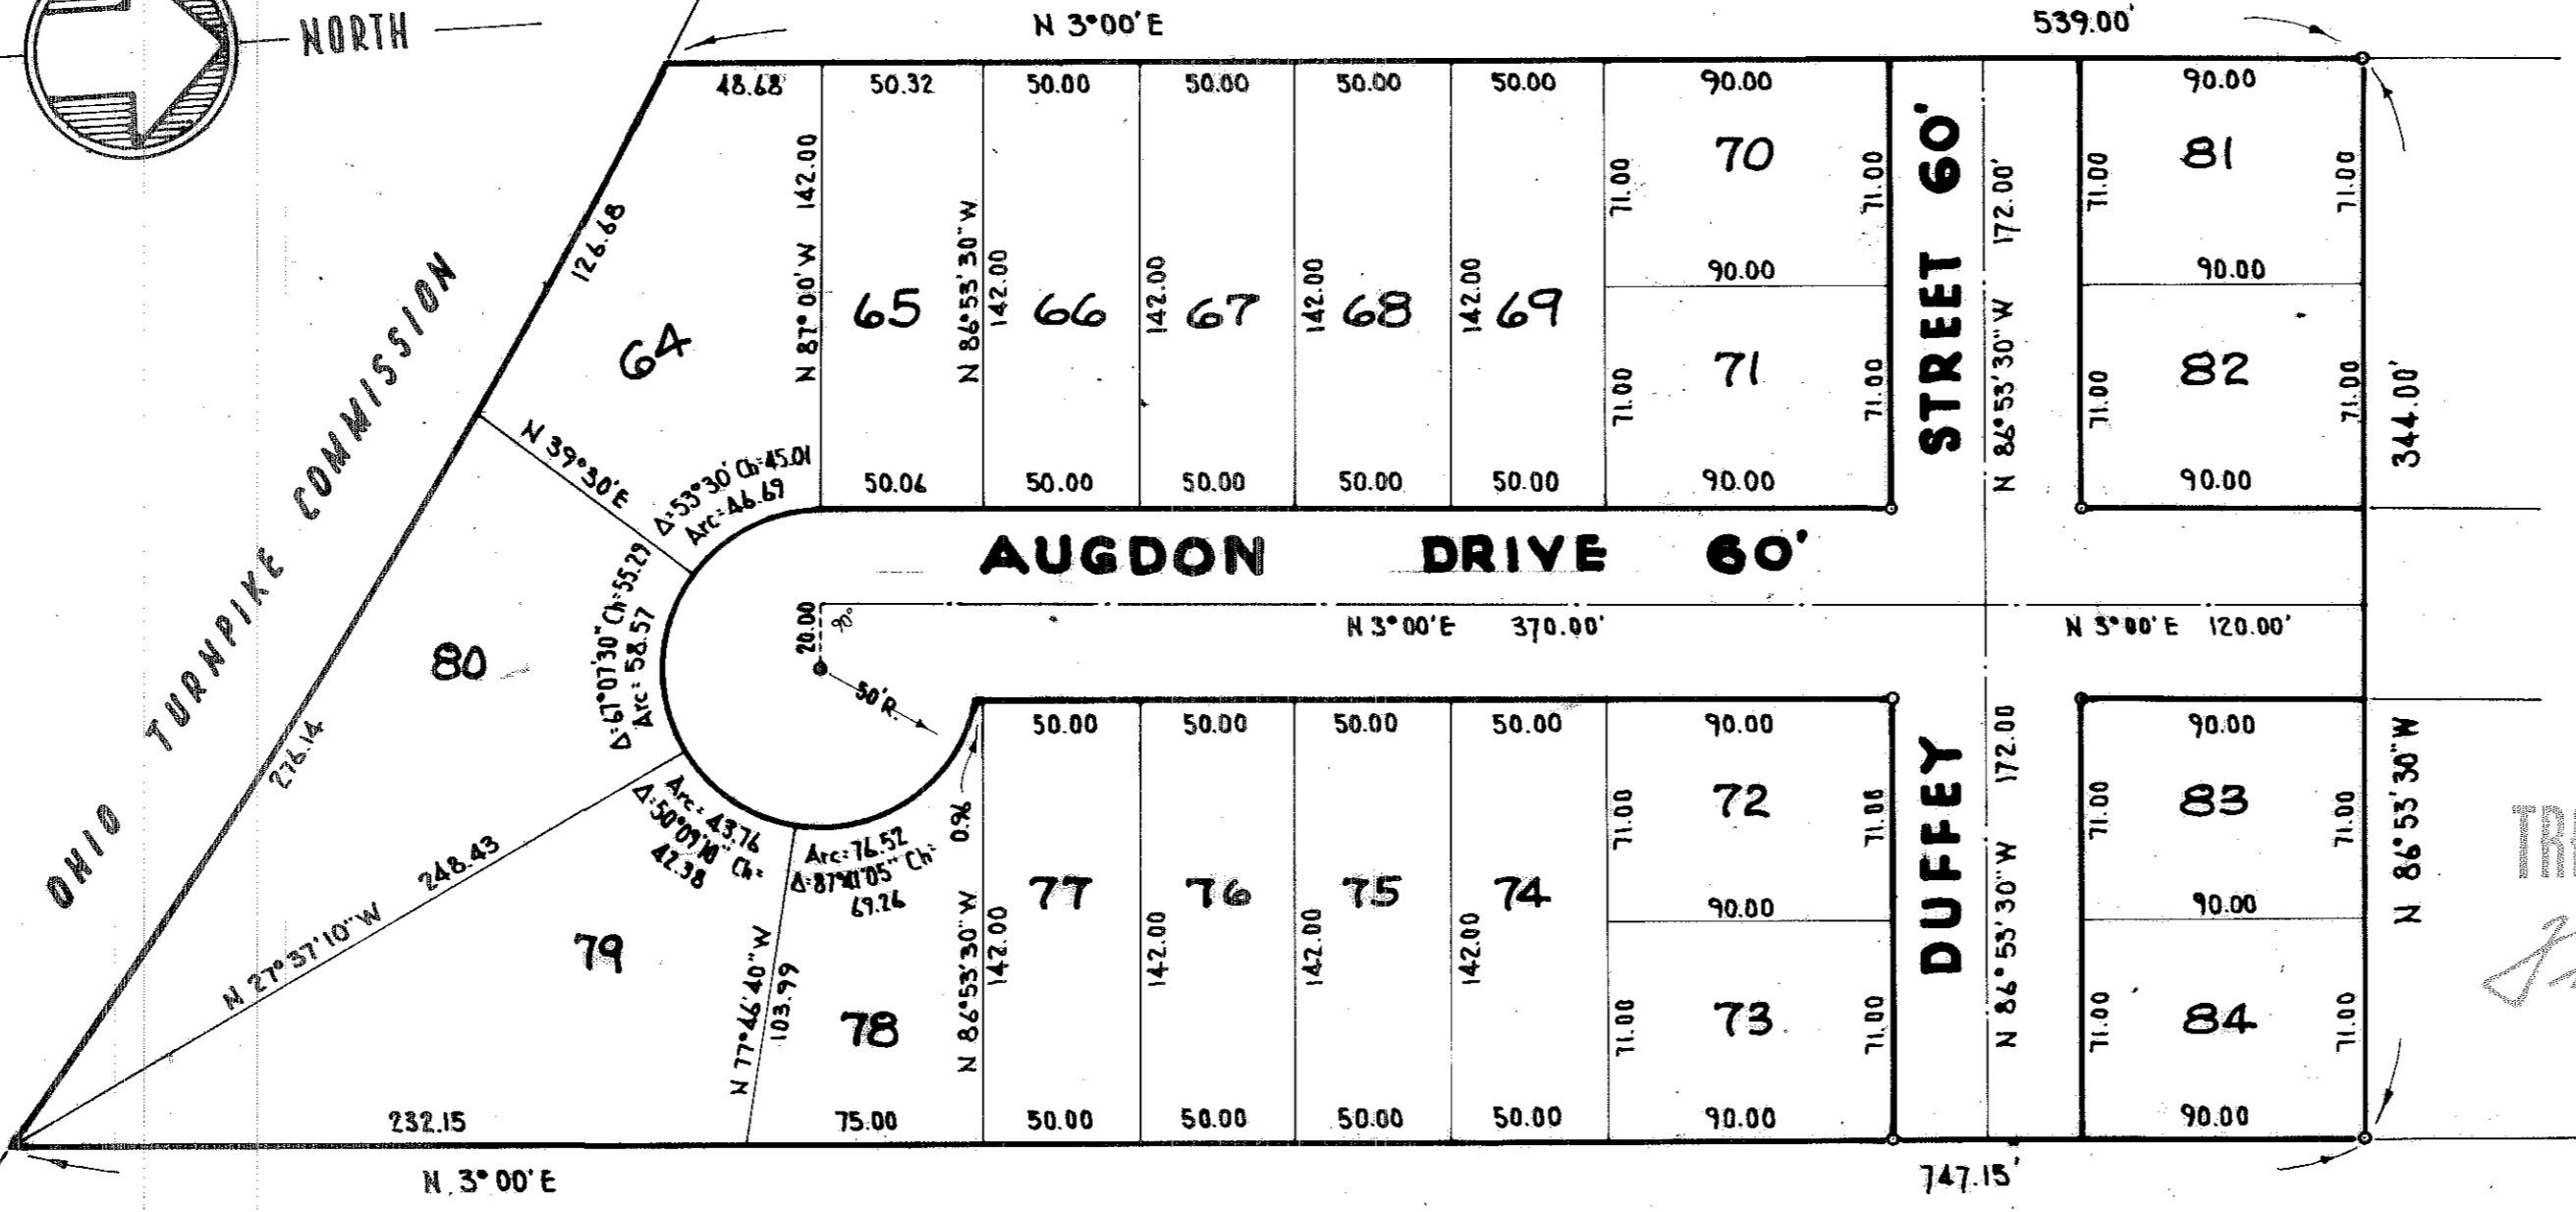

DRIVE WHITE OAK SUBDIVISION No. 4

PART OF O.L. 23 - EAST OF BLACK RIVER,
ELYRIA TOWNSHIP, LORAIN CO., OHIO
NOW WITHIN THE CORPORATE LIMITS OF THE CITY
OF ELYRIA • NOVEMBER, 1961 • SCALE 1"=60'

BY
MICHAEL G. HURA
REGISTERED SURVEYOR

TRANSFERRED
OCT 11 1962
Franklyn
AUDITOR

SURVEYOR'S CERTIFICATE:
THIS IS TO CERTIFY THAT AT THE REQUEST OF THE OWNERS,
I HAVE PLATTED WHITE OAK SUBDIVISION NO. 4 AS SHOWN HEREON,
EMBRACING 5.08 ACRES OF LAND, MORE OR LESS, OF WHICH
1.39 ACRES LIE WITHIN STREET DEDICATION AND 3.69 ACRES IN
BUILDING LOTS, BEING A PART OF ORIGINAL LOT 23, EAST OF RIVER,
IN ELYRIA TOWNSHIP, NOW WITHIN THE CORPORATE BOUNDARIES OF
THE CITY OF ELYRIA, OHIO. MEASUREMENTS SHOWN ARE IN FEET
AND DECIMAL PARTS THEREOF. BEARINGS USED ARE ASSUMED AND
FOR PURPOSES OF DESCRIBING ANGLES ONLY. ALL OF WHICH I
CERTIFY TO BE CORRECT.

Michael G. Hura
REGISTERED SURVEYOR # 4712

ENTERED FOR TRANSFER _____ 196__
TRANSFERRED _____ 196__

COUNTY AUDITOR

ENTERED FOR RECORDING ON THIS 13th DAY OF October,
1962 AT 8:10 O'CLOCK A.M. RECORDED October 13
1962 IN VOLUME 23, PAGE 49 OF LORAIN COUNTY
RECORD OF PLATS.

Leota B. Mitchell
Lorain COUNTY RECORDER
m.e.

500

City of Elyria - Vol. 792, Page 125

OWNER'S CERTIFICATE:

THIS IS TO CERTIFY THAT WE THE UNDER-
SIGNED DONALD F. GIBBENS, RUTH A. GIBBENS,
AUGUST B. JOHNSON, AND INEZ M. JOHNSON,
OWNERS OF LANDS EMBRACED WITHIN THIS FORE-
GOING PLAT OF WHITE OAK SUBDIVISION NO. 4,
HEREBY ACCEPT THE SAME TO BE CORRECT AND
DEDICATE FOREVER TO PUBLIC USE AUGDON
DRIVE AND DUFFEY STREET AS SHOWN HEREON.

Donald F. Gibbens *August B. Johnson*
OWNER OWNER
Ruth A. Gibbens *Inez M. Johnson*
OWNER OWNER

COUNTY OF LORAIN } ss:
STATE OF OHIO }

THIS IS TO CERTIFY THAT BEFORE ME, A NOTARY
PUBLIC IN AND FOR SAID COUNTY AND STATE, DID
PERSONALLY APPEAR DONALD F. GIBBENS, RUTH A.
GIBBENS, AUGUST B. JOHNSON, AND INEZ M.
JOHNSON, WHO ACKNOWLEDGED THE SIGNING OF
THIS PLAT TO BE THEIR OWN FREE ACT AND DEED IN
TESTIMONY WHEREOF I HAVE HEREUNTO SET MY
HAND AND OFFICIAL SEAL THIS 23rd DAY OF
January, 1962.

Virginia Seidl
NOTARY PUBLIC

MY COMMISSION EXPIRES _____

THIS IS TO CERTIFY THAT THIS FOREGOING PLAT OF
WHITE OAK SUBDIVISION NO. 4 HAS BEEN APPROVED
BY THE PLANNING COMMISSION OF THE CITY OF
ELYRIA, OHIO, THIS 23 DAY OF Jan.,
1962.

Sharl V. Nelson *G. J. Seres*
MAYOR CLERK

THIS IS TO CERTIFY THAT SUFFICIENT MONUMENTS
HAVE BEEN SET TO DEFINE THE STREETS AS SHOWN
HEREON.

D. J. Linwood
ELYRIA CITY ENGINEER

THIS IS TO CERTIFY THAT THIS FOREGOING PLAT OF
WHITE OAK SUBDIVISION NO. 4 IS HEREBY ACCEPTED
BY THE COUNCIL OF THE CITY OF ELYRIA, OHIO, BY
ORDINANCE NO. 67-43, PASSED THIS
4th DAY OF June, 1962.

Thomas P. Brown
CLERK OF COUNCIL

Gibbens 178-2009