


# HEILMAN SUBDIVISION

PART OF ORIGINAL LOTS 28 & 37 OF BROWNHELM TOWNSHIP - NOW THE CITY OF VERMILION

LORAIN COUNTY OHIO  
SCALE 1"=100'  
NOVEMBER - 1962

BY - RAY E. HOLLIS  
REGISTERED CIVIL ENGINEER AND SURVEYOR

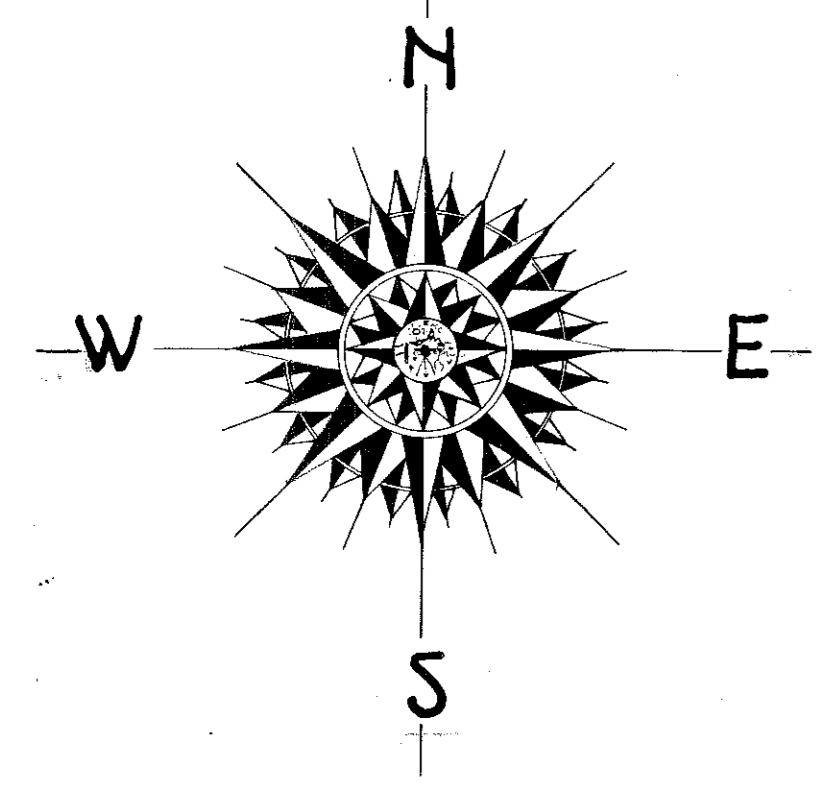

ENGINEER'S CERTIFICATE:  
THIS IS TO CERTIFY THAT THE REQUEST OF THE OWNERS, HUBERT R. HEILMAN AND DOROTHY L. HEILMAN, I HAVE SURVEYED AND PLATTED HEILMAN SUBDIVISION AS SHOWN HEREON CONTAINING A TOTAL OF 42.7721 ACRES OF LAND OF WHICH 17.9284 ACRES ARE IN ORIGINAL LOT 37 AND 29.2437 ACRES ARE IN ORIGINAL LOT 28 OF BROWNHELM TOWNSHIP NOW THE CITY OF VERMILION, LORAIN COUNTY, OHIO. AT ALL POINTS SO INDICATED IRON PIN MONUMENTS WERE FOUND OR SET. MEASUREMENTS ARE IN FEET AND DECIMAL PARTS THEREOF. BEARINGS USED ARE ASSUMED AND ARE FOR THE PURPOSE OF DESCRIBING ANGLES ONLY. ALL OF WHICH I CERTIFY TO BE CORRECT. AREA IN LOTS - 38.4529 ACREAGE IN STREETS - 4.3192

*Ray E. Hollis*  
RAY E. HOLLIS - REGISTERED ENG. & SURVEYOR

THIS IS TO CERTIFY THAT I HAVE EXAMINED THIS FOREGOING PLAT OF HEILMAN SUBDIVISION AND FIND THAT SUFFICIENT MONUMENTS HAVE BEEN SET TO DEFINE THE STREETS AS SHOWN HEREON.

*W. O. Schaefer*  
CITY ENGINEER  
CITY OF VERMILION


OWNERS CERTIFICATE:  
THIS IS TO CERTIFY THAT WE, HUBERT R. HEILMAN AND DOROTHY L. HEILMAN OWNERS, DO HEREBY ACCEPT THIS FOREGOING PLAT OF HEILMAN SUBDIVISION TO BE CORRECT AND DEDICATE TO PUBLIC USE PART OF JERUSALEM ROAD, CLAUDS ROAD, COOPER-FOSTER PARK ROAD AND SUNNYSIDE ROAD AS SHOWN HEREON.

*Hubert R. Heilman* *Dorothy L. Heilman*  
HUBERT R. HEILMAN DOROTHY L. HEILMAN

COUNTY OF LORAIN } S.S.  
STATE OF OHIO }

THIS IS TO CERTIFY THAT BEFORE ME A NOTARY PUBLIC IN AND FOR SAID COUNTY AND STATE DID PERSONALLY APPEAR HUBERT R. HEILMAN AND DOROTHY L. HEILMAN AS OWNERS OF HEILMAN SUBDIVISION WHO ACKNOWLEDGED THE SIGNING OF THIS FOREGOING PLAT WAS OF THEIR OWN FREE ACT AND DEED AND THEIR EXPRESSED WISHES, IN WITNESS WHEREOF I HAVE HEREUNTO SET MY HAND AND OFFICIAL SEAL THIS 14 DAY OF November 1962.

*Ray L. Muraldi*  
NOTARY PUBLIC  
MY COMMISSION EXPIRES 6-29-64

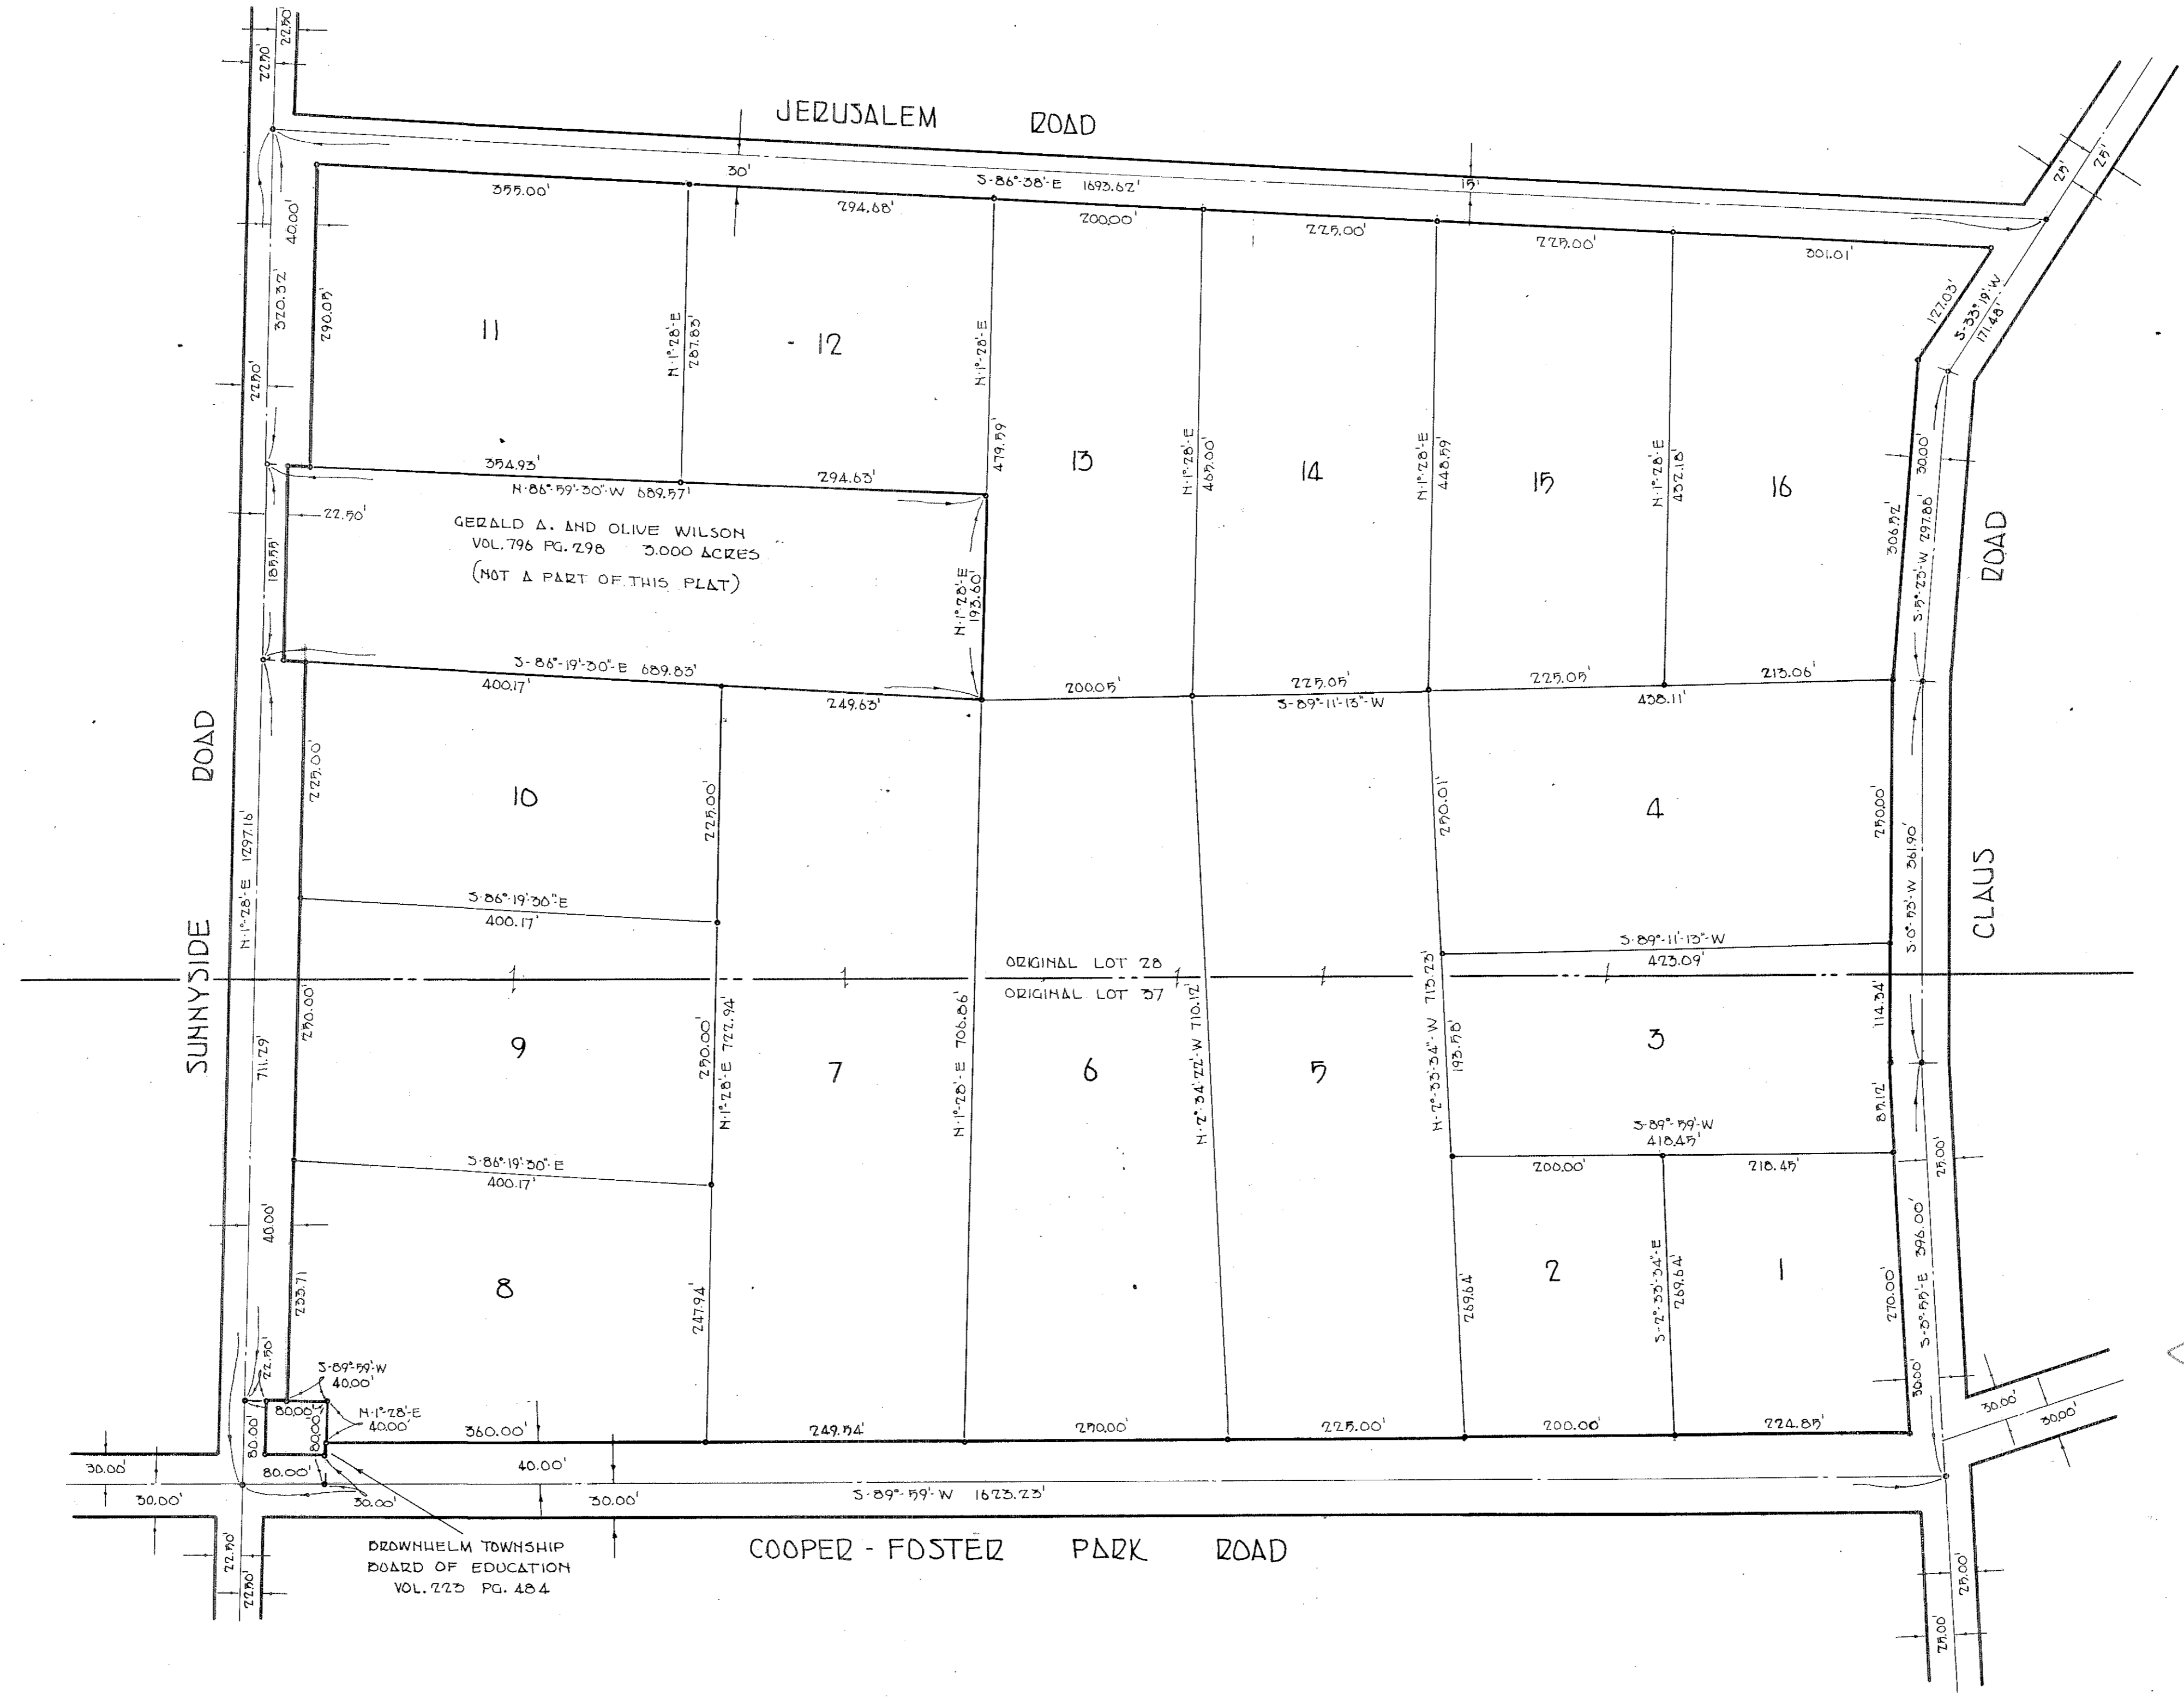

FOR RECORDING

THIS IS TO CERTIFY THAT THIS FOREGOING PLAT OF HEILMAN SUBDIVISION IS HEREBY ACCEPTED AND APPROVED BY THE PLANNING COMMISSION OF THE CITY OF VERMILION, LORAIN COUNTY OHIO ON THIS 29 DAY OF Nov. 1962.

*Georgel Russell* *B. L. Leimbach*  
CHAIRMAN SECRETARY

FOR RECORDING

THIS IS TO CERTIFY THAT THIS FOREGOING PLAT OF HEILMAN SUBDIVISION IS HEREBY ACCEPTED AND APPROVED BY THE CITY COUNCIL OF THE CITY OF VERMILION, LORAIN COUNTY OHIO ON THIS 3 DAY OF Dec. 1962.

MAYOR *Walter R. Kunk*  
CLERK

RECEIVED FOR RECORD THIS 14th DAY OF December 1962 AT 2:46 O'CLOCK P.M. RECORDED IN VOLUME 23 PAGE 52 OF LORAIN COUNTY RECORD OF PLATS

*Leota B. Mitchell*  
Lorain COUNTY REGISTER RECORDER  
ENTERED FOR TRANSFER 1962. 9<sup>00</sup>

COUNTY AUDITOR

TRANSFERRED  
DEC 6 - 1962  
*Franklynes*  
AUDITOR

RECEIVED