


626463

[] INDICATES IRON PIN IN MONUMENT BOX
 () " " " SET IN CONCRETE
 o " " " AT LOT CORNERS

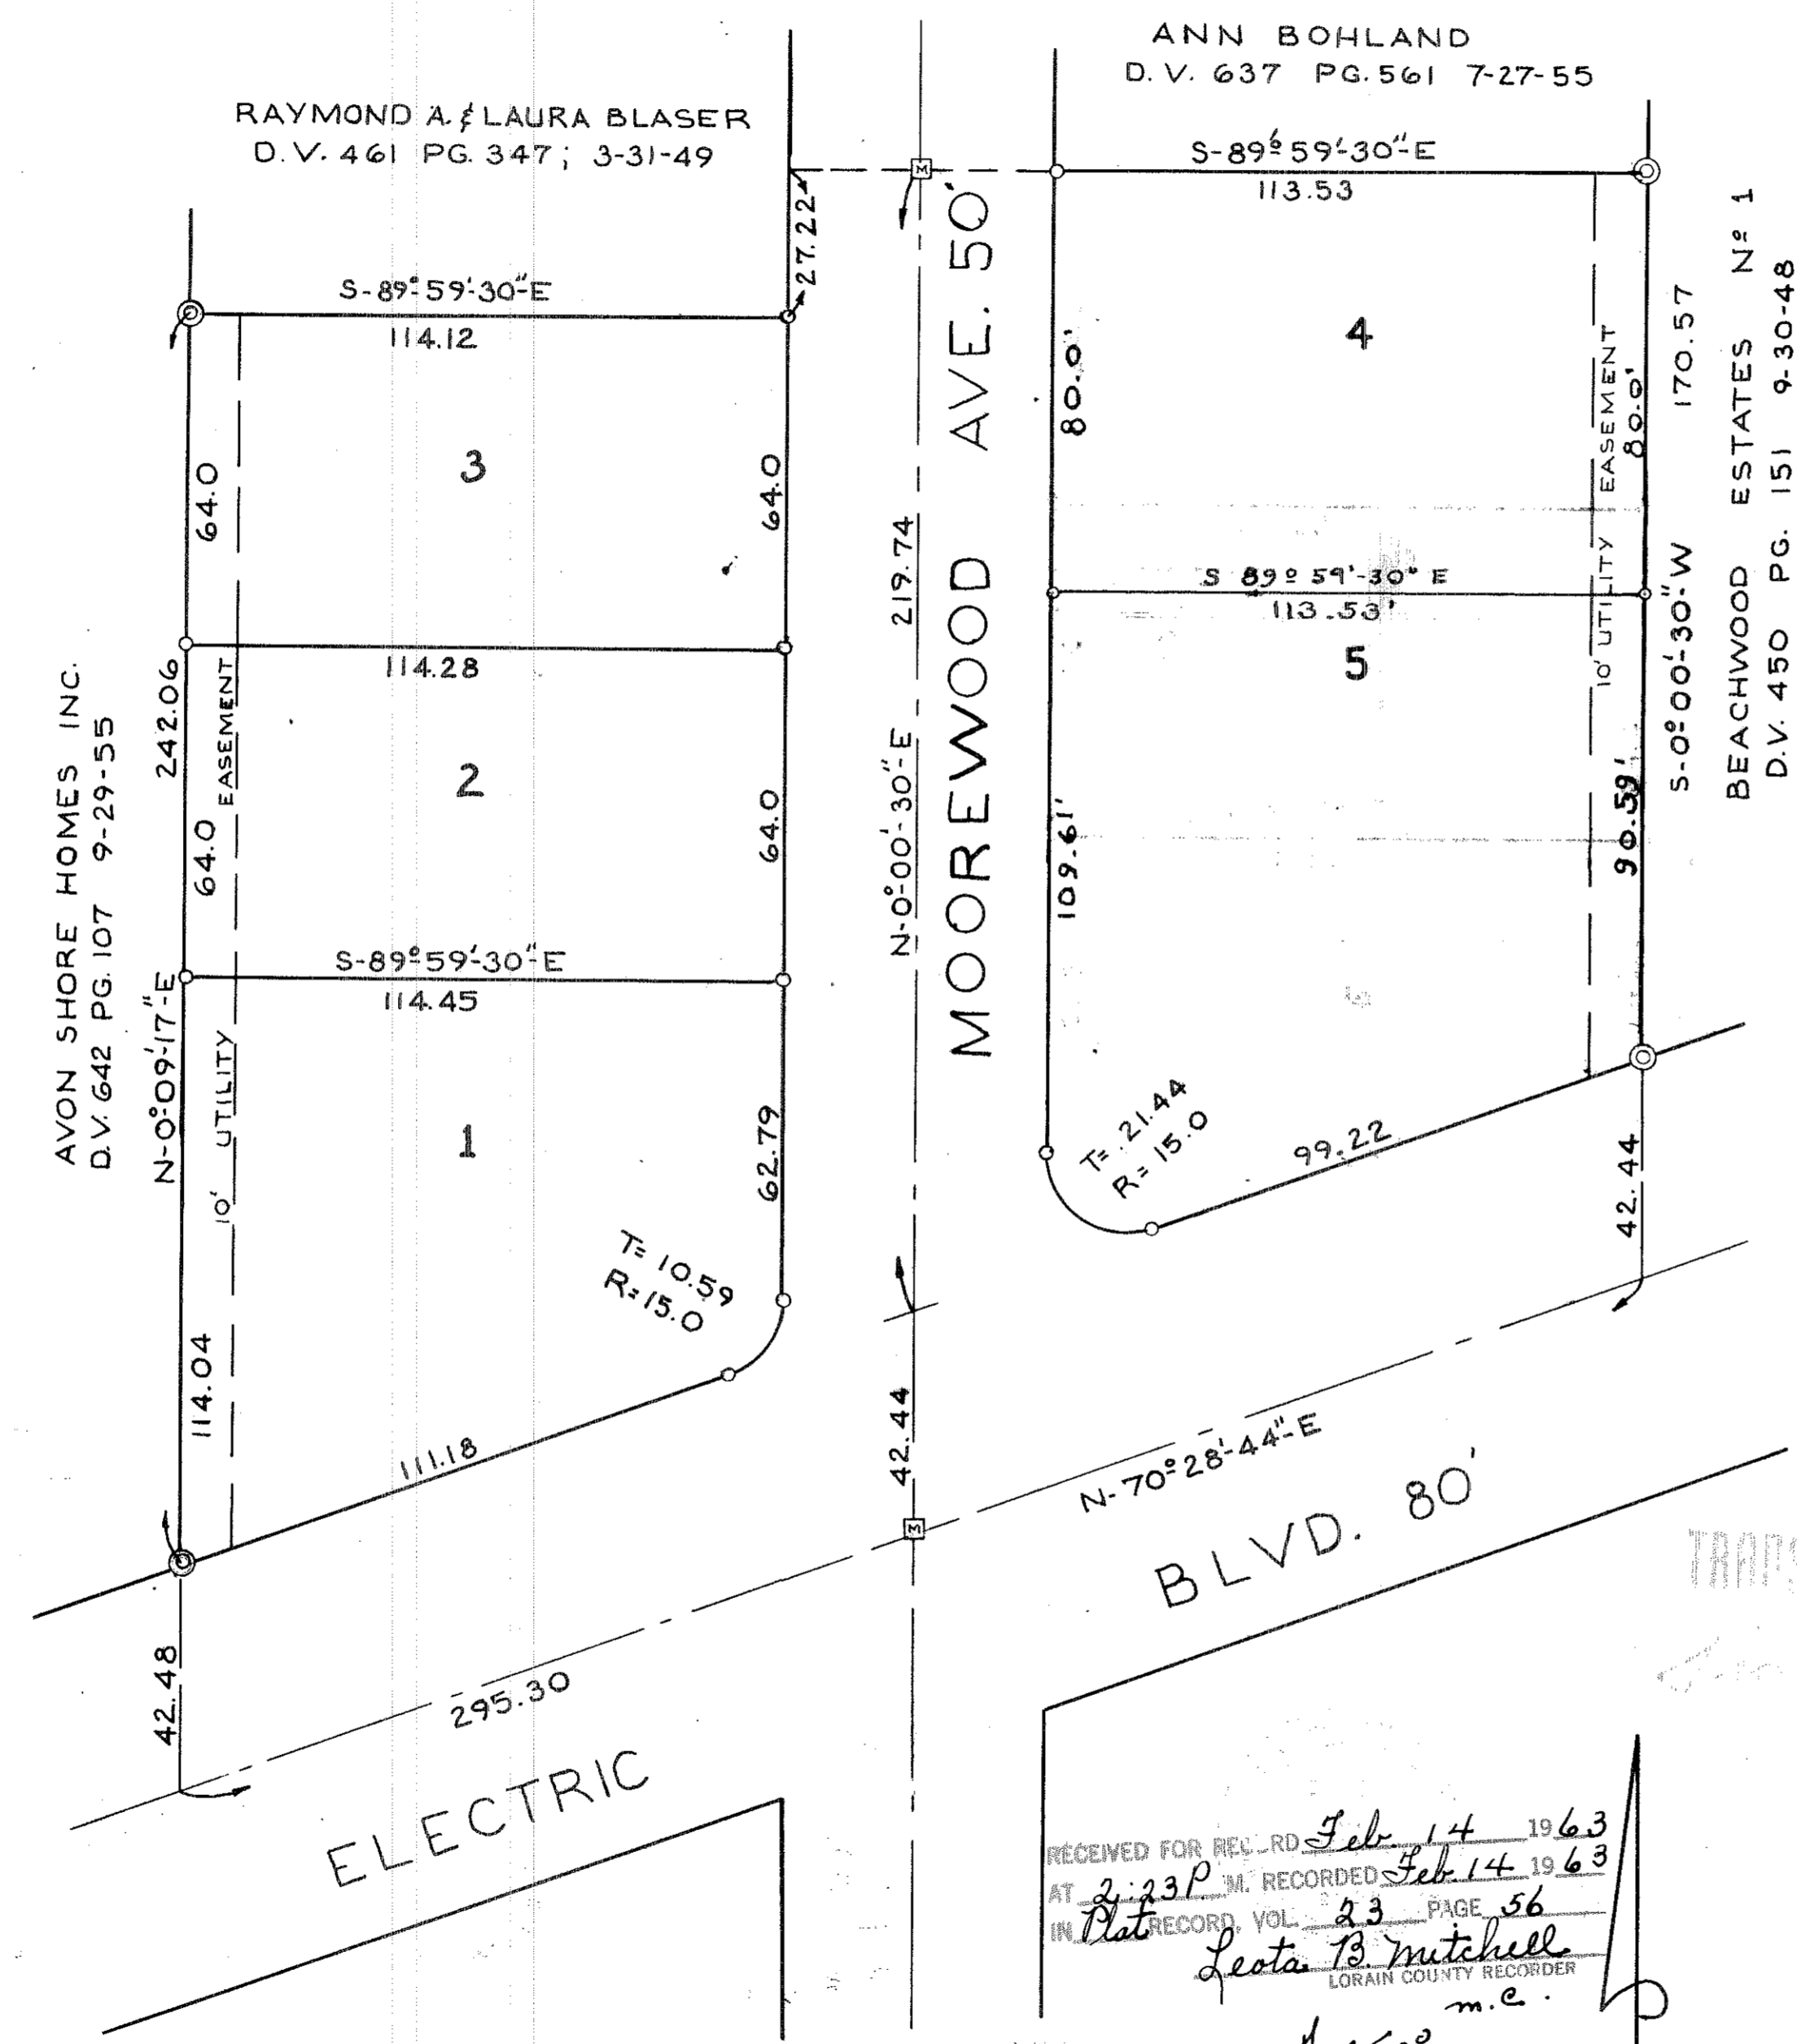

THIS IS TO CERTIFY THAT GARY CONSTRUCTION INC. OWNER OF LANDS WITHIN THIS PLAT, HEREBY ACCEPTS SAME TO BE CORRECT AND DEDICATES MOOREWOOD AVENUE TO PUBLIC USE FOR STREET PURPOSES.

GARY CONSTRUCTION INC. BY
Marvin Helf MARVIN HELF - PRESIDENT
Simon Zalben SIMON ZALBEN - VICE PRESIDENT

COUNTY OF CUYAHOGA } BEFORE ME, A NOTARY PUBLIC IN AND FOR SAID COUNTY AND STATE
 STATE OF OHIO } PERSONALLY APPEARED GARY CONSTRUCTION INC BY IT'S PRESIDENT MARVIN HELF
 AND IT'S VICE PRESIDENT, SIMON ZALBEN WHO ACKNOWLEDGE THE SIGNING OF THIS PLAT TO
 BE IT'S AND THEIR FREE ACT AND DEED, AS OFFICERS OF THE COMPANY ABOVE LISTED IN TEST-
 IMONY WHEREOF I HAVE HEREUNTO SET MY HAND AND OFFICAL SEAL AT CLEVELAND, OHIO
 THIS 6 DAY OF November 1962.

NOTARY PUBLIC *Dorothy R. Diederick*
 MY COMMISSION EXPIRES 8-31 1963

THIS IS TO CERTIFY THAT AT THE REQUEST GARY CONSTRUCTION INC. WE HAVE SURVEYED AND PLATTED MOOREWOOD SUB'N N°3 AS SHOWN HEREON, CONTAINING WITHIN SAID BOUNDS 1.3316 ACRES OF LAND IN ORIGINAL SECTION 7 AVON TOWNSHIP, NOW VILLAGE OF AVON LAKE, LORAIN COUNTY, OHIO. MEASURMENTS ARE SHOWN IN FEET AND DECIMAL PARTS THEREOF. IRON PIN MONUMENTS WERE FOUND OR SET AS SHOWN, ALL OF WHICH I CERTIFY TO BE CORRECT

LAUNDON & HUFFMAN
 CIVIL ENGINEERS & SURVEYORS
 BY *J.W. Laundon*

THIS IS TO CERTIFY THAT SUFFICIENT MONUMENTS HAVE BEEN SET TO DEFINE THE STREETS.

Robert C. Wilgins
 ENGINEER FOR AVON LAKE VILLAGE

THIS PLAT OF MOOREWOOD SUB'N N°3 APPROVED BY THE PLANNING COMMISSION OF THE VILLAGE OF AVON LAKE, LORAIN COUNTY, OHIO BY RESOLUTION PASSED Feb 5 1963.

John Pickens
 CHAIRMAN PLANNING COMMISSION
Ernest Palmer
 CLERK PLANNING COMMISSION

THIS IS TO CERTIFY THAT THIS PLAT OF MOOREWOOD SUB'N N°3 WAS APPROVED BY THE COUNCIL OF THE MUNICIPALITY OF AVON LAKE VILLAGE, OHIO, AND THE STREETS HEREON WERE ACCEPTED FOR PUBLIC USE BY ORDINANCE N°11-63 PASSED ON THE 11th DAY OF Feb 1963.

Ernest Palmer
 MUNICIPAL CLERK

TRANSFERRED

MOOREWOOD SUBDIVISION N°3
 PART OF ORIGINAL SECTION 7 AVON TOWNSHIP
 VILLAGE OF AVON LAKE VILLAGE LORAIN COUNTY, OHIO

SCALE : NOVEMBER 1962
 LAUNDON & HUFFMAN REGISTERED SURVEYORS

REVISED JAN. 1963

RECEIVED FOR RECORD Feb 14 1963
 AT 2:23 P.M. RECORDED Feb 14 1963
 IN Plat RECORD VOL. 23 PAGE 56
Leota B. Mitchell
 LORAIN COUNTY RECORDER

