
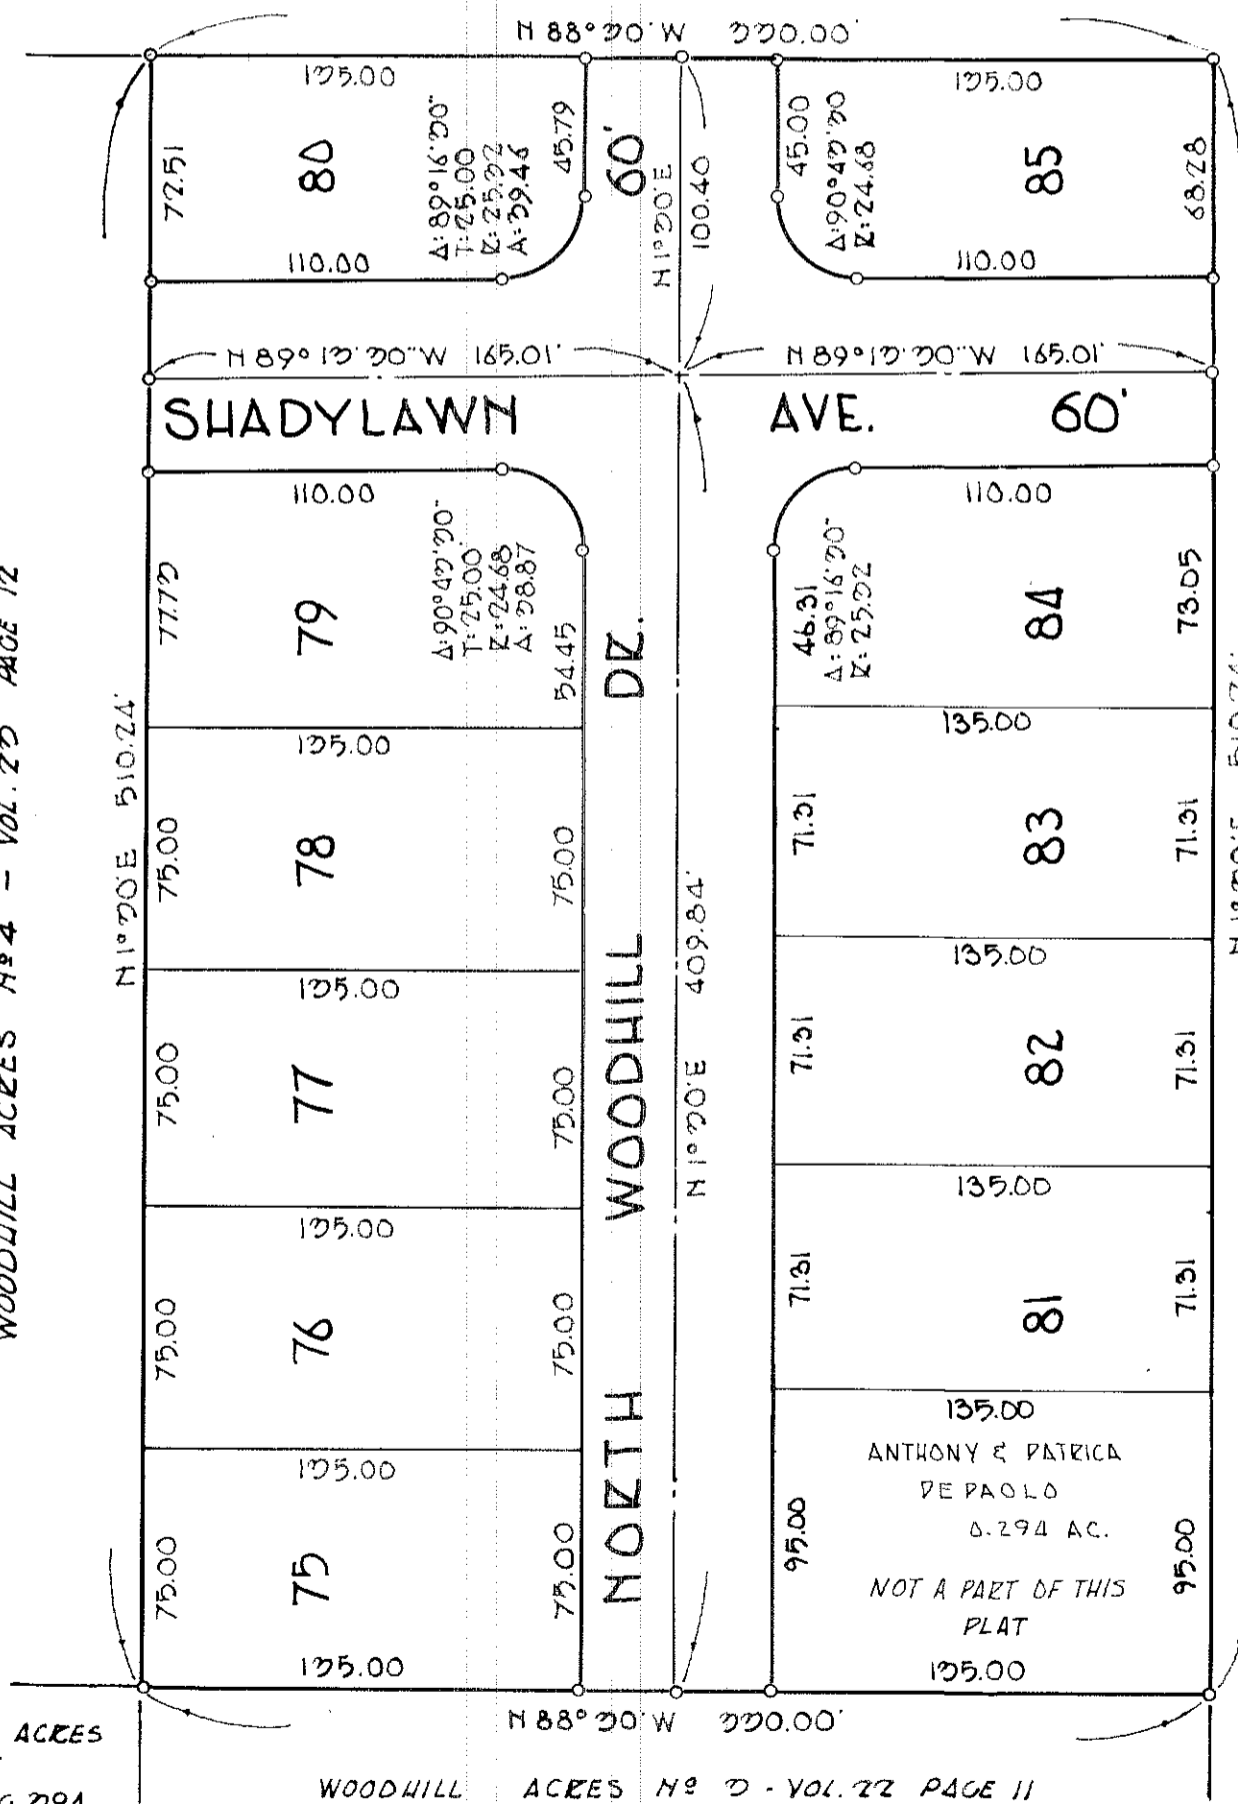


# WOODHILL ACRES No 5

PART OF ORIGINAL LOT No 39 OF AMHERST TWP.  
NOW THE CITY OF AMHERST - LORAIN COUNTY - OHIO  
FEBRUARY 1962  
SCALE 1"=60'

BY- **RAY E. HOLLIS**  
REG. ENGINEER & SURVEYOR

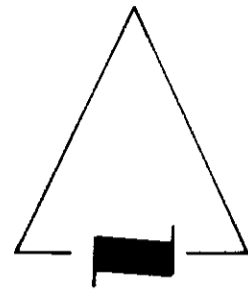

### SURVEYORS CERTIFICATE:

THIS IS TO CERTIFY THAT AT THE REQUEST OF THE OWNERS I HAVE SURVEYED AND PLATTED WOODHILL ACRES No 5 AS SHOWN HEREON BEING A PART OF O.L. No 39 OF AMHERST TWP. NOW THE CITY OF AMHERST, LORAIN COUNTY OHIO AND CONTAINING 3.571 ACRES. AT ALL POINTS SHOWN THUSLY BY IRON PIN MONUMENTS WERE FOUND OR SET. MEASUREMENTS SHOWN ARE IN FEET AND DECIMAL PARTS THEREOF. BEARINGS USED ARE ASSUMED AND ARE FOR PURPOSES OF DESCRIBING ANGLES ONLY. ALL OF WHICH I CERTIFY TO BE CORRECT.

ACRES IN STREETS - 1.075  
ACRES IN LOTS - 2.496  
TOTAL 3.571

*Ray E. Hollis*  
RAY E. HOLLIS  
REGISTERED SURVEYOR

### OWNERS CERTIFICATE:

THIS IS TO CERTIFY THAT WE, THE UNDERSIGNED, DAVID E. MEAD AS PRESIDENT AND MITCHELL ZUNICH AS SECRETARY OF AQUA TERRA INC. IN EXPRESSING THE WISHES OF AQUA TERRA INC. DO HEREBY ACCEPT THIS PLAT TO BE CORRECT AND DEDICATE TO PUBLIC USE THE FOLLOWING, SHADYLAWN AVE. AND NORTH WOODHILL DRIVE AS SHOWN HEREON.

*David E. Mead*  
PRESIDENT  
*Mitchell Zunic*  
SECRETARY

COUNTY OF LORAIN } s.s.  
STATE OF OHIO }

THIS IS TO CERTIFY THAT BEFORE ME, A NOTARY PUBLIC IN AND FOR SAID COUNTY AND STATE DID PERSONALLY APPEAR DAVID E. MEAD AS PRESIDENT AND MITCHELL ZUNICH AS SECRETARY OF THE AQUA TERRA INC. AND THAT THEY DID SIGN THE FOREGOING PLAT AND THAT IT WAS OF THEIR OWN FREE ACT AND DEED AND THE EXPRESSED WISHES OF THE AQUA TERRA INC. IN TESTIMONY I HAVE HERETO SET MY HAND AND OFFICIAL SEAL THIS 27 DAY OF APRIL 1963

*Mary Cordrey*  
NOTARY PUBLIC

MY COMMISSION EXPIRES \_\_\_\_\_

THIS IS TO CERTIFY THAT I HAVE EXAMINED THIS FOREGOING PLAT OF WOODHILL ACRES No 5 AND FIND SUFFICIENT MONUMENTS SET TO DEFINE STREETS SHOWN.

*W. S. Bailey*  
CITY ENGINEER

THIS IS TO CERTIFY THAT THIS FOREGOING PLAT IS HEREBY APPROVED ON THIS \_\_\_\_\_ DAY OF \_\_\_\_\_ 1962 BY THE PLANNING COMMISSION OF CITY OF AMHERST, OHIO

*W. H. ...*  
SECRETARY

THIS IS TO CERTIFY THAT THIS FOREGOING PLAT WAS ACCEPTED BY THE COUNCIL OF THE CITY OF AMHERST, OHIO BY ORDINANCE No. B 786 PASSED THIS 25 DAY OF MARCH 1963

*Louis P. Kleeferd*  
CLERK OF COUNCIL

**TRANSFERRED**  
APR 5 1963

*Joseph J. Mitchell*  
AUDITOR

RECEIVED FOR RECORD April 6 1963  
AT 8:01 a.m. RECORDED April 6 1963  
IN Plat RECORD, VOL. 23 PAGE 58  
*Leta B. Mitchell*  
LORAIN COUNTY RECORDER

5<sup>00</sup> LB

23  
58

5-00-039A  
5-00-039B D-7 P40