

629416

23/60

629416

# FOREST HILL SUBD'N No. 2

TRACT No 2 ORIGINAL LOT No 7  
NOW THE CITY OF LORAIN  
SCALE 1"=60'  
BY RAY E. HOLLIS REGISTERED ENGINEER & SURVEYOR

BLACK RIVER TOWNSHIP  
LORAIN COUNTY OHIO  
MAY 1962  
REGISTERED ENGINEER & SURVEYOR

AMELIA MEADOWS SUBDIVISION PLAT VOL. 22 PG. 57

**ENGINEER'S CERTIFICATE:**


THIS IS TO CERTIFY THAT AT REQUEST OF THE OWNER ANTHONY J. MORELLO AS PRESIDENT AND GISELE MORELLO AS SECRETARY TREASURER OF MORELLO CONSTRUCTION COMPANY INC. I HAVE SURVEYED AND PLATTED FORESTHILL SUBDIVISION No 2 AS SHOWN HEREON, CONTAINING 4.7774 ACRES OF LAND WITHIN TRACT No 2 OF ORIGINAL LOT 7 OF BLACK RIVER TWP. NOW THE CITY OF LORAIN, LORAIN COUNTY, OHIO. AT ALL POINTS SHOWN THIS IRON PIN MONUMENTS WERE FOUND OR SET. MEASUREMENTS ARE IN FEET AND DECIMAL PARTS THEREOF. BEARINGS USED ARE ASSUMED AND ARE FOR THE PURPOSE OF DESCRIBING ANGLES ONLY. ALL OF WHICH I CERTIFY TO BE CORRECT. ACRES IN STREETS 1.1366 HAS BEEN DEDICATED. ACRES IN LOTS 3.1188

*Ray E. Hollis*  
RAY E. HOLLIS  
REG. ENGINEER & SURVEYOR

**OWNER'S CERTIFICATE:**

THIS IS TO CERTIFY THAT WE ANTHONY J. MORELLO AS PRESIDENT AND GISELE MORELLO AS SECRETARY TREASURER OF MORELLO CONSTRUCTION COMPANY INC. DO HEREBY ACCEPT THIS FOREGOING PLAT OF FORESTHILL SUBDIVISION No 2 TO BE CORRECT AND DEDICATE TO PUBLIC USE WEST 41 ST. STREET AND MARSHALL AVENUE AS SHOWN HEREON.

*Gisele Morello* SECRETARY-TREASURER  
*Anthony J. Morello* PRESIDENT

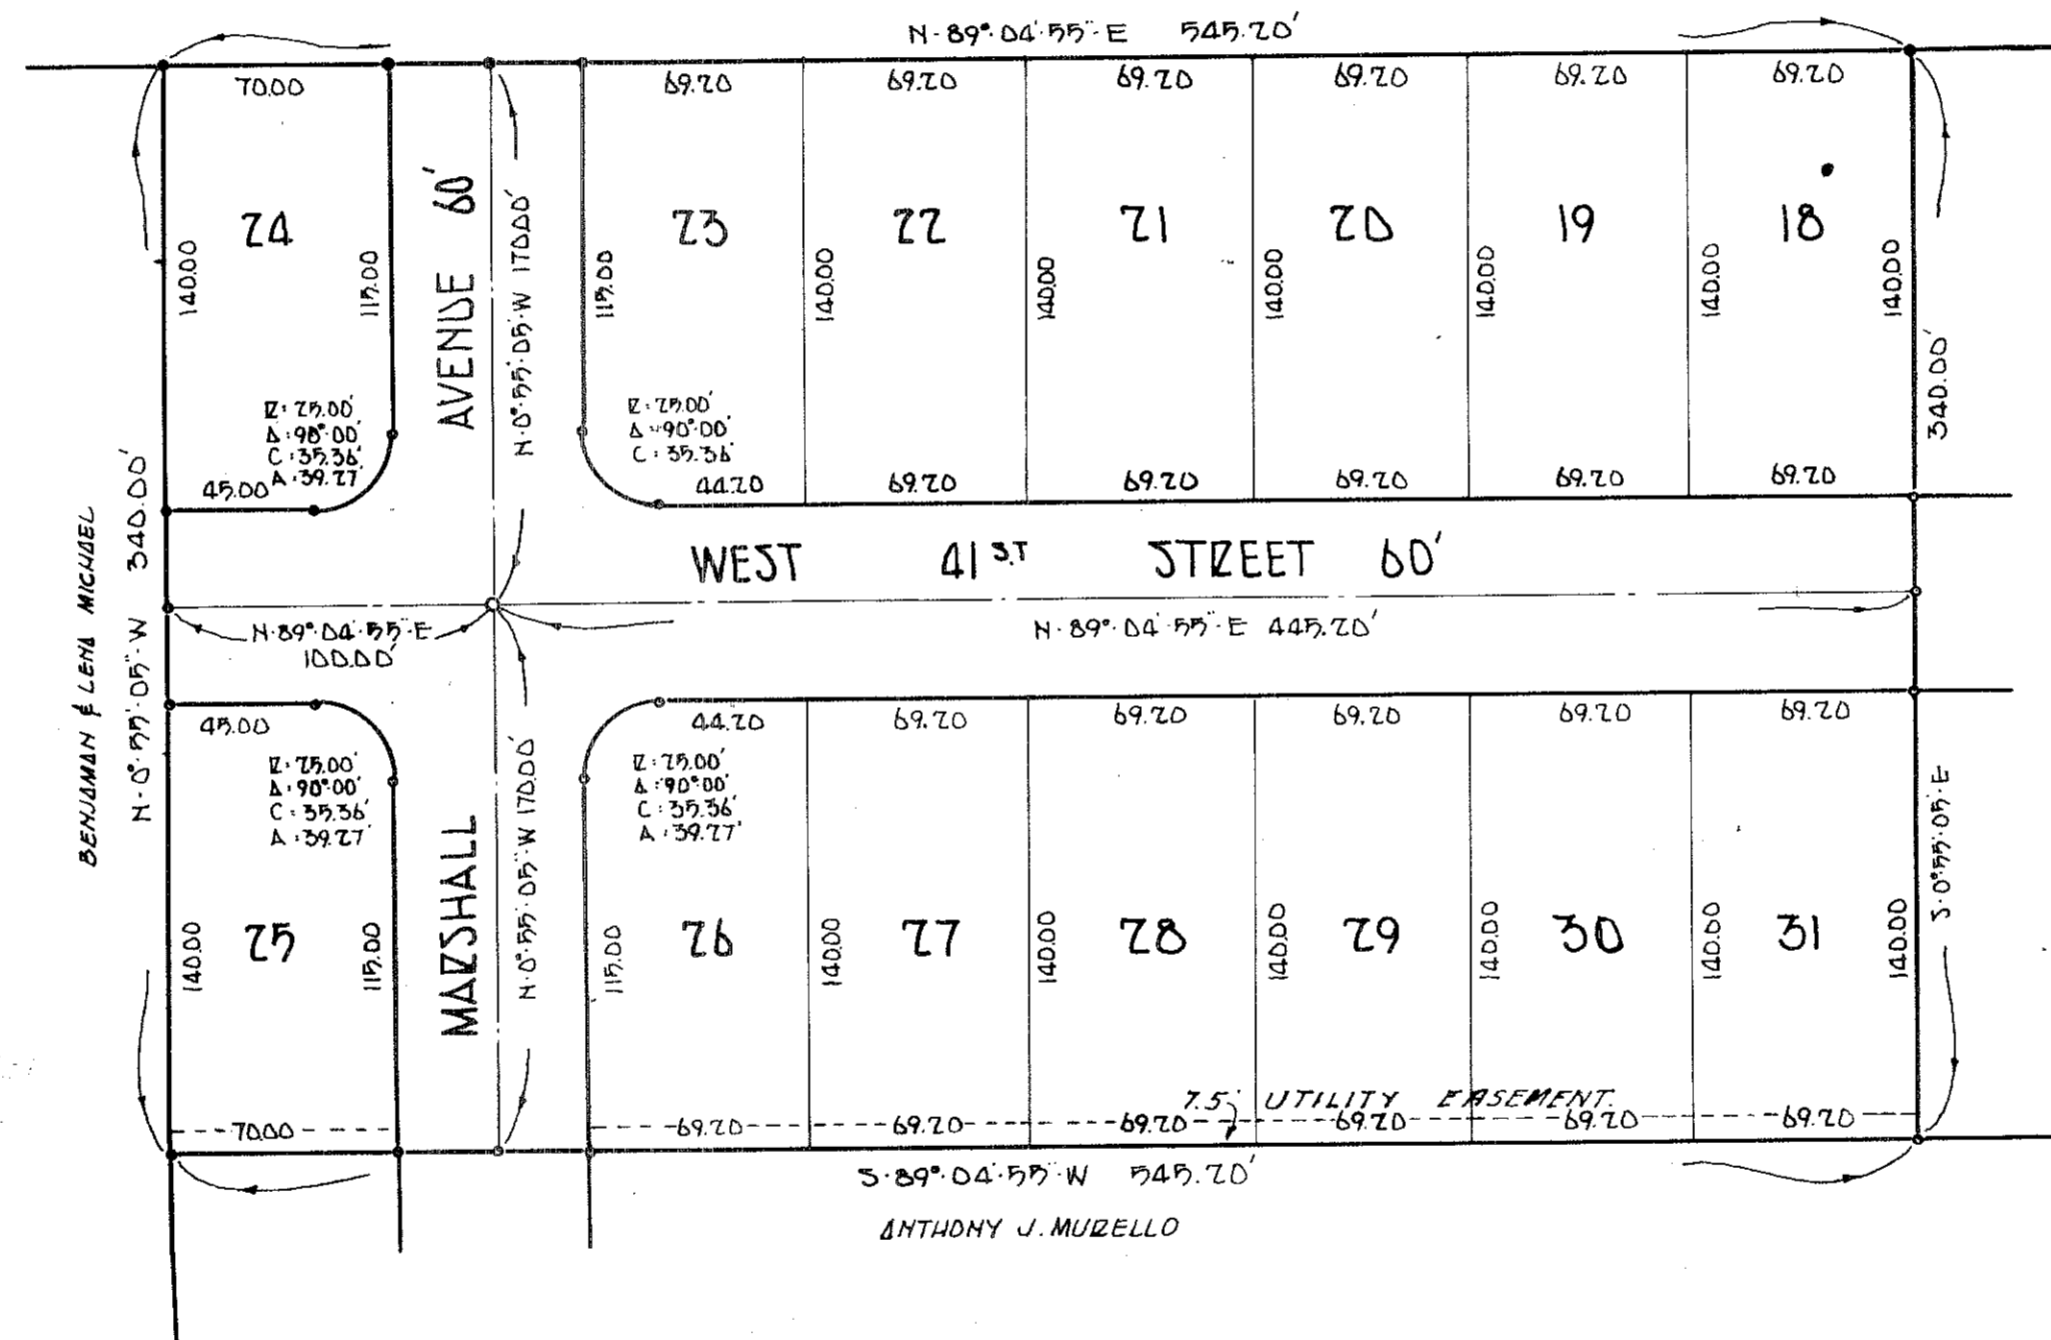

THIS IS TO CERTIFY THAT I HAVE EXAMINED THE FOREGOING PLAT OF FORESTHILL SUBDIVISION No 2 AND FIND MONUMENTS SET SUFFICIENT TO DEFINE STREETS AS SHOWN.

*Robert C. Howe*  
DATE April 1, 1963 CITY ENGINEER  
CITY OF LORAIN

THIS IS TO CERTIFY THAT THE LAND HEREON CONTAINED IS COVERED BY A PROPER CERTIFICATE OF TITLE AND THE DEDICATION IS HEREBY APPROVED TO FORM.

*Adrian F. Beltruski*  
CITY SOLICITOR

THIS IS TO CERTIFY THAT THIS FOREGOING PLAT OF FORESTHILL SUBDIVISION No 2 IS HEREBY APPROVED AND ACCEPTED THIS 13TH DAY OF OCTOBER, 1962, BY THE PLANNING COMMISSION OF THE CITY OF LORAIN.

*George Smith*  
SECRETARY

THIS IS TO CERTIFY THAT THIS FOREGOING PLAT OF FORESTHILL SUBDIVISION No 2 WAS ACCEPTED BY THE COUNCIL OF THE CITY OF LORAIN BY ORDINANCE No 8468 PASSED THIS 1 DAY OF APRIL 1962.

*Frank J. Pace*  
CLERK OF COUNCIL

AS A CONDITION ON THE PART OF THE ALLDTER AND ACCEPTANCE ON THE PART OF THE CITY OF LORAIN THE OWNERS OF LOTS ON THIS PLAT ARE FOREVER PROHIBITED FROM PLANTING TREES AND SHRUBS IN ANY PART OF STREETS AS SHOWN.


TRANSFERRED  
APR 18 1963

*Joseph J. Mitchell*  
AUDITOR

COUNTY OF LORAIN  
STATE OF OHIO  
BEFORE ME A NOTARY PUBLIC IN AND FOR SAID COUNTY AND STATE DID PERSONALLY APPEAR ANTHONY MORELLO AS PRESIDENT AND GISELE MORELLO AS SECRETARY TREASURER OF THE MORELLO CONSTRUCTION COMPANY INC. WHO ACKNOWLEDGED THAT THEY DID SIGN THE FOREGOING PLAT OF FORESTHILL SUBDIVISION No 2 AND THAT IT WAS THEIR OWN FREE ACT AND DEED, IN TESTIMONY WHEREOF I HAVE HEREDTO SET MY HAND AND OFFICIAL SEAL ON THIS 27th DAY OF May 1962.

*Janice B. Cunningham*  
NOTARY PUBLIC

MY COMMISSION EXPIRES Sept 29, 1963

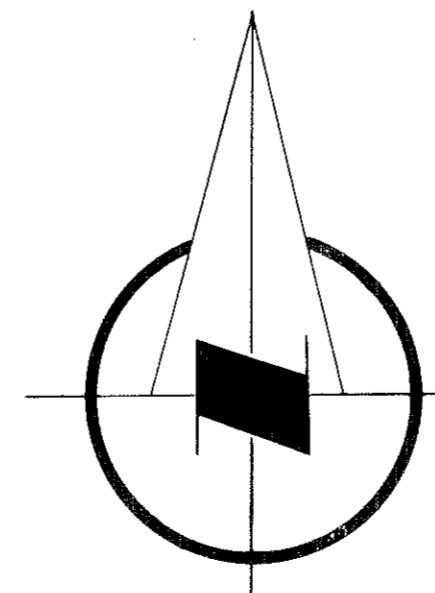

RECEIVED FOR RECORD April 18 1963  
AT 12:06 P.M. RECORDED April 18 1963  
IN PLAT RECORD, VOL. 23 PAGE 60  
*Robert B. Mitchell*  
LORAIN COUNTY RECORDER L.B.

5.00

23  
60

PT-C-109 RHC