


**DEDICATION PLAT OF DALLAS AVE
AND OLIVE STREET
BEING PART OF O.L. 102 & 103
SHEFFIELD TOWNSHIP, LORAIN COUNTY, OHIO.
SCALE 1"=60' MARCH 1963**

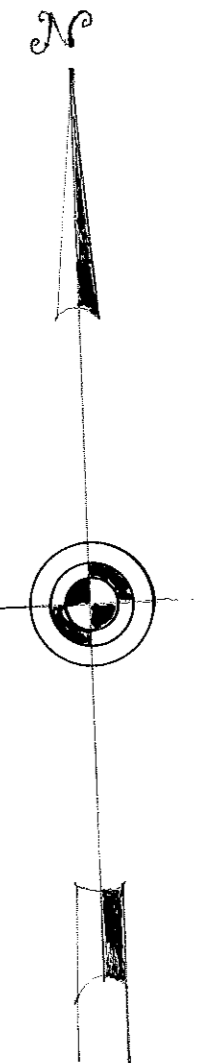

STATE OF OHIO
COUNTY OF LORAIN S.S. BEFORE ME A NOTARY PUBLIC IN AND FOR SAID COUNTY AND STATE
PERSONALLY APPEARED THE AFORE NAMED

Charles Kino Jr

WHO ACKNOWLEDGE THE SIGNING OF THE FOREGOING INSTRUMENT TO BE THEIR FREE ACT AND DEED

Marie Rowland NOTARY PUBLIC
MY COMMISSION EXPIRES 7-1-63

OWNERS CERTIFICATE:

WE THE UNDERSIGNED OWNERS IN FEE SIMPLE OF THE LAND SHOWN ON THIS PLAT
DEDICATE TO PUBLIC USE AS A LEGAL HIGHWAY THE LAND SHOWN HEREON IN SHADED OUTLINE

Alvan C. Aldrich
Gladys E. Aldrich

Charles Kino Jr.

STATE OF Oklahoma
COUNTY OF Pittsburg S.S. BEFORE ME A NOTARY PUBLIC IN AND FOR SAID COUNTY AND
STATE PERSONALLY APPEARED THE AFORE NAMED

Alvan C. Aldrich
Gladys E. Aldrich

WHO ACKNOWLEDGE THE SIGNING OF THE FOREGOING INSTRUMENT TO BE THEIR FREE ACT
AND DEED on the 20 day of March, 1963, N.C. Thomas NOTARY PUBLIC

MY COMMISSION EXPIRES July 1st, 1965

THE WITHIN DEDICATION IS HEREBY APPROVED AND ACCEPTED


Charles A. Chonko
Eugene Balogh
Louis Monos

SHEFFIELD TOWNSHIP
TRUSTEES

George Kokinda CLERK OF BOARD OF TRUSTEES

DATE March 30th, 1963

TRANSFERRED
APPROVED
Joseph J. Mitchell
NOTARY

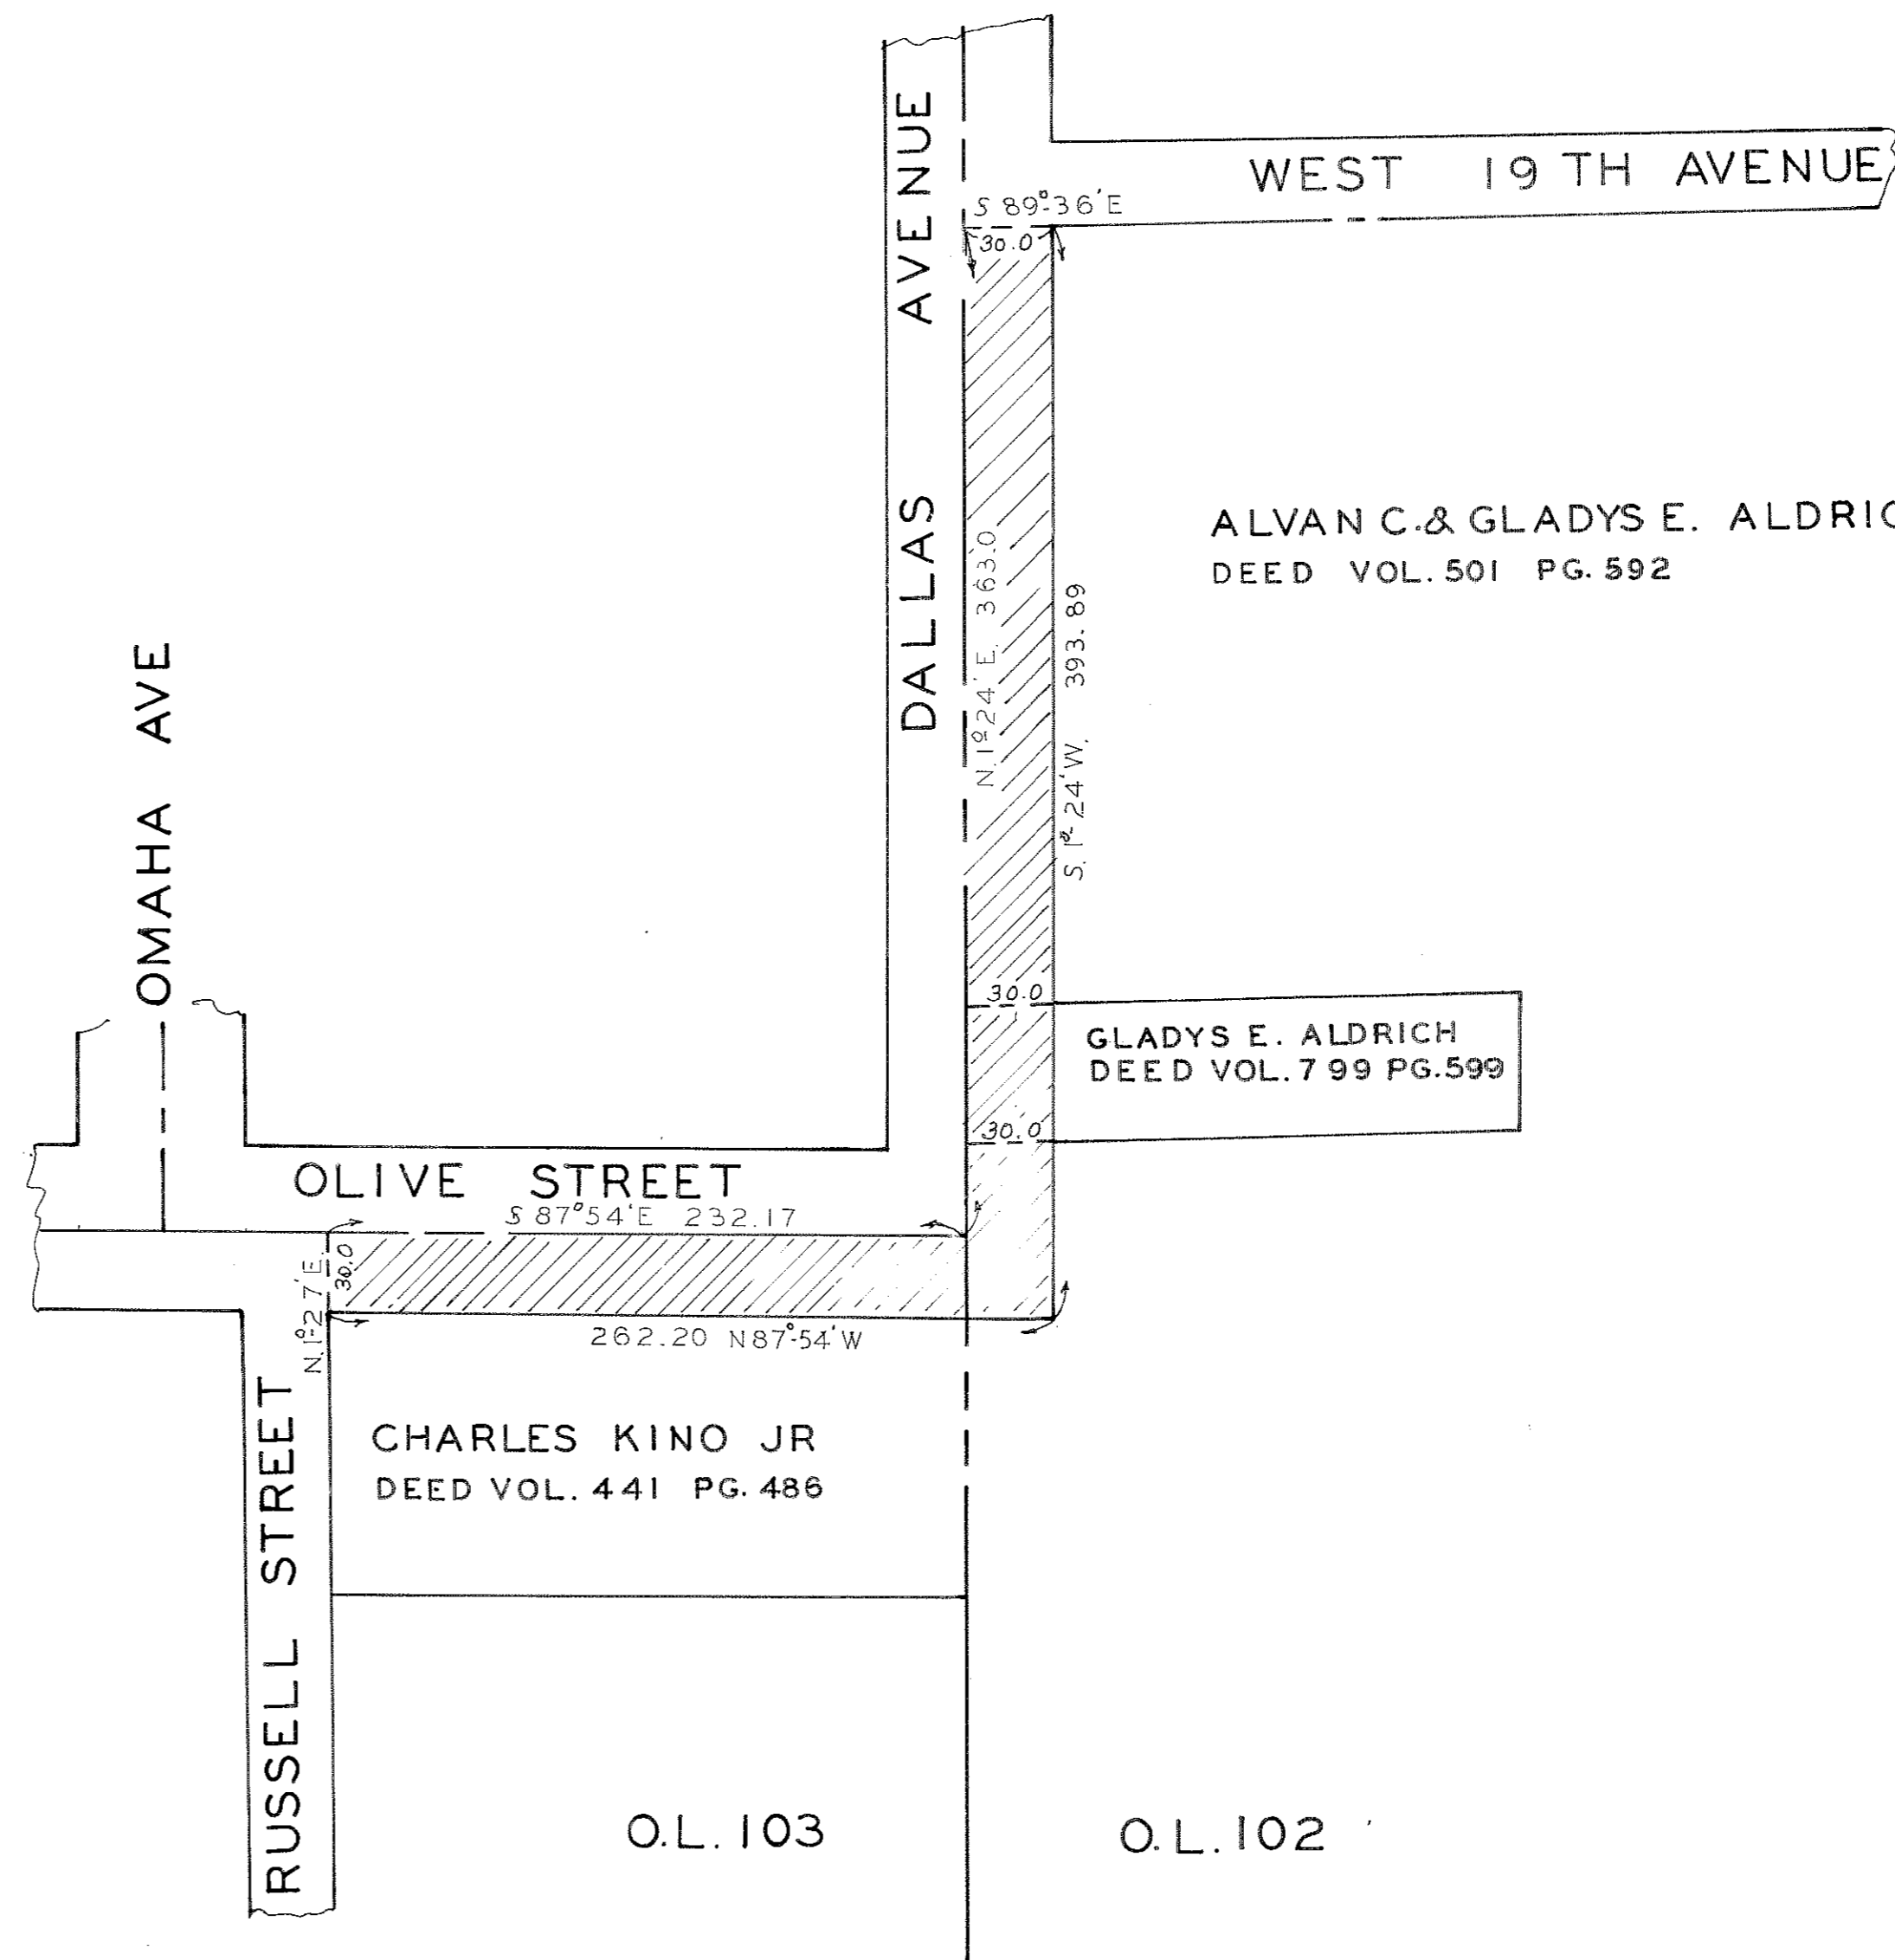

RECEIVED FOR RECORD April 25 1963
AT 12:13 P M. RECORDED April 25 1963
IN Plat. RECORD, Vol. 93 PAGE 61

Leta B. Mitchell
LORAIN COUNTY RECORDER

900 m.e.

ACREAGE TO BE DEDICATED	
CHARLES KINO JR.	0.160 AC.
GLADYS E. ALDRICH	0.034 AC.
ALVAN C. & GLADYS ALDRICH	0.336 AC.

THE ABOVE PLAT PREPARED BY D.E.PATTERSON LORAIN CO. ENGINEER