


635234

CRESTHAVEN SUBDIVISION #3
PLAT VOL. 22 PG. 55

CRESTHAVEN SUBDIVISION N#5
PART OF O.L.s 44,46,47, WEST OF BLACK RIVER ELYRIA TOWNSHIP
LORAIN COUNTY
SCALE 1"=50'
LAUNDON & HUFFMAN REGISTERED SURVEYORS
JULY, 1962
OHIO
635234

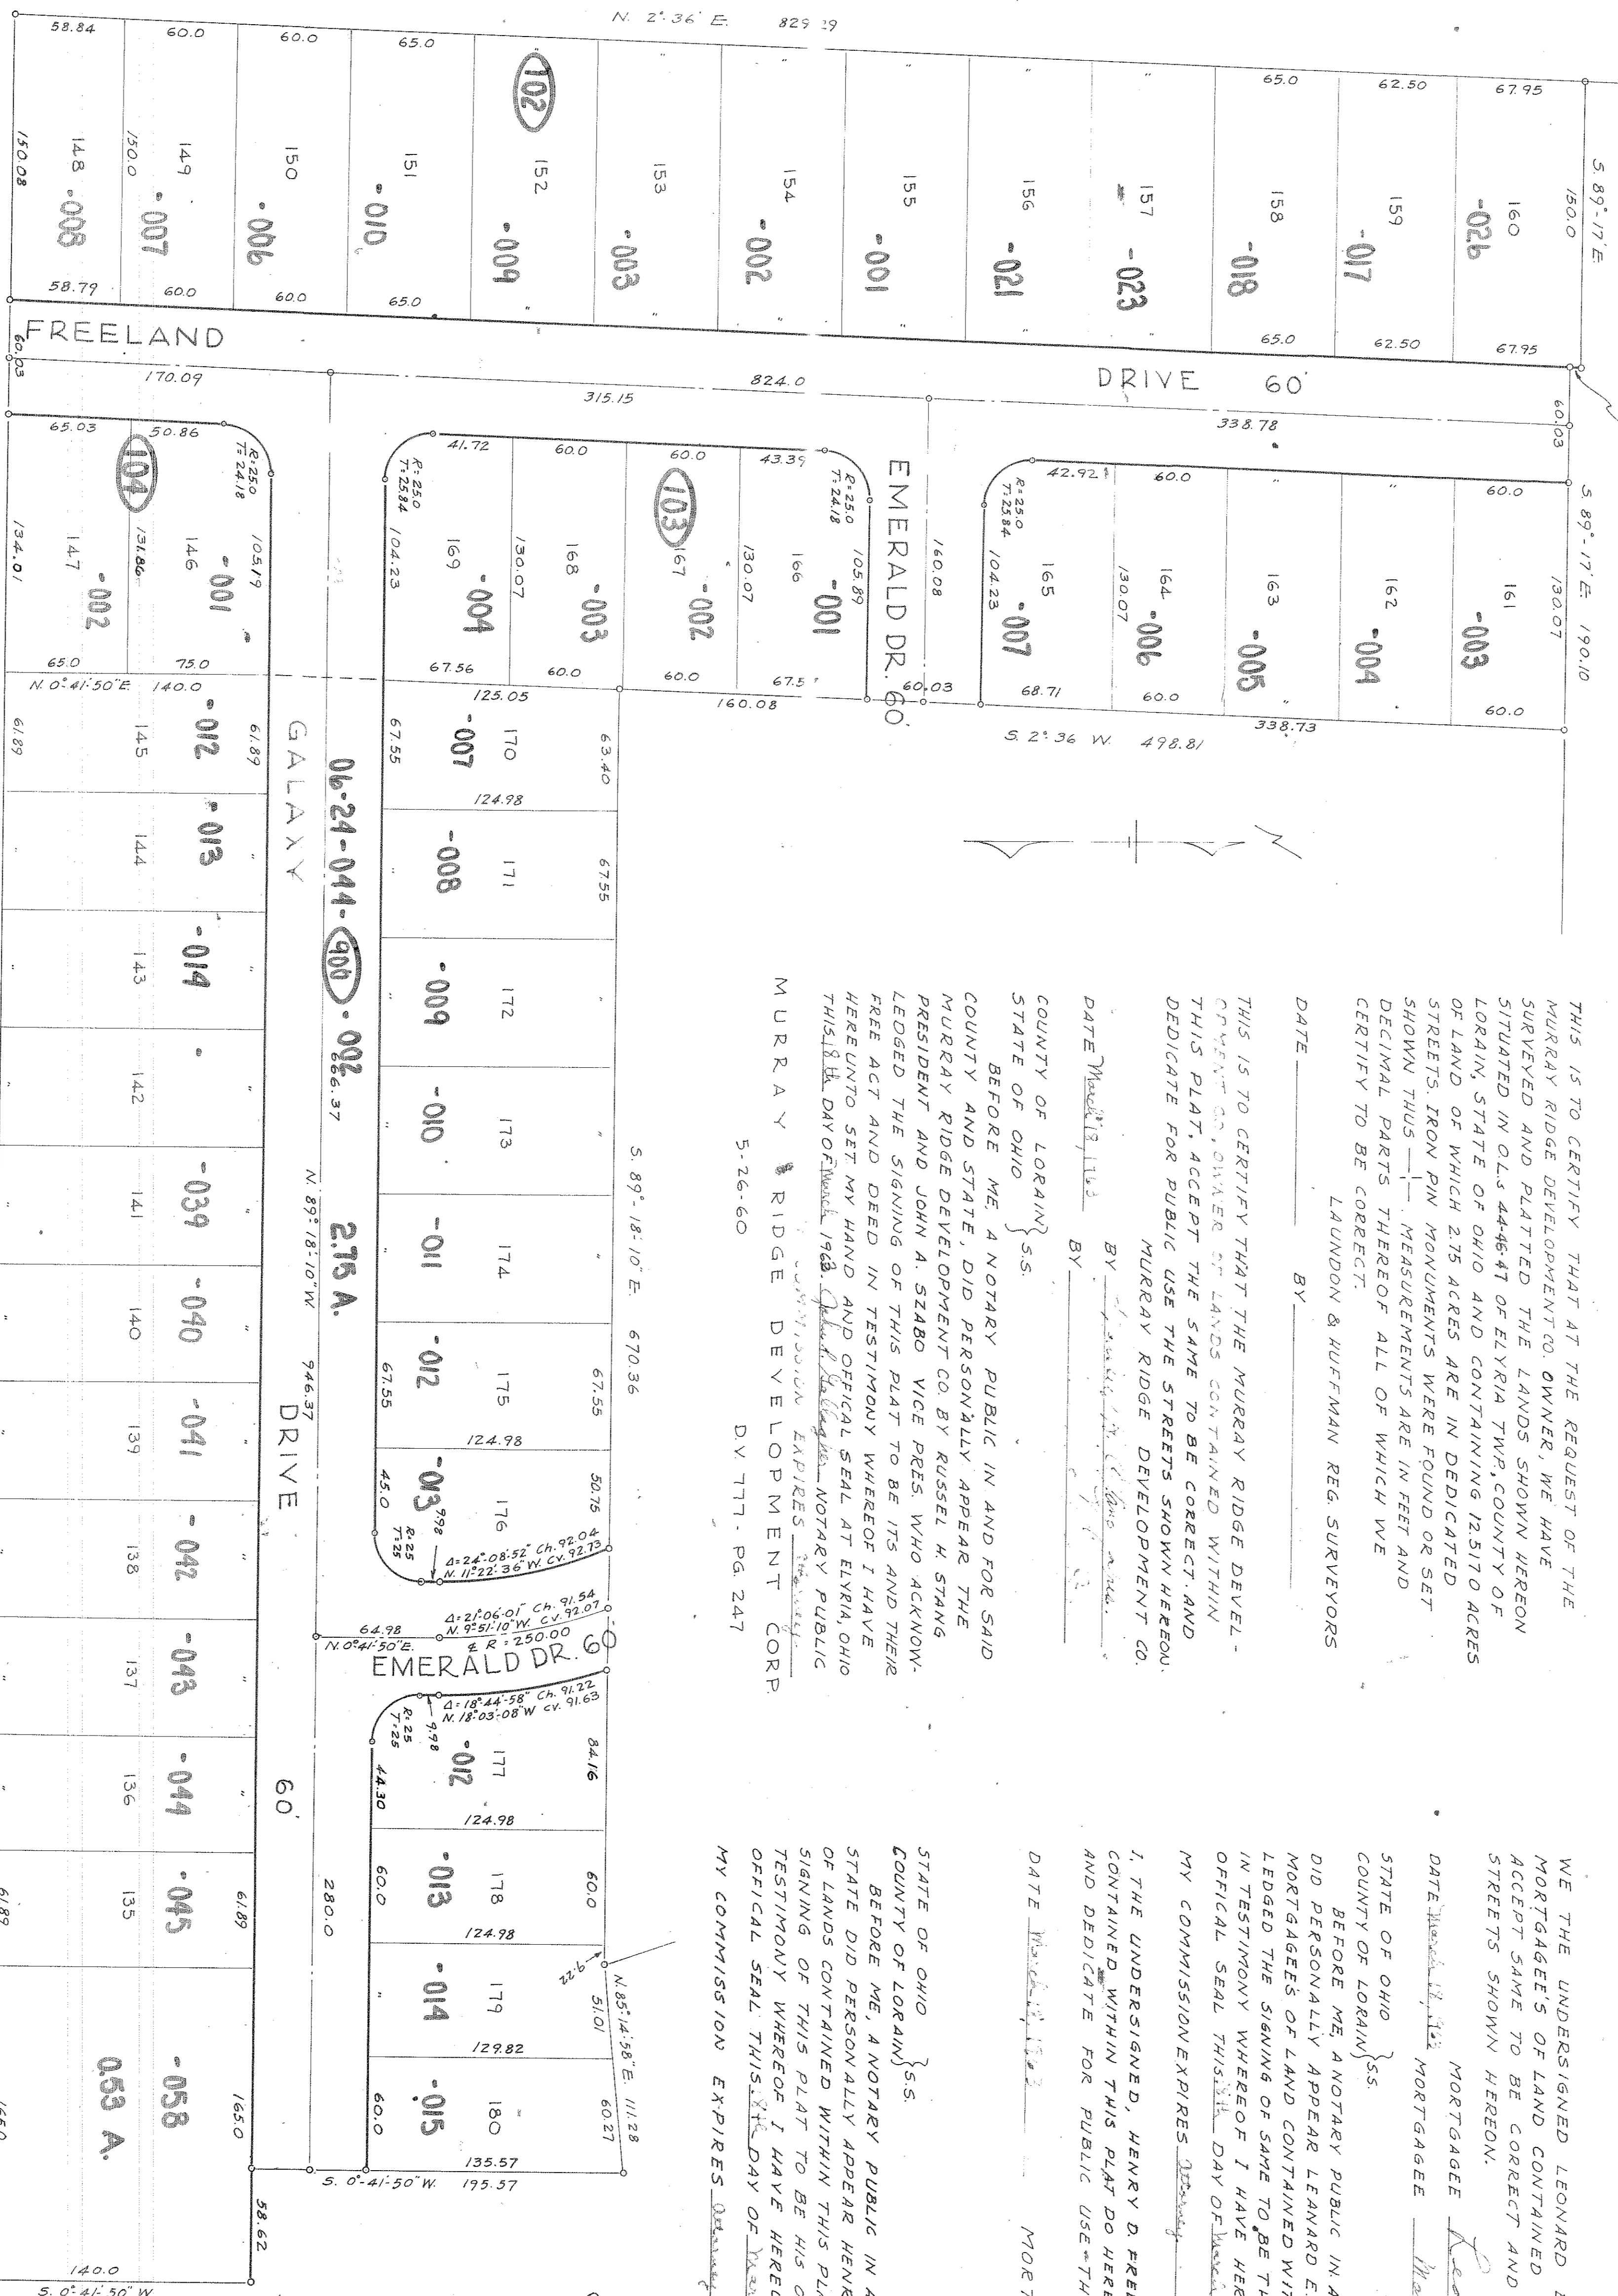

THIS IS TO CERTIFY THAT AT THE REQUEST OF THE MURRAY RIDGE DEVELOPMENT CO. OWNERS, WE HAVE SURVEYED AND PLATTED THE LANDS SHOWN HEREON SITUATED IN O.L.s 44,46,47 OF ELYRIA TWP., COUNTY OF LORAIN, STATE OF OHIO AND CONTAINING 12,510 ACRES OR LAND OF WHICH 2.15 ACRES ARE IN DEDICATED STREETS. IRON PIN MEASUREMENTS WERE FOUND OR SET SHOWN THUS ——— MEASUREMENTS ARE IN FEET AND DECIMAL PARTS THEREOF ALL OF WHICH WE CERTIFY TO BE CORRECT.

LAUNDON & HUFFMAN REG. SURVEYORS

DATE _____ BY _____

THIS IS TO CERTIFY THAT THE MURRAY RIDGE DEVELOPMENT CO. OWNERS OF LANDS CONTAINED WITHIN THIS PLAT, ACCEPT THE SAME TO BE CORRECT AND DEDICATE FOR PUBLIC USE THE STREETS SHOWN HEREON.

MURRAY RIDGE DEVELOPMENT CO.

DATE _____ BY _____

COUNTY OF LORAIN } SS.

BEFORE ME A NOTARY PUBLIC IN AND FOR SAID COUNTY AND STATE, DID PERSONALLY APPEAR THE PRESIDENT AND JOHN A. SZABO VICE PRES. WHO ACKNOWLEDGED THE SIGNING OF THIS PLAT TO BE HIS AND THEREAFTER SET MY HAND AND OFFICIAL SEAL AT ELYRIA, OHIO THIS 18th DAY OF _____ 1962.

MURRAY RIDGE DEVELOPMENT CORP.
5-26-60
DV TTT - PG. 247

WE THE UNDERSIGNED LEONARD E & MARY GENEVY DEAN, MORTGAGEES OF LAND CONTAINED WITHIN THIS PLAT, DO HEREBY ACCEPT SAME TO BE CORRECT AND DEDICATE TO PUBLIC USE THE STREETS SHOWN HEREON.

DATE _____ MORTGAGEE _____

COUNTY OF LORAIN } SS.

BEFORE ME A NOTARY PUBLIC IN AND FOR SAID COUNTY AND STATE DID PERSONALLY APPEAR LEONARD E. & MARY GENEVY DEAN, MORTGAGEES OF LAND CONTAINED WITHIN THIS PLAT WHO ACKNOWLEDGED THE SIGNING OF THIS PLAT TO BE THEIR OWN FREE ACT AND DEED IN TESTIMONY WHEREOF I HAVE HERETO SET MY HAND AND OFFICIAL SEAL THIS _____ DAY OF _____ 1962.

NOTARY PUBLIC _____

I, THE UNDERSIGNED, HENRY D FREELAND MORTGAGEE OF LANDS CONTAINED WITHIN THIS PLAT DO HEREBY ACCEPT SAME TO BE CORRECT AND DEDICATE FOR PUBLIC USE—THE STREETS SHOWN HEREON.

DATE _____ MORTGAGEE _____

COUNTY OF LORAIN } SS.

BEFORE ME A NOTARY PUBLIC IN AND FOR SAID COUNTY AND STATE DID PERSONALLY APPEAR HENRY D. FREELAND MORTGAGEE OF LANDS CONTAINED WITHIN THIS PLAT WHO ACKNOWLEDGED THE SIGNING OF THIS PLAT TO BE HIS OWN FREE ACT AND DEED IN TESTIMONY WHEREOF I HAVE HERETO SET MY HAND AND OFFICIAL SEAL THIS _____ DAY OF _____ 1962.

NOTARY PUBLIC _____

CERTIFIED THAT THIS PLAT HAS BEEN APPROVED BY THE PLANNING COMMISSION OF THE CITY OF ELYRIA, OHIO

DATE 4-19-63

MAYOR _____

CLERK _____

CERTIFIED THAT SUFFICIENT MONUMENTS HAVE BEEN SET TO DEFINE THE STREETS AS SHOWN HEREON.

DATE APRIL 19, 1963 CITY ENGINEER _____

RECORDED FOR RECORD July 29, 1962
IN S. 3426 J. RECORDED July 23, 1962
INDEXED RECORD VOL. 23 PAGE 67
WALTER J. MATILDA LEONARD
NOTARY PUBLIC
LORAIN COUNTY, OHIO

23/67

23
67

TRANSFERRED
JULY 10 1963
WALTER J. MATILDA LEONARD

WALTER J. MATILDA LEONARD
1-18-35
4-20-59

WRIGHT
DV 270 PG. 557
744 606

N. 89° 18' 10" W. 1170.64
PETER J. & MATILDA LEONARD
10-19-44 DV 339 PG. 361

1960-39-38