
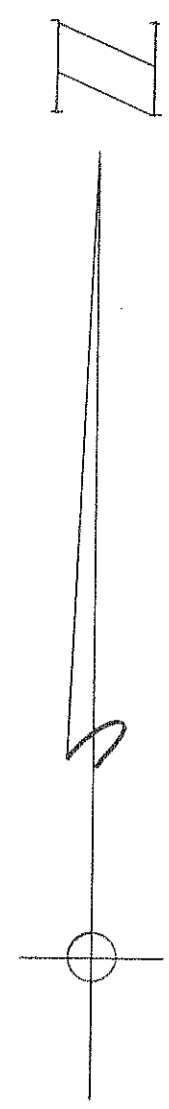


635235

UNIVERSITY HEIGHTS SUBDIVISION N<sup>o</sup> 2

635235

23  
68

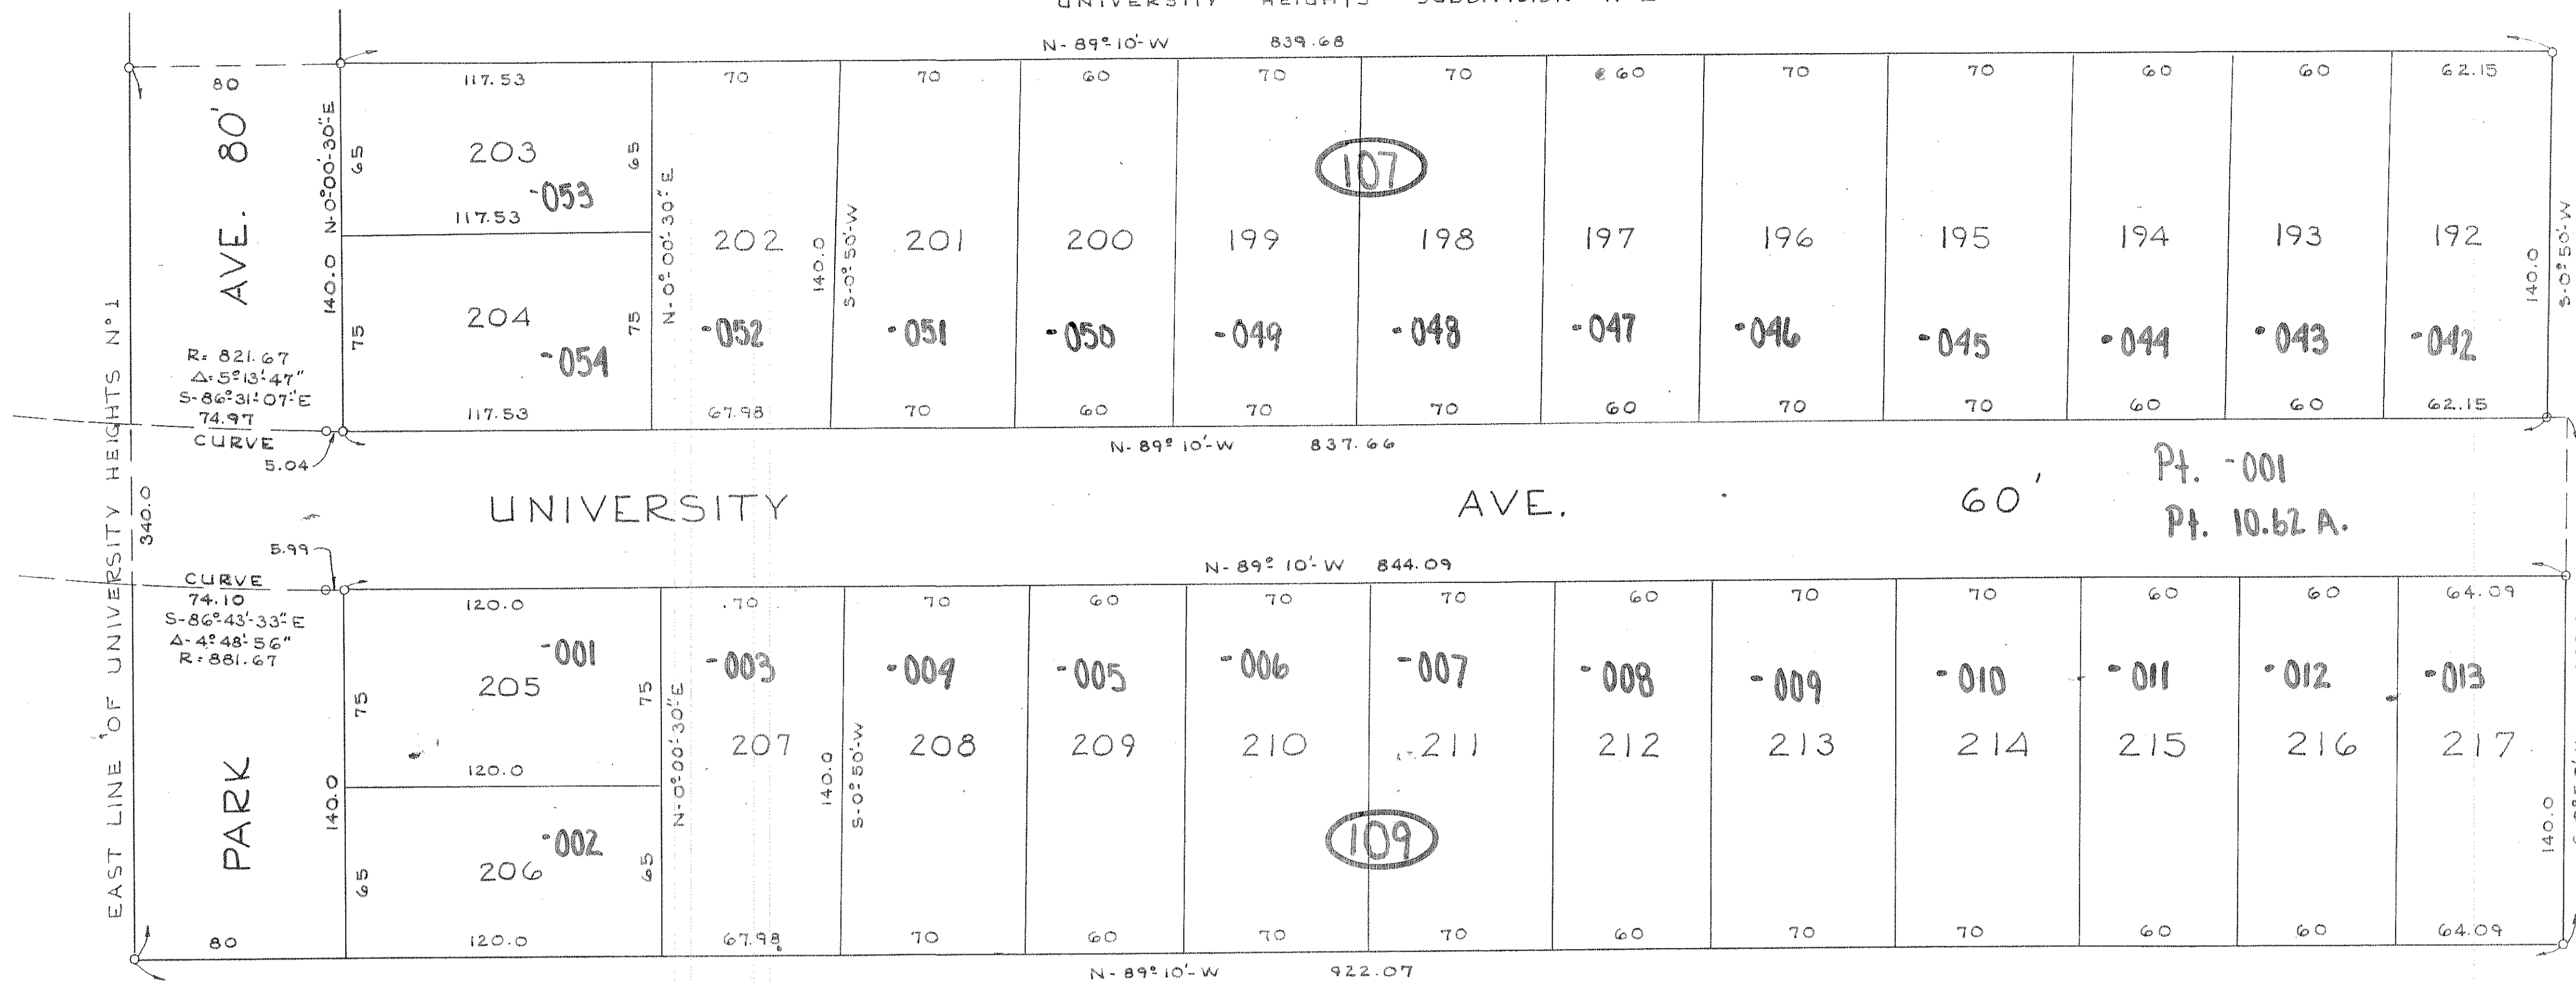

THIS IS TO CERTIFY THAT AT THE REQUEST OF JOSEPH MITOCK AUDITOR OF LORAIN COUNTY, AND PURSUANT TO SECTION 5558 OF THE GENERAL CODE, STATE OF OHIO, WE HAVE PREPARED THE ABOVE PLAT OF UNIVERSITY HEIGHTS SUBDIVISION N<sup>o</sup> 3 SITUATED IN ORIGINAL LOT 3, EAST OF BLACK RIVER, ELYRIA TOWNSHIP, ELYRIA CITY, LORAIN CO., OHIO. THE MAP SHOWN HEREON WAS COMPILED FROM THE ORIGINAL PLAT OF SAID SUBDIVISION AS SURVEYED AND PREPARED BY US AND AS SHOWN HEREON. ACREAGE CONTAINED WITHIN THIS PLAT CONSISTS OF 7.192 ACRES, OF WHICH 1.784 ACRES ARE IN STREETS, AND 5.408 ACRES ARE IN LOTS.

COUNTY AUDITOR'S CERTIFICATE  
 COUNTY OF LORAIN }  
 STATE OF OHIO. S.S.)

I, JOSEPH MITOCK THE DULY ELECTED AND QUALIFIED COUNTY AUDITOR OF SAID COUNTY AND STATE, DO HEREBY CERTIFY THAT I HAVE CAUSED TO BE MADE THE FOREGOING PLAT OF A PART OF ORIGINAL LOT 3, ELYRIA TOWNSHIP, ELYRIA CITY, LORAIN CO., OHIO, IN ACCORDANCE WITH THE PROVISIONS OF SECTION 5558 OF THE GENERAL CODE OF THE STATE OHIO. SAID PLAT TO BE KNOWN AS AND DESIGNATED AS "UNIVERSITY HEIGHTS SUBDIVISION N<sup>o</sup> 2, AS REVISED. THIS ACTION HAVING BECOME NECESSARY OWING TO THE ADDITIONAL SIZE OF LOTS FROM THE ORIGINAL PLAT; REQUIRING METES AND BOUNDS, DESCRIPTIONS AND FURTHER BEING DESIGNATED AS PROPOSED LOTS; THEREBY RENDERING THE DESCRIPTION OF THE SEVERAL PARTS THEREOF INDEFINITE AND DOUBTFUL.

LAUNDON & HUFFMAN - REGISTERED SURVEYORS

DATE \_\_\_\_\_ AUDITOR LORAIN COUNTY, OHIO

NOTE:  
 THE ABOVE PLAT IS A RESUBDIVISION OF LOT NUMBERS 192 THRU 219 INCLUSIVE, OF UNIVERSITY HEIGHTS N<sup>o</sup> 3 RECORDED IN RV 23, PG. 47 LORAIN COUNTY RECORD OF PLATS.

REVISED PLAT PART OF  
 UNIVERSITY HEIGHTS SUBDIVISION N<sup>o</sup> 3  
 PART OF OL 3, E. OF BLACK RIVER ELYRIA TWP  
 ELYRIA CITY LORAIN COUNTY, OHIO  
 SCALE: 1" = 40' JUNE 1963  
 LAUNDON & HUFFMAN - REGISTERED SURVEYORS

TRANSFERRED  
 JUL 18 1963  
*Joseph Mitchell*

RECEIVED FOR RECORD July 29 1963  
 AT 8:35 A.M. RECORDED July 29 1963  
 IN Plat RECORD, VOL. 23 PAGE 68  
*John B. Mitchell*  
 LORAIN COUNTY RECORDER  
 Sec. 9<sup>00</sup>

CR 5/11/63

3/68  
 23  
 68